


30 FESSENDEN ST.

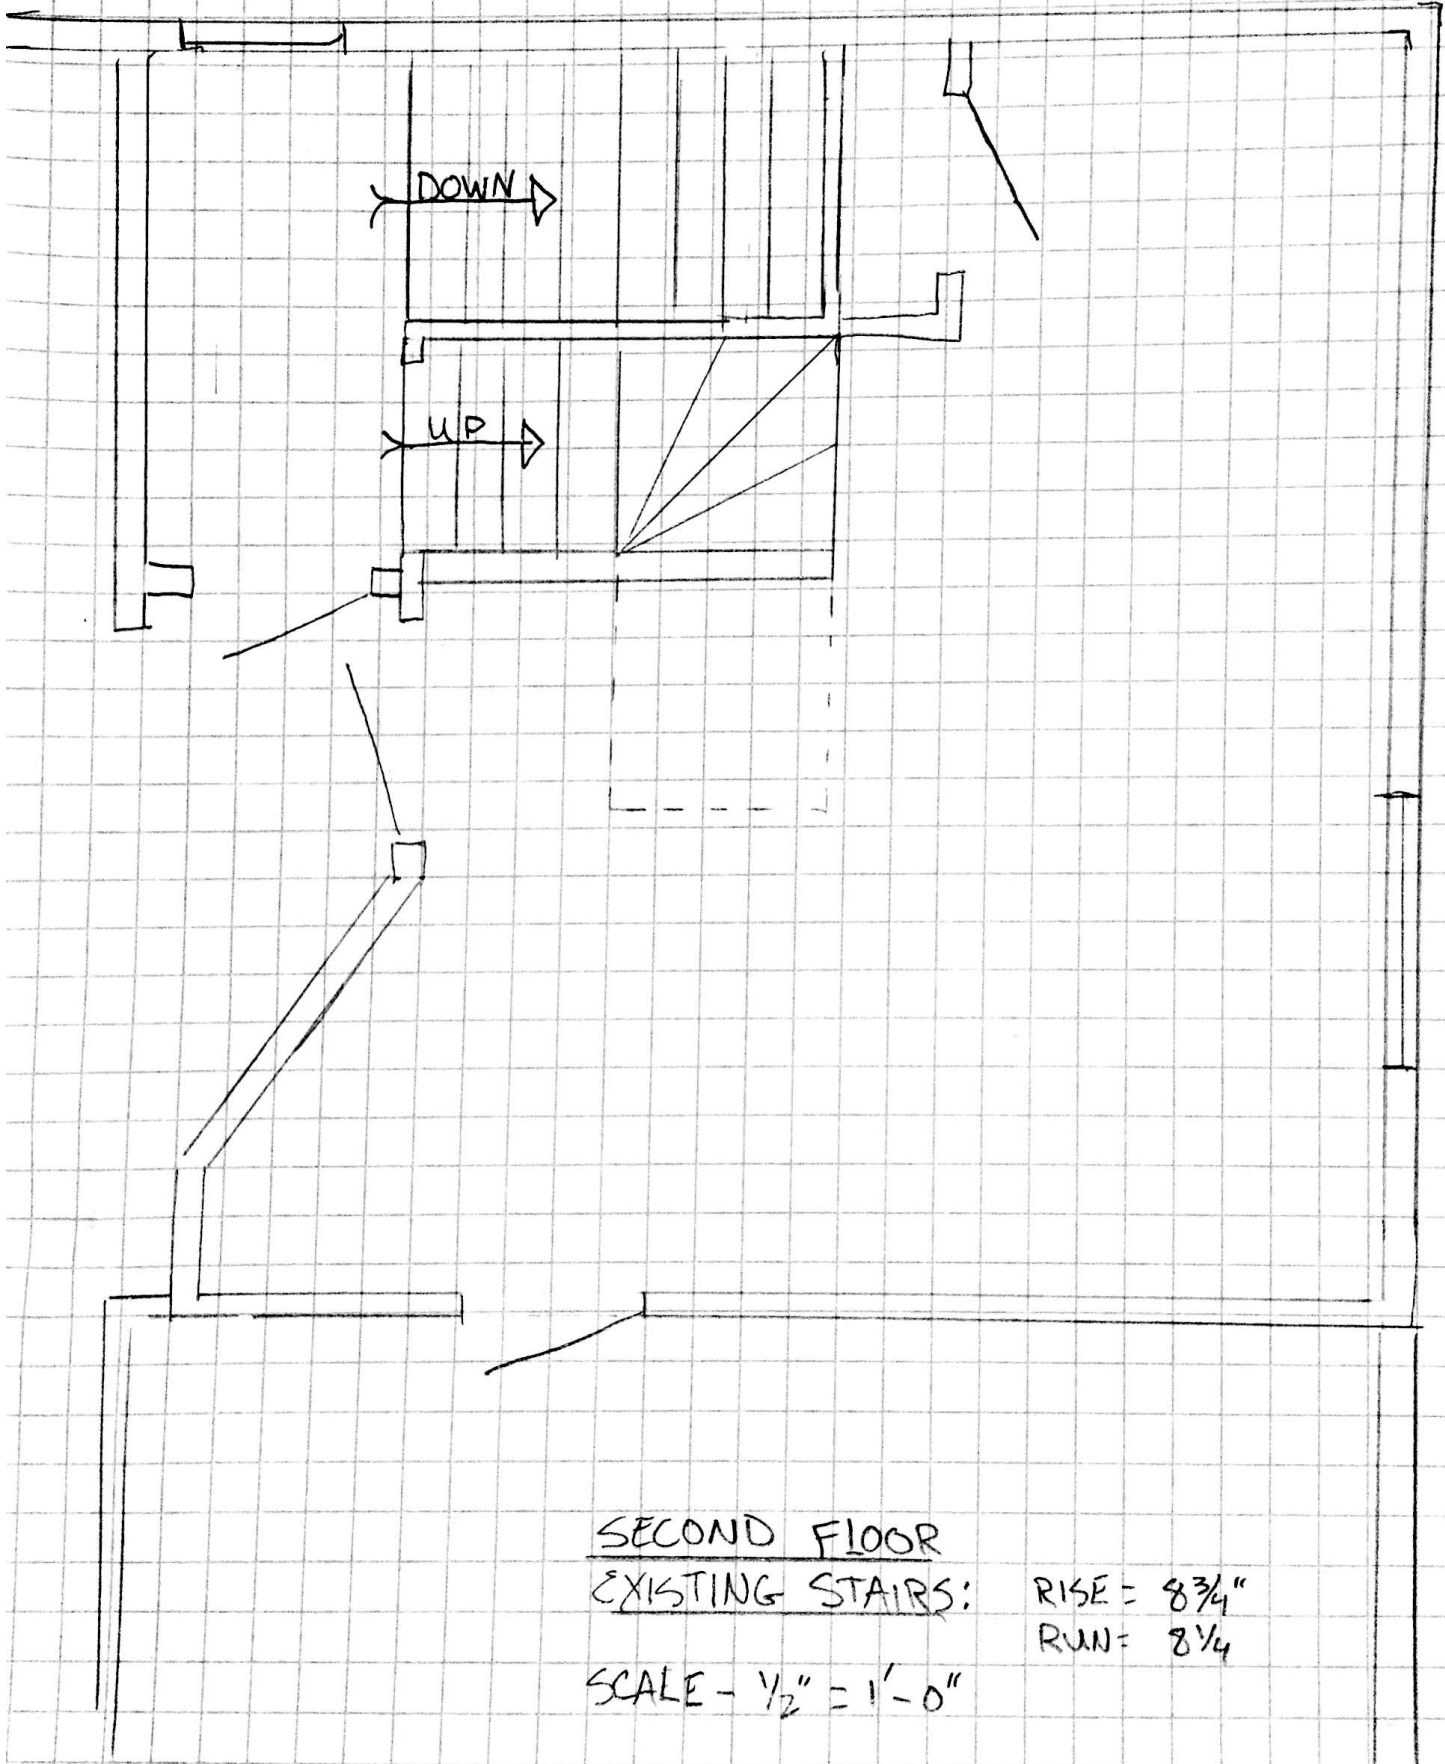

SECOND FLOOR

EXISTING STAIRS:

RISE = $8\frac{3}{4}$ "

RUN = $8\frac{1}{4}$ "

SCALE - $\frac{1}{2}$ " = 1'-0"