


30 FESSENDEN ST

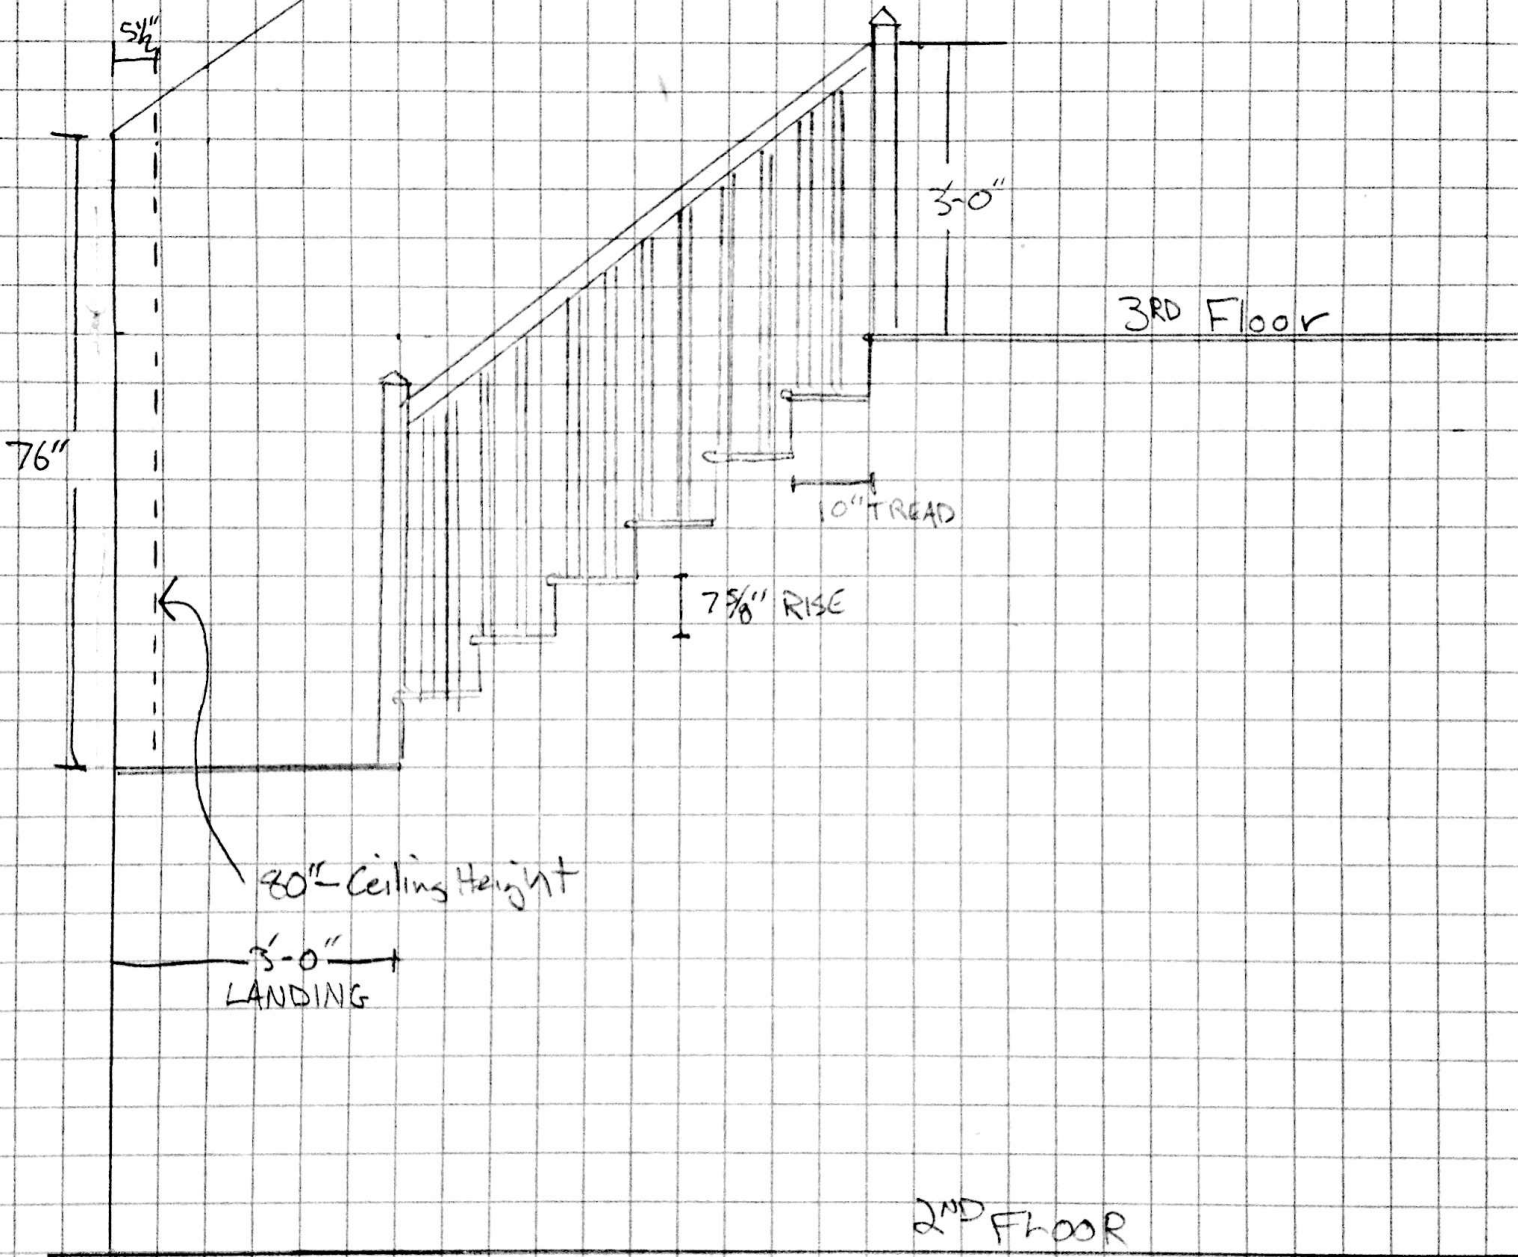

STAIR DETAIL

SCALE 1/2" = 1'-0"