


61 FALMOUTH ST.
PORTLAND ME 04103
G13 DECK & STAIRS
© DRIVE WAY

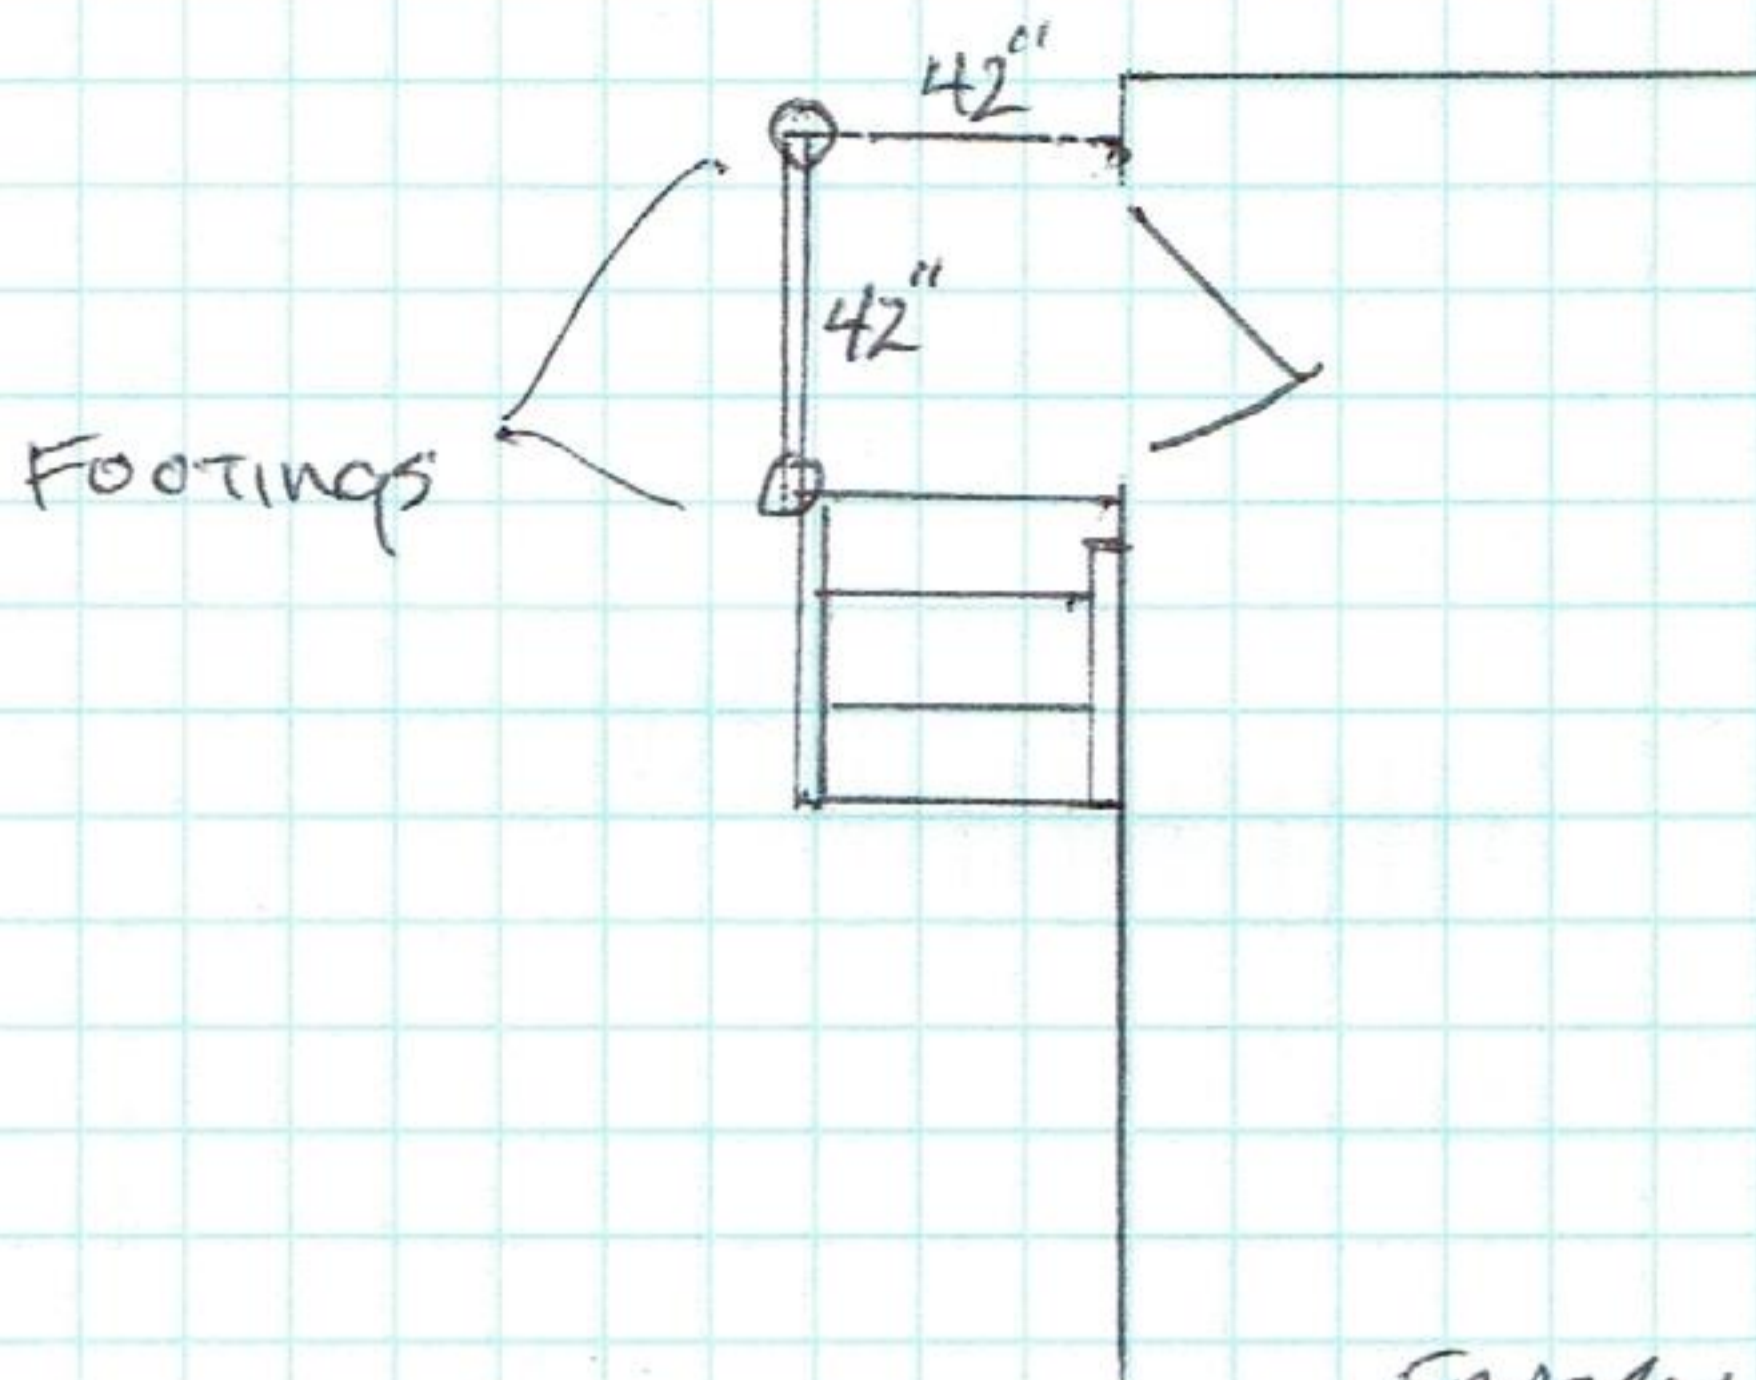

FRAMING - 2x6 JOIST
4x4 POSTS

5/4x6 PT DECKING

FASTENINGS - SCREWED TO HOUSE $\frac{3}{8}$ STRUCTURAL
SCREW
16D GALVANIZED NAILS
2 1/2" DECK SCREWS

GUARDS - 4x4 POSTS WITH 2x4 RAILS
1" PIPE GRAB RAIL

STAIRS - 3' WIDE
8" RISE w/ 11" RUN

MEAD RUN - OPEN