



61 FALMOUTH STREET
 RENOVATION OF EXISTING TWO UNIT BUILDING W/NON-CONFORMING THIRD UNIT

OWNERS
 ROMAN VYSATOVA & ERIC D INGERSOLL
 120 LAKEVIEW AVENUE
 CAMBRIDGE, MA 02138
 romanavysatova@gmail.com
 978-270-9566




DEXTRIOUS CREATIVE


PORTLAND, ME 04102
 TRACIE REED, ARCHITECT
 NCARB, AIA, LEED AP BD+C
 traciereed@dextrouscreative.com
 207.409.0459 (cell)

PROJECT TEAM


STRUCTURAL ENGINEER
 AL HODSON
 RESURGENCE ENGINEERING
 61 INDIA STREET, SUITE 7
 PORTLAND, ME 04101
 AL@RESURGENCEENGINEERING.COM
 207.615.9385 (CELL)

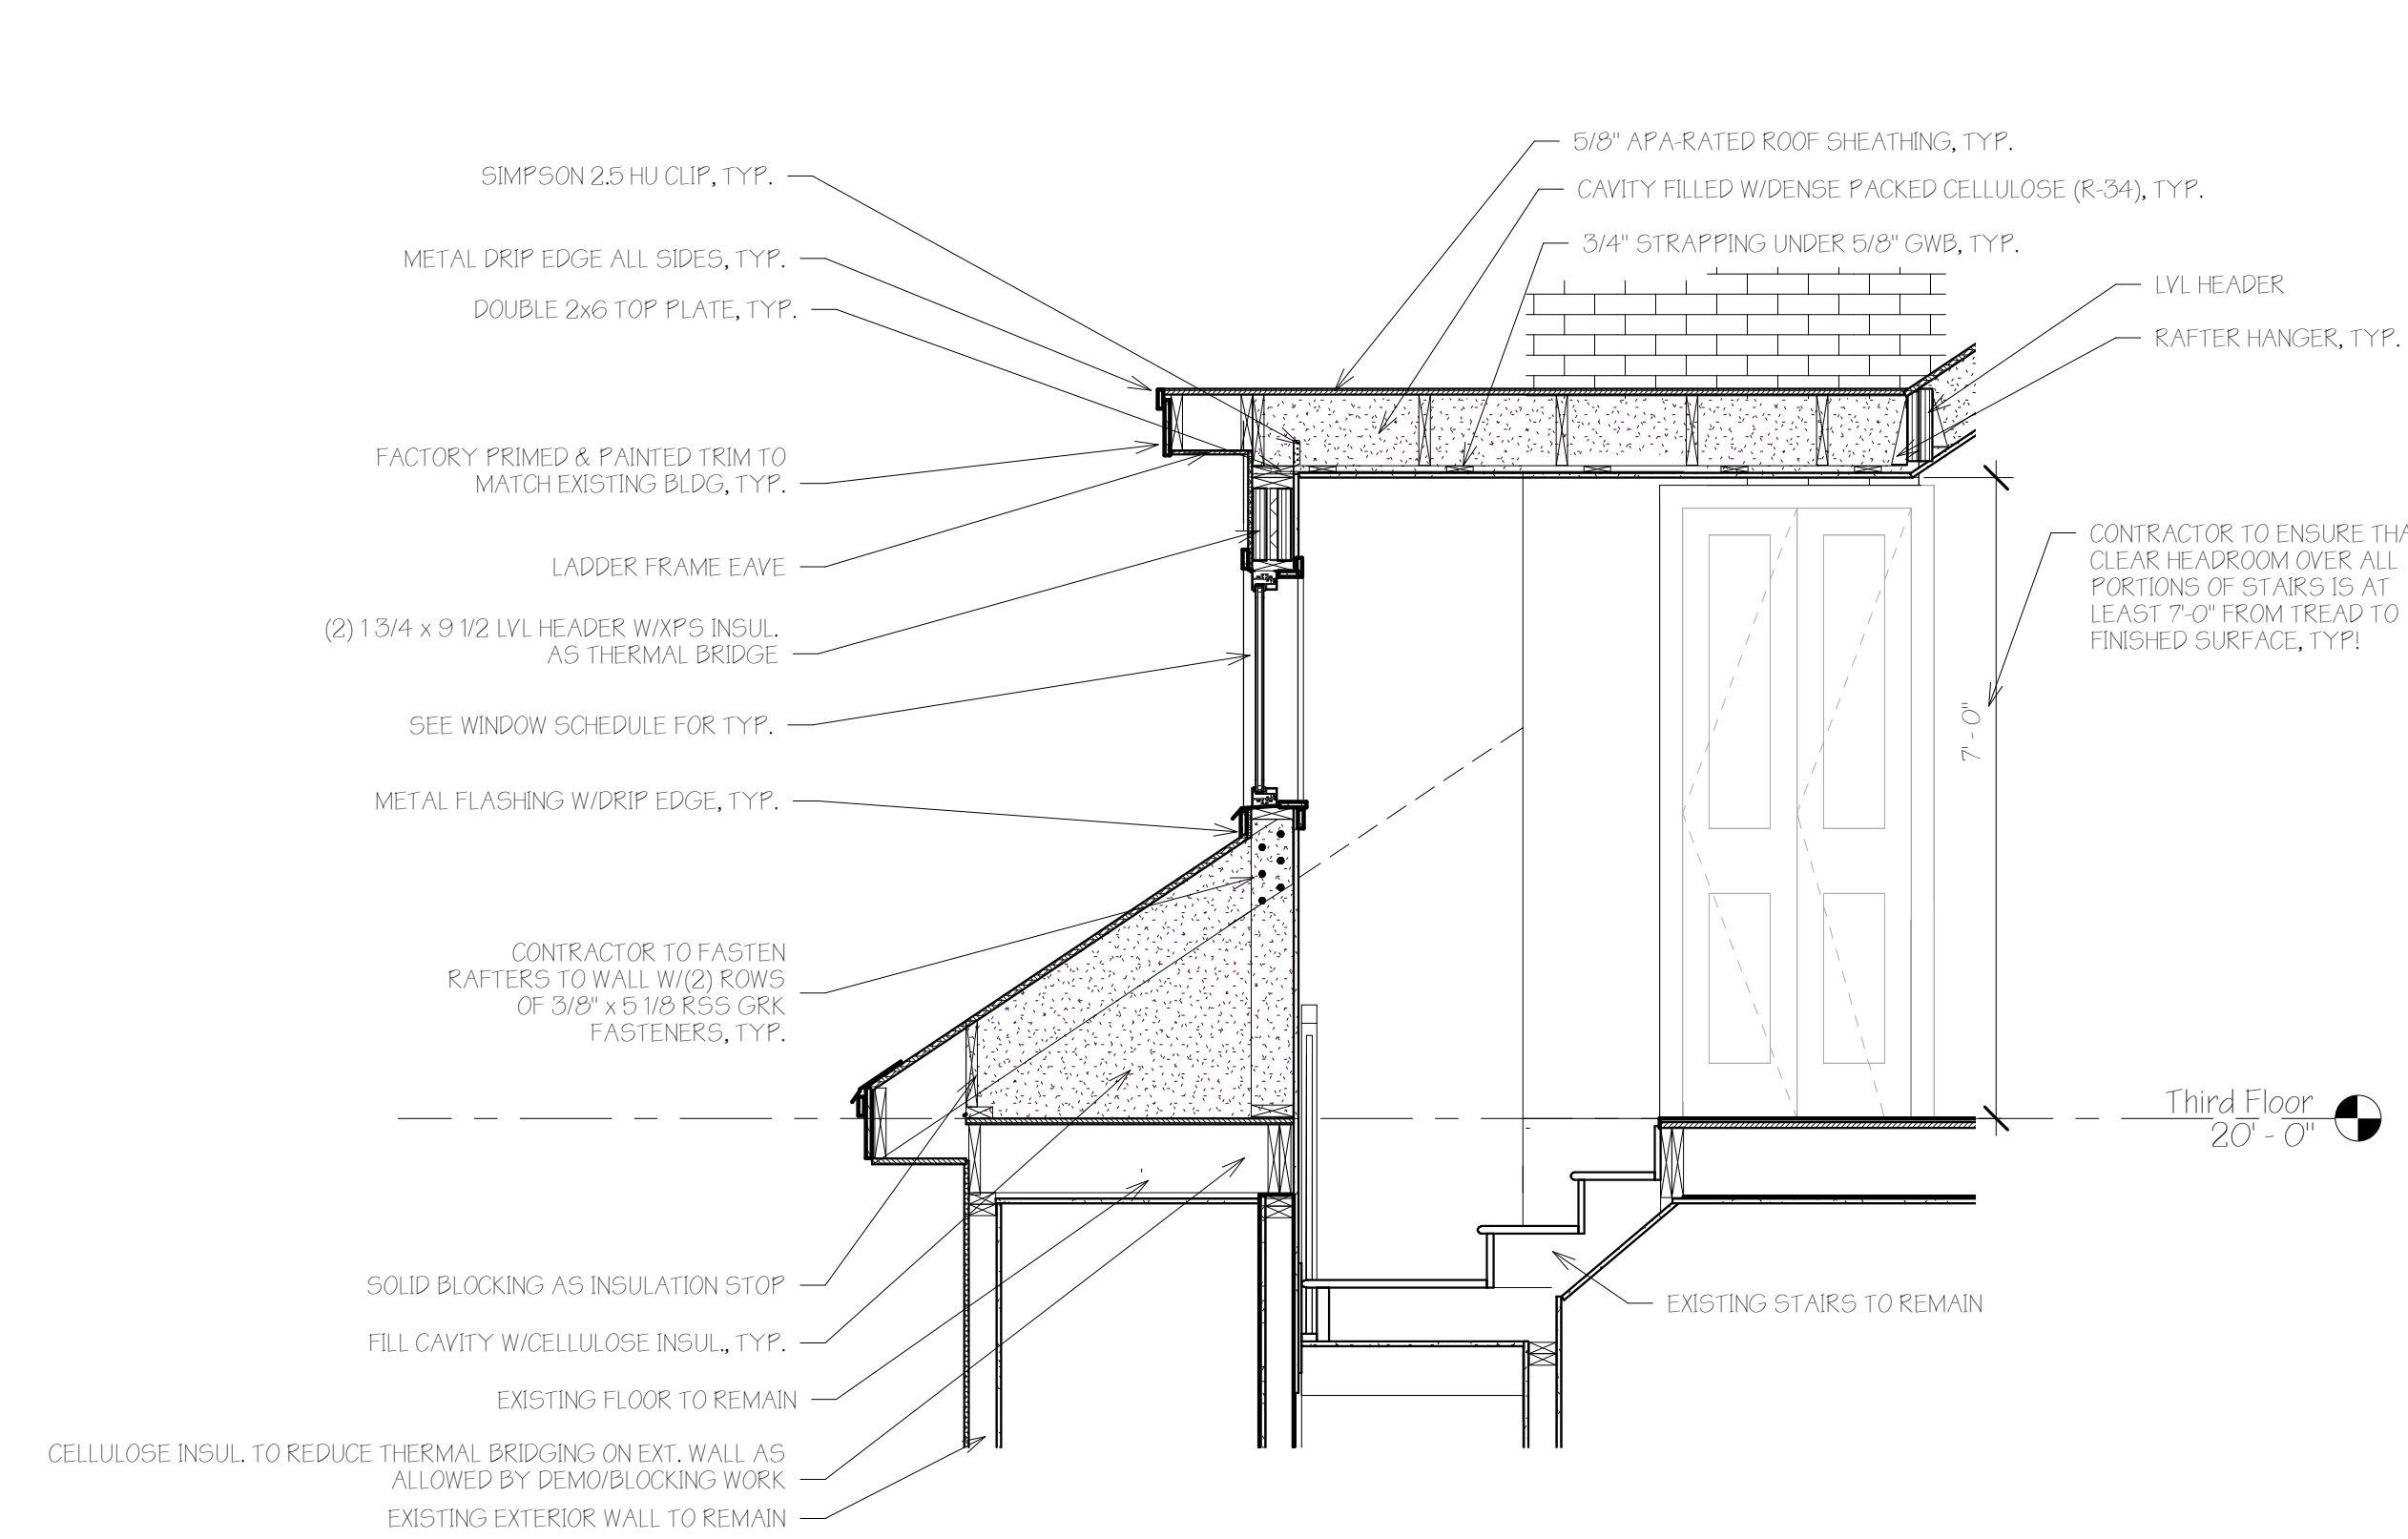


A SECTION THROUGH DORMER @ STAIR
 1/2" = 1'-0"

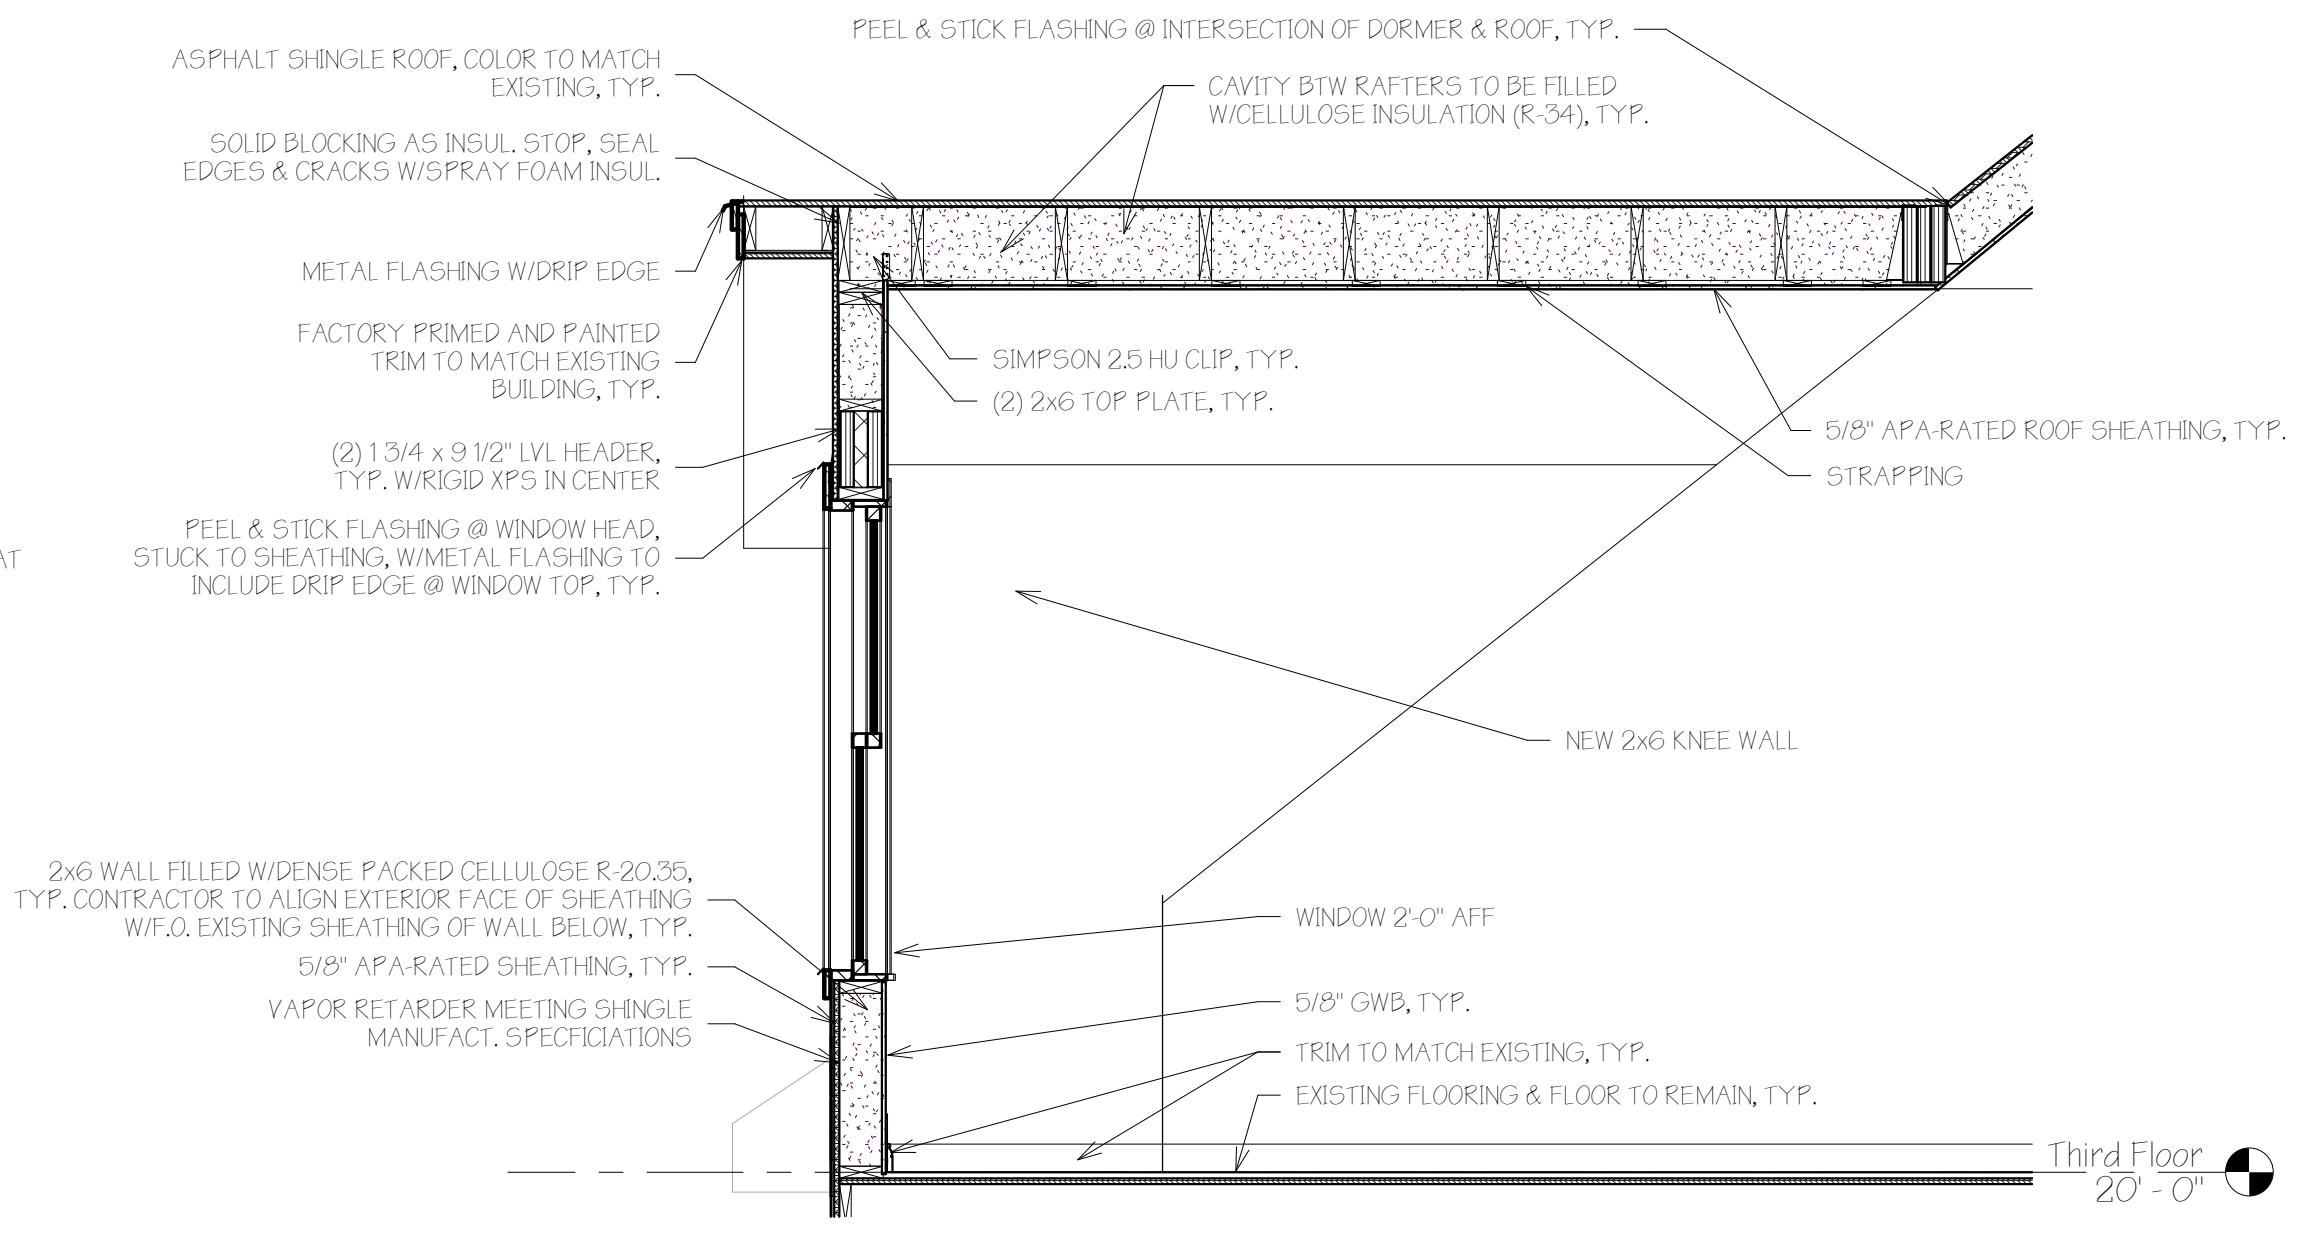

B SECTION THROUGH NEW BEDROOM DORMER
 1/2" = 1'-0"

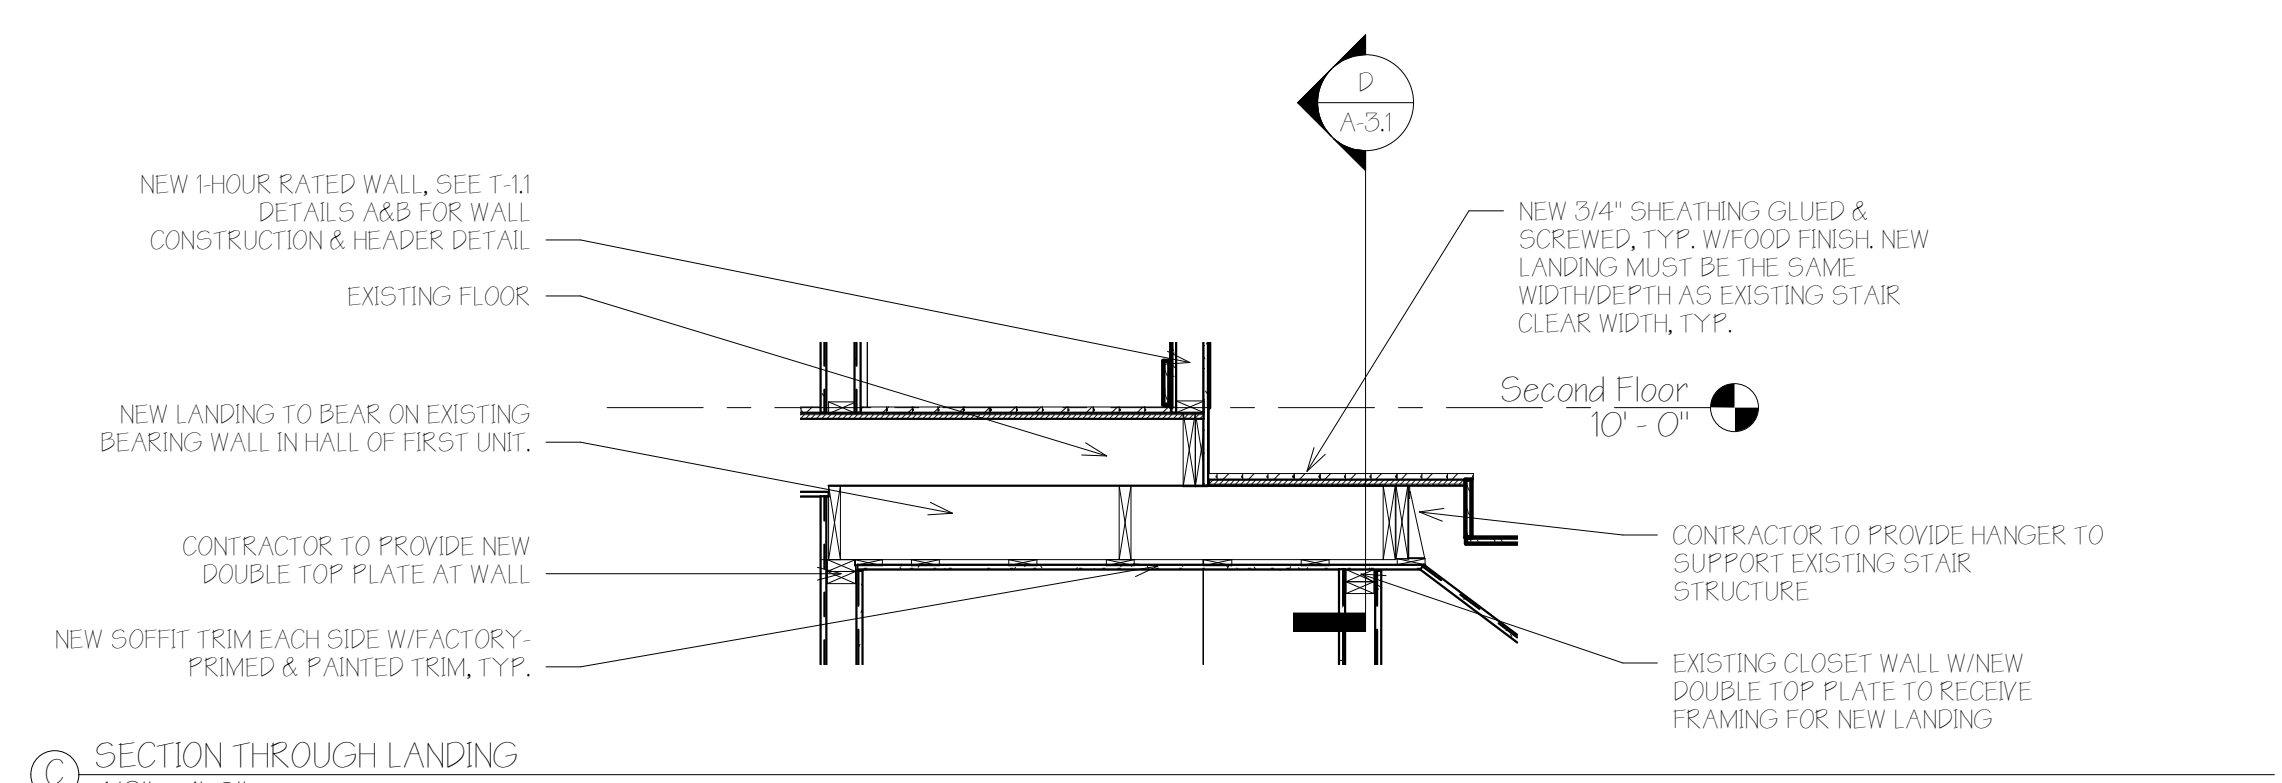

C SECTION THROUGH LANDING
 1/2" = 1'-0"

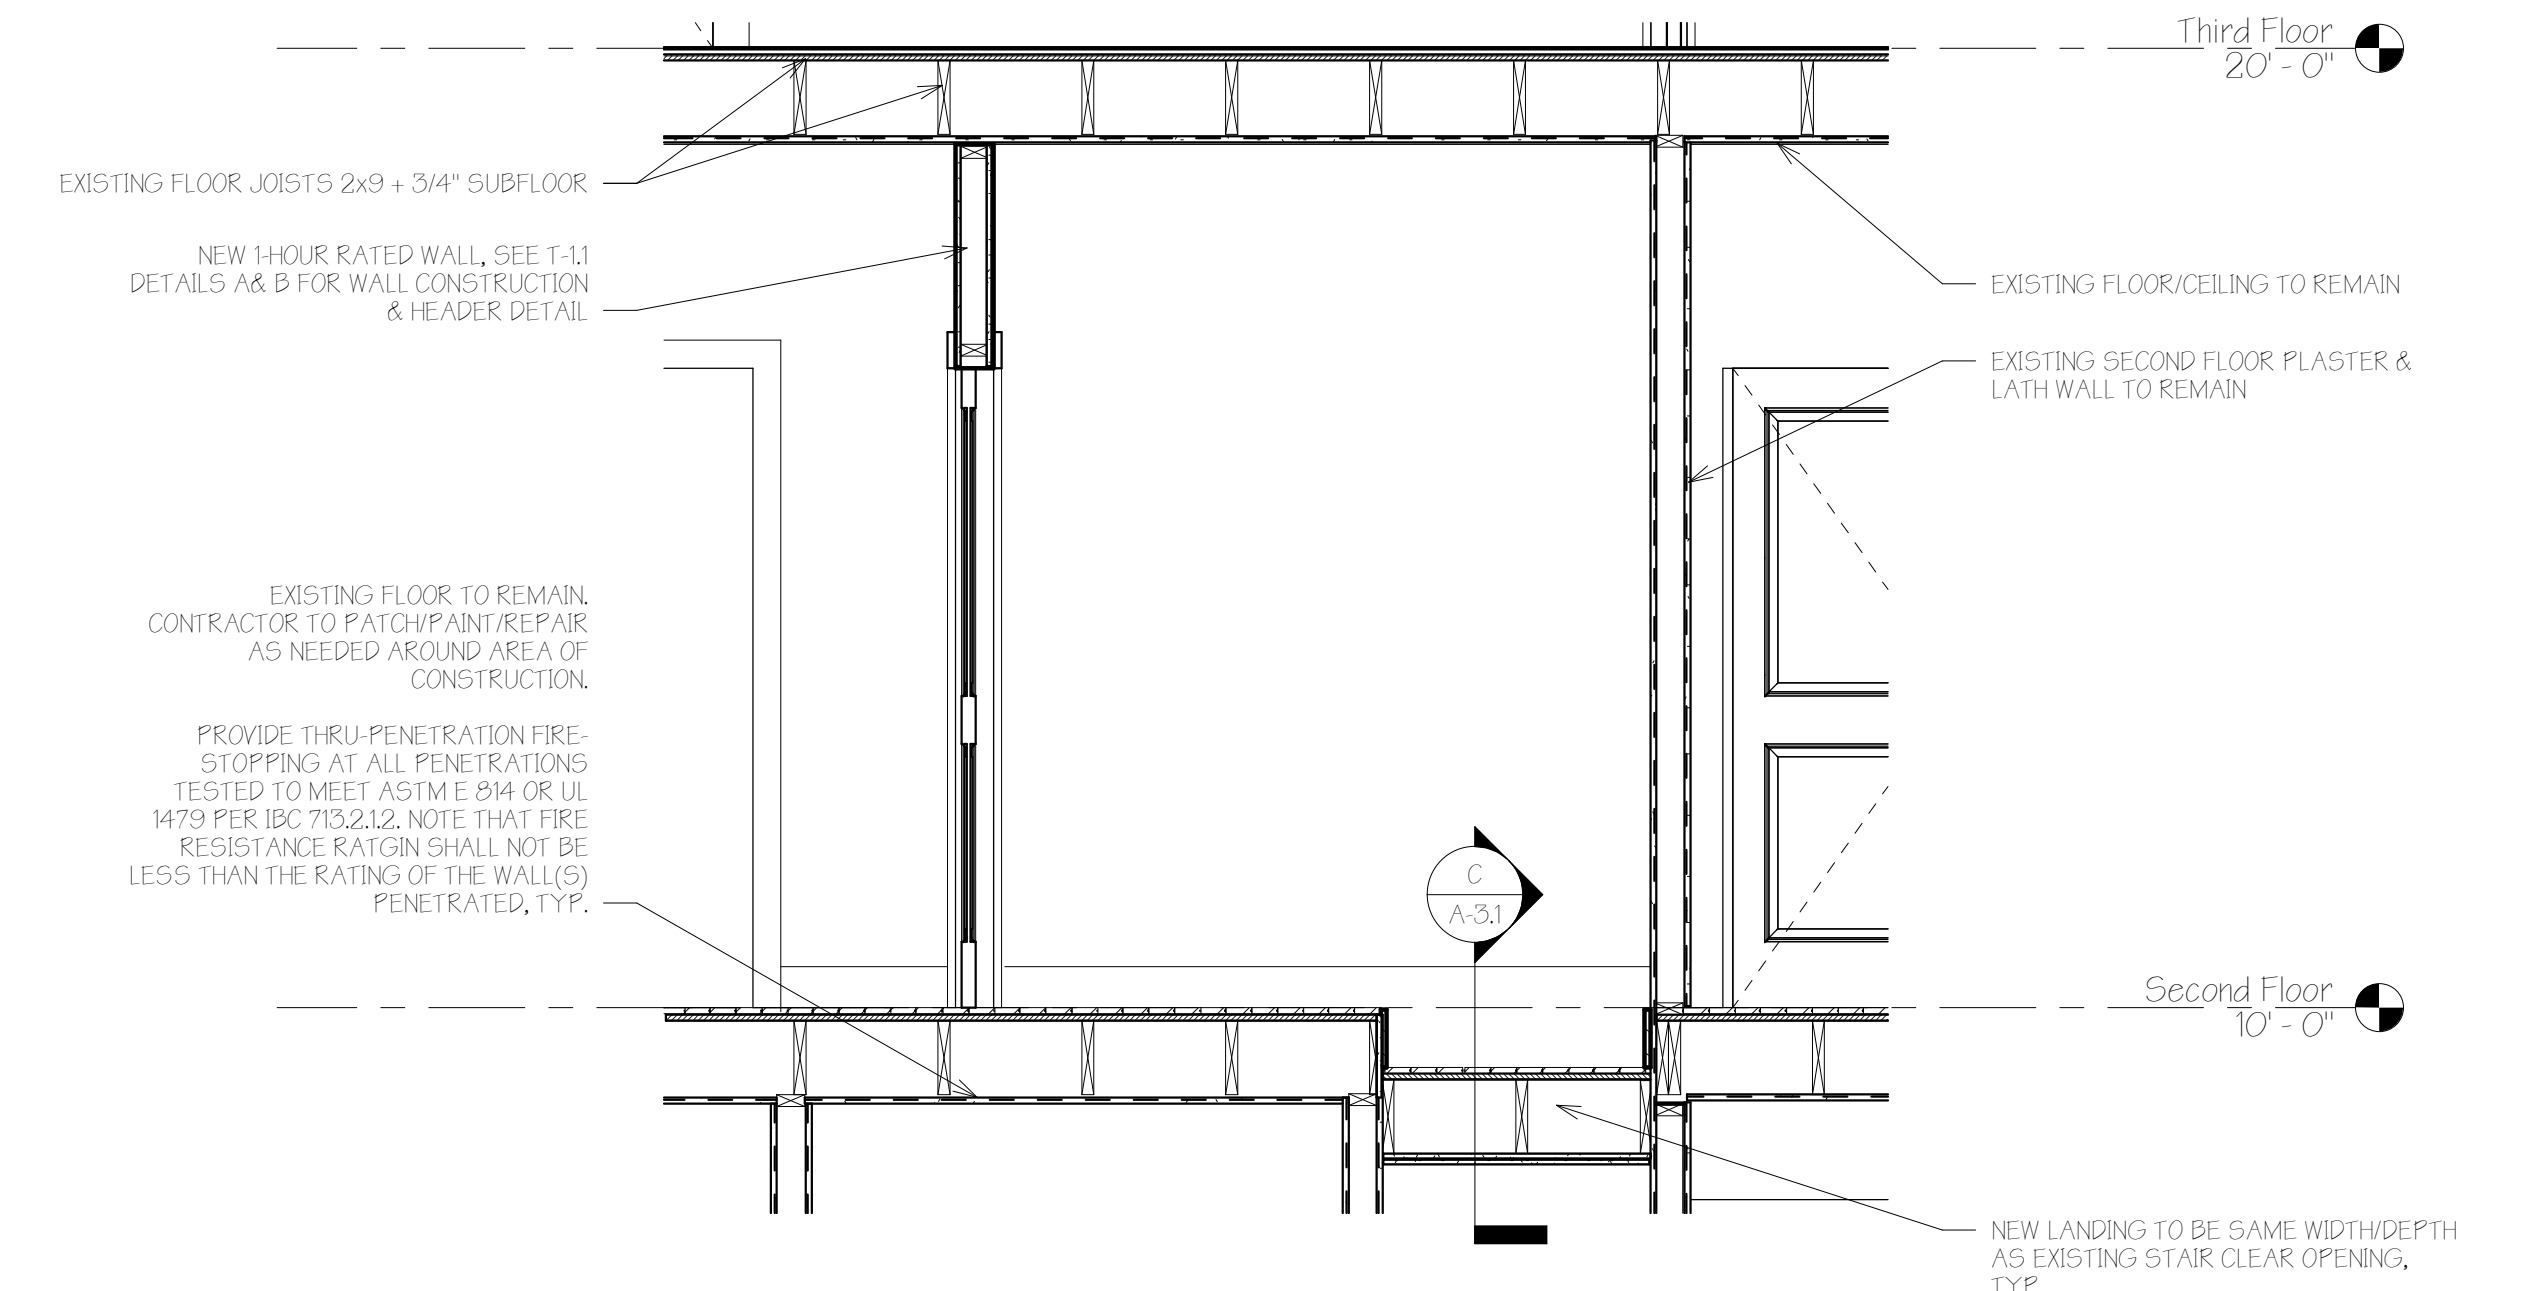

D SECTION THROUGH STAIR & REVISED LANDING, TYP.
 1/2" = 1'-0"

CONTRACTOR TO ALERT ARCHITECT/STRUCTURAL ENGINEER 48-HOURS IN ADVANCE OF WORK TO OBSERVE/VERIFY EXISTING CONDITIONS ONCE WALL/ROOF IS/ARE OPENED.

No.	Description	Date

SECTIONS

Project No. 17-14_61 Falmouth St
 Date 10.07.17
 Drawn by T.J.R.
 Checked by T.J.R.

A-3.1

Scale 1/2" = 1'-0"

10/7/2017 9:25:39 AM