

61 FALMOUTH STREET

RENOVATION OF EXISTING TWO UNIT BUILDING W/ NON-CONFORMING THIRD UNIT

OWNERS
 ROMAN VYSATOVA & ERIC D INGERSOLL
 120 LAKEVIEW AVENUE
 CAMBRIDGE, MA 02138
 romanavysatova@gmail.com
 978-270-9566




DEXTROUS CREATIVE

PORTLAND, ME 04102
 TRACIE REED, ARCHITECT
 NCARB, AIA, LEED AP BD+C
 traciereed@dextrouscreative.com
 207.409.0459 (cell)


PROJECT TEAM

STRUCTURAL ENGINEER
 AL HODSON
 RESURGENCE ENGINEERING
 61 INDIA STREET, SUITE 7
 PORTLAND, ME 04101
 AL@RESURGENCEENGINEERING.COM
 207.615.9385 (CELL)

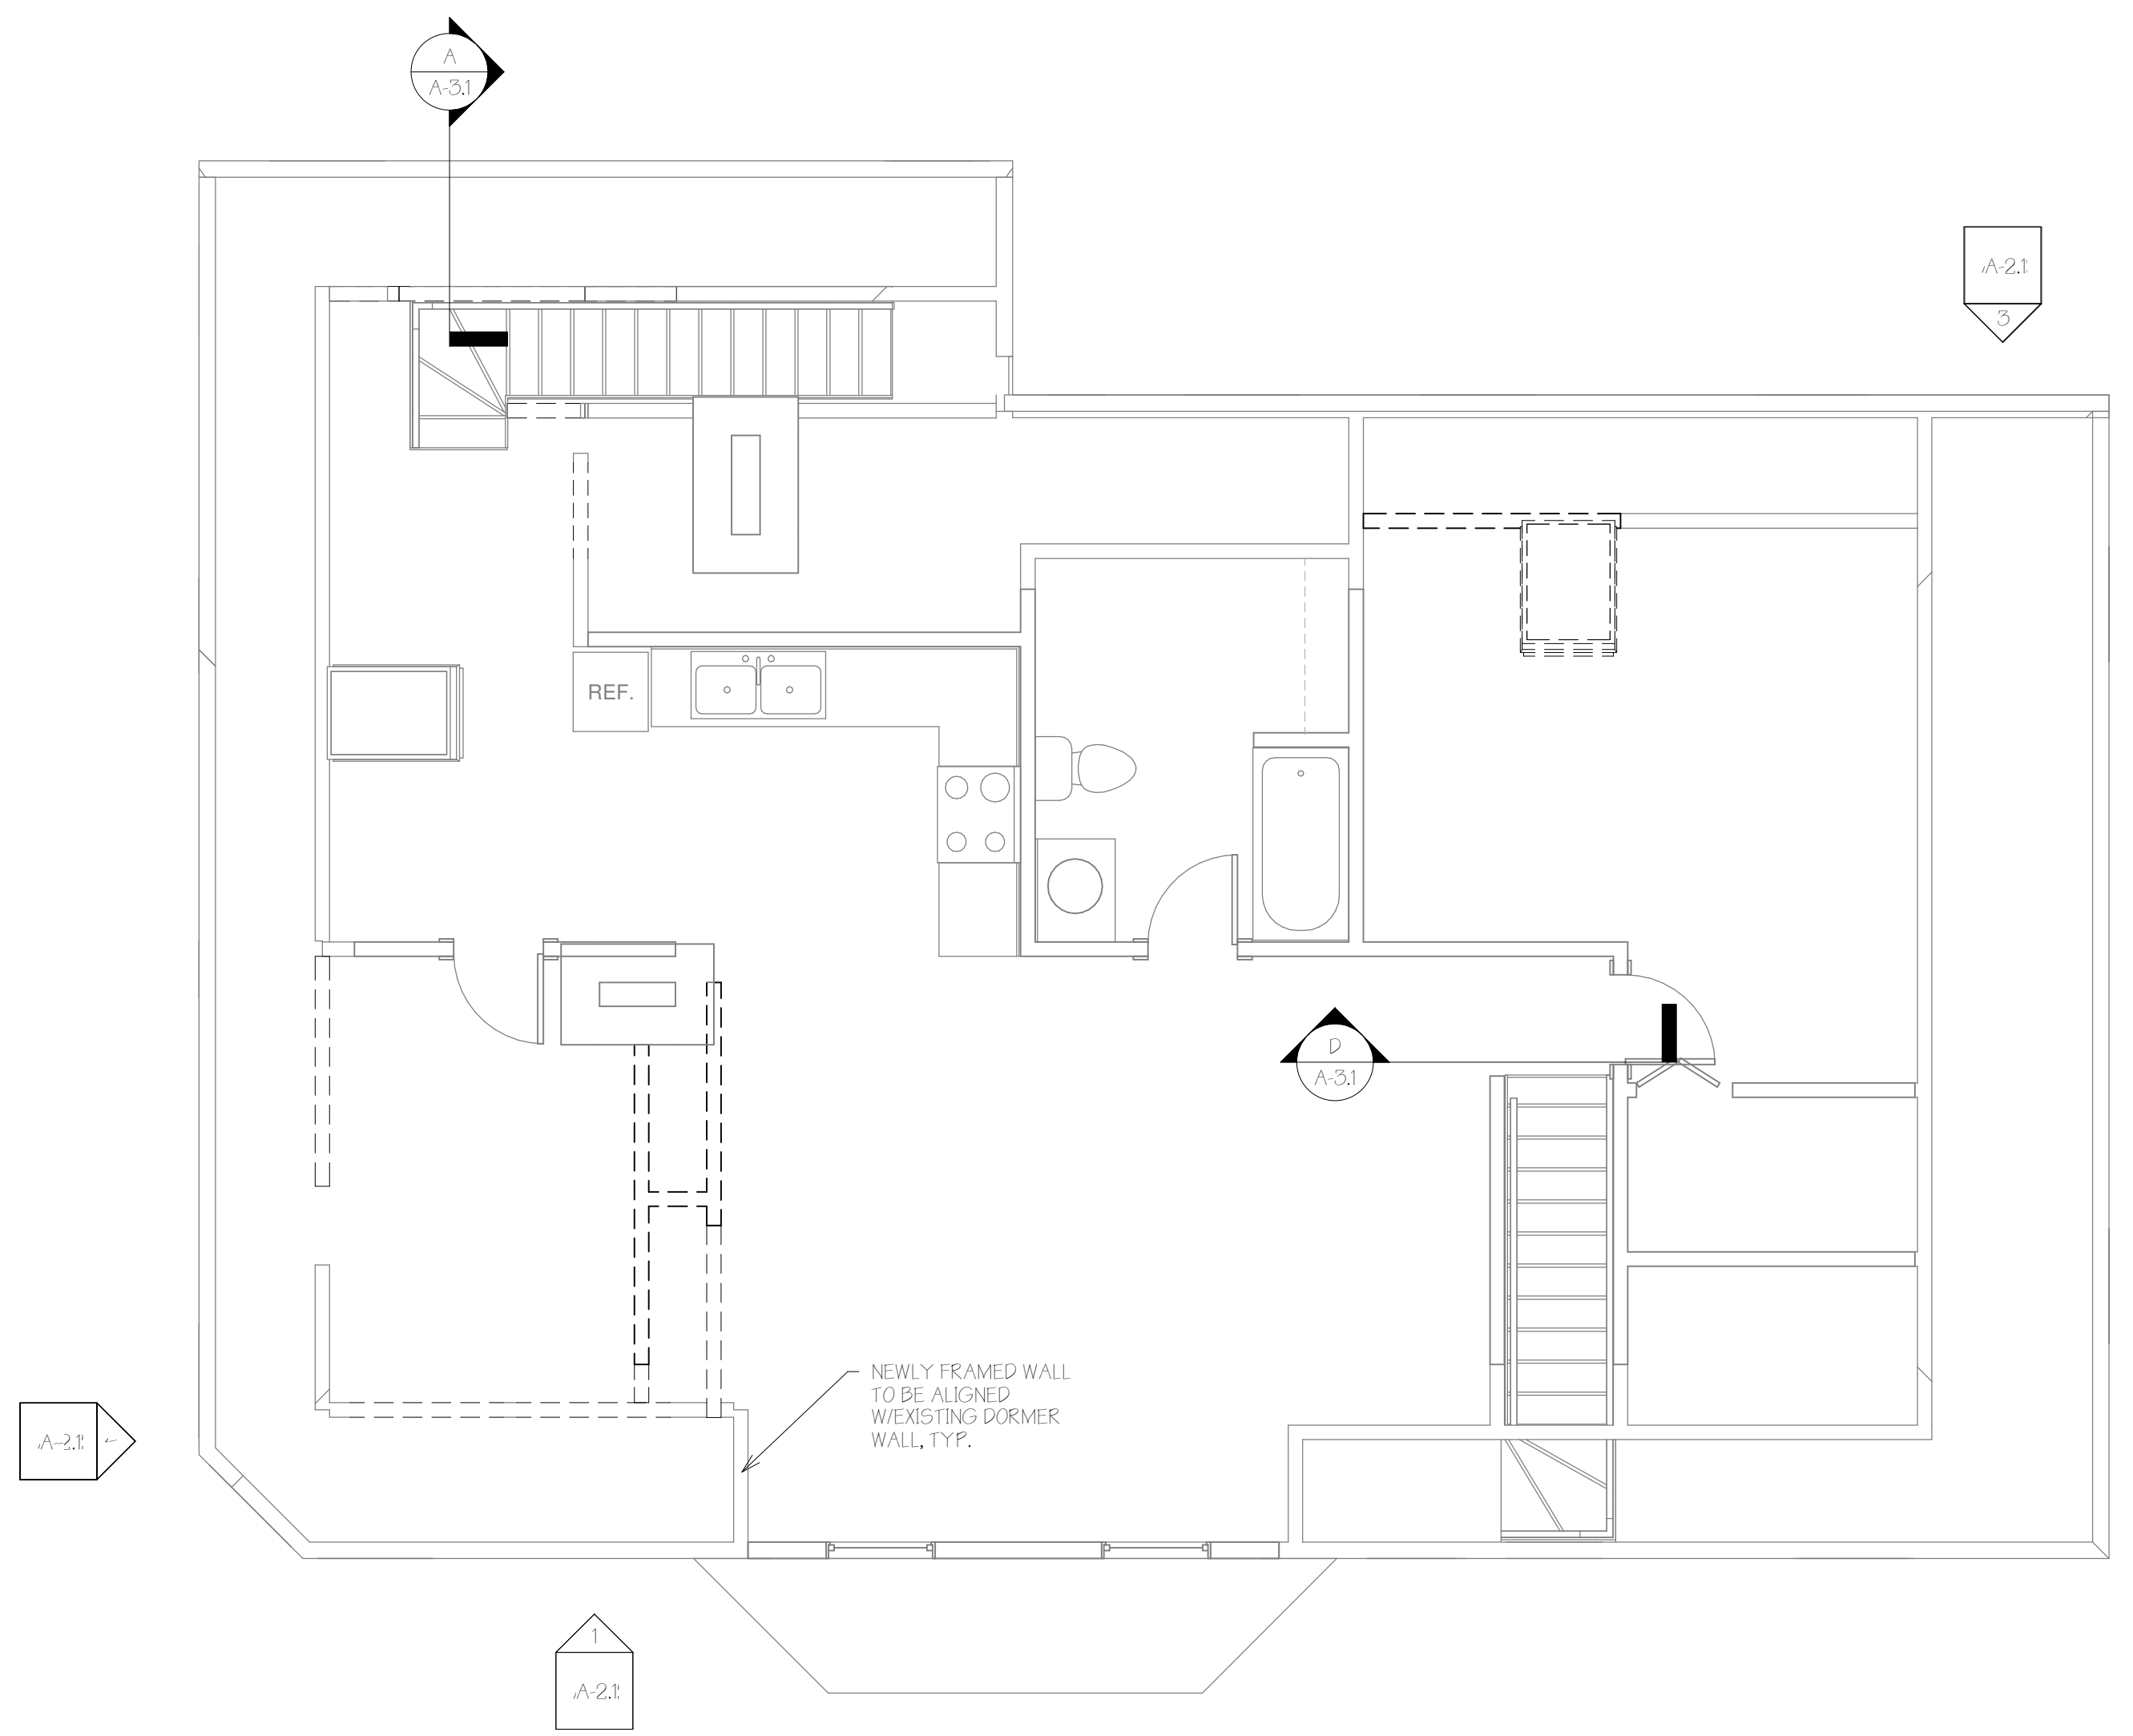

A-2.1

A-2.1

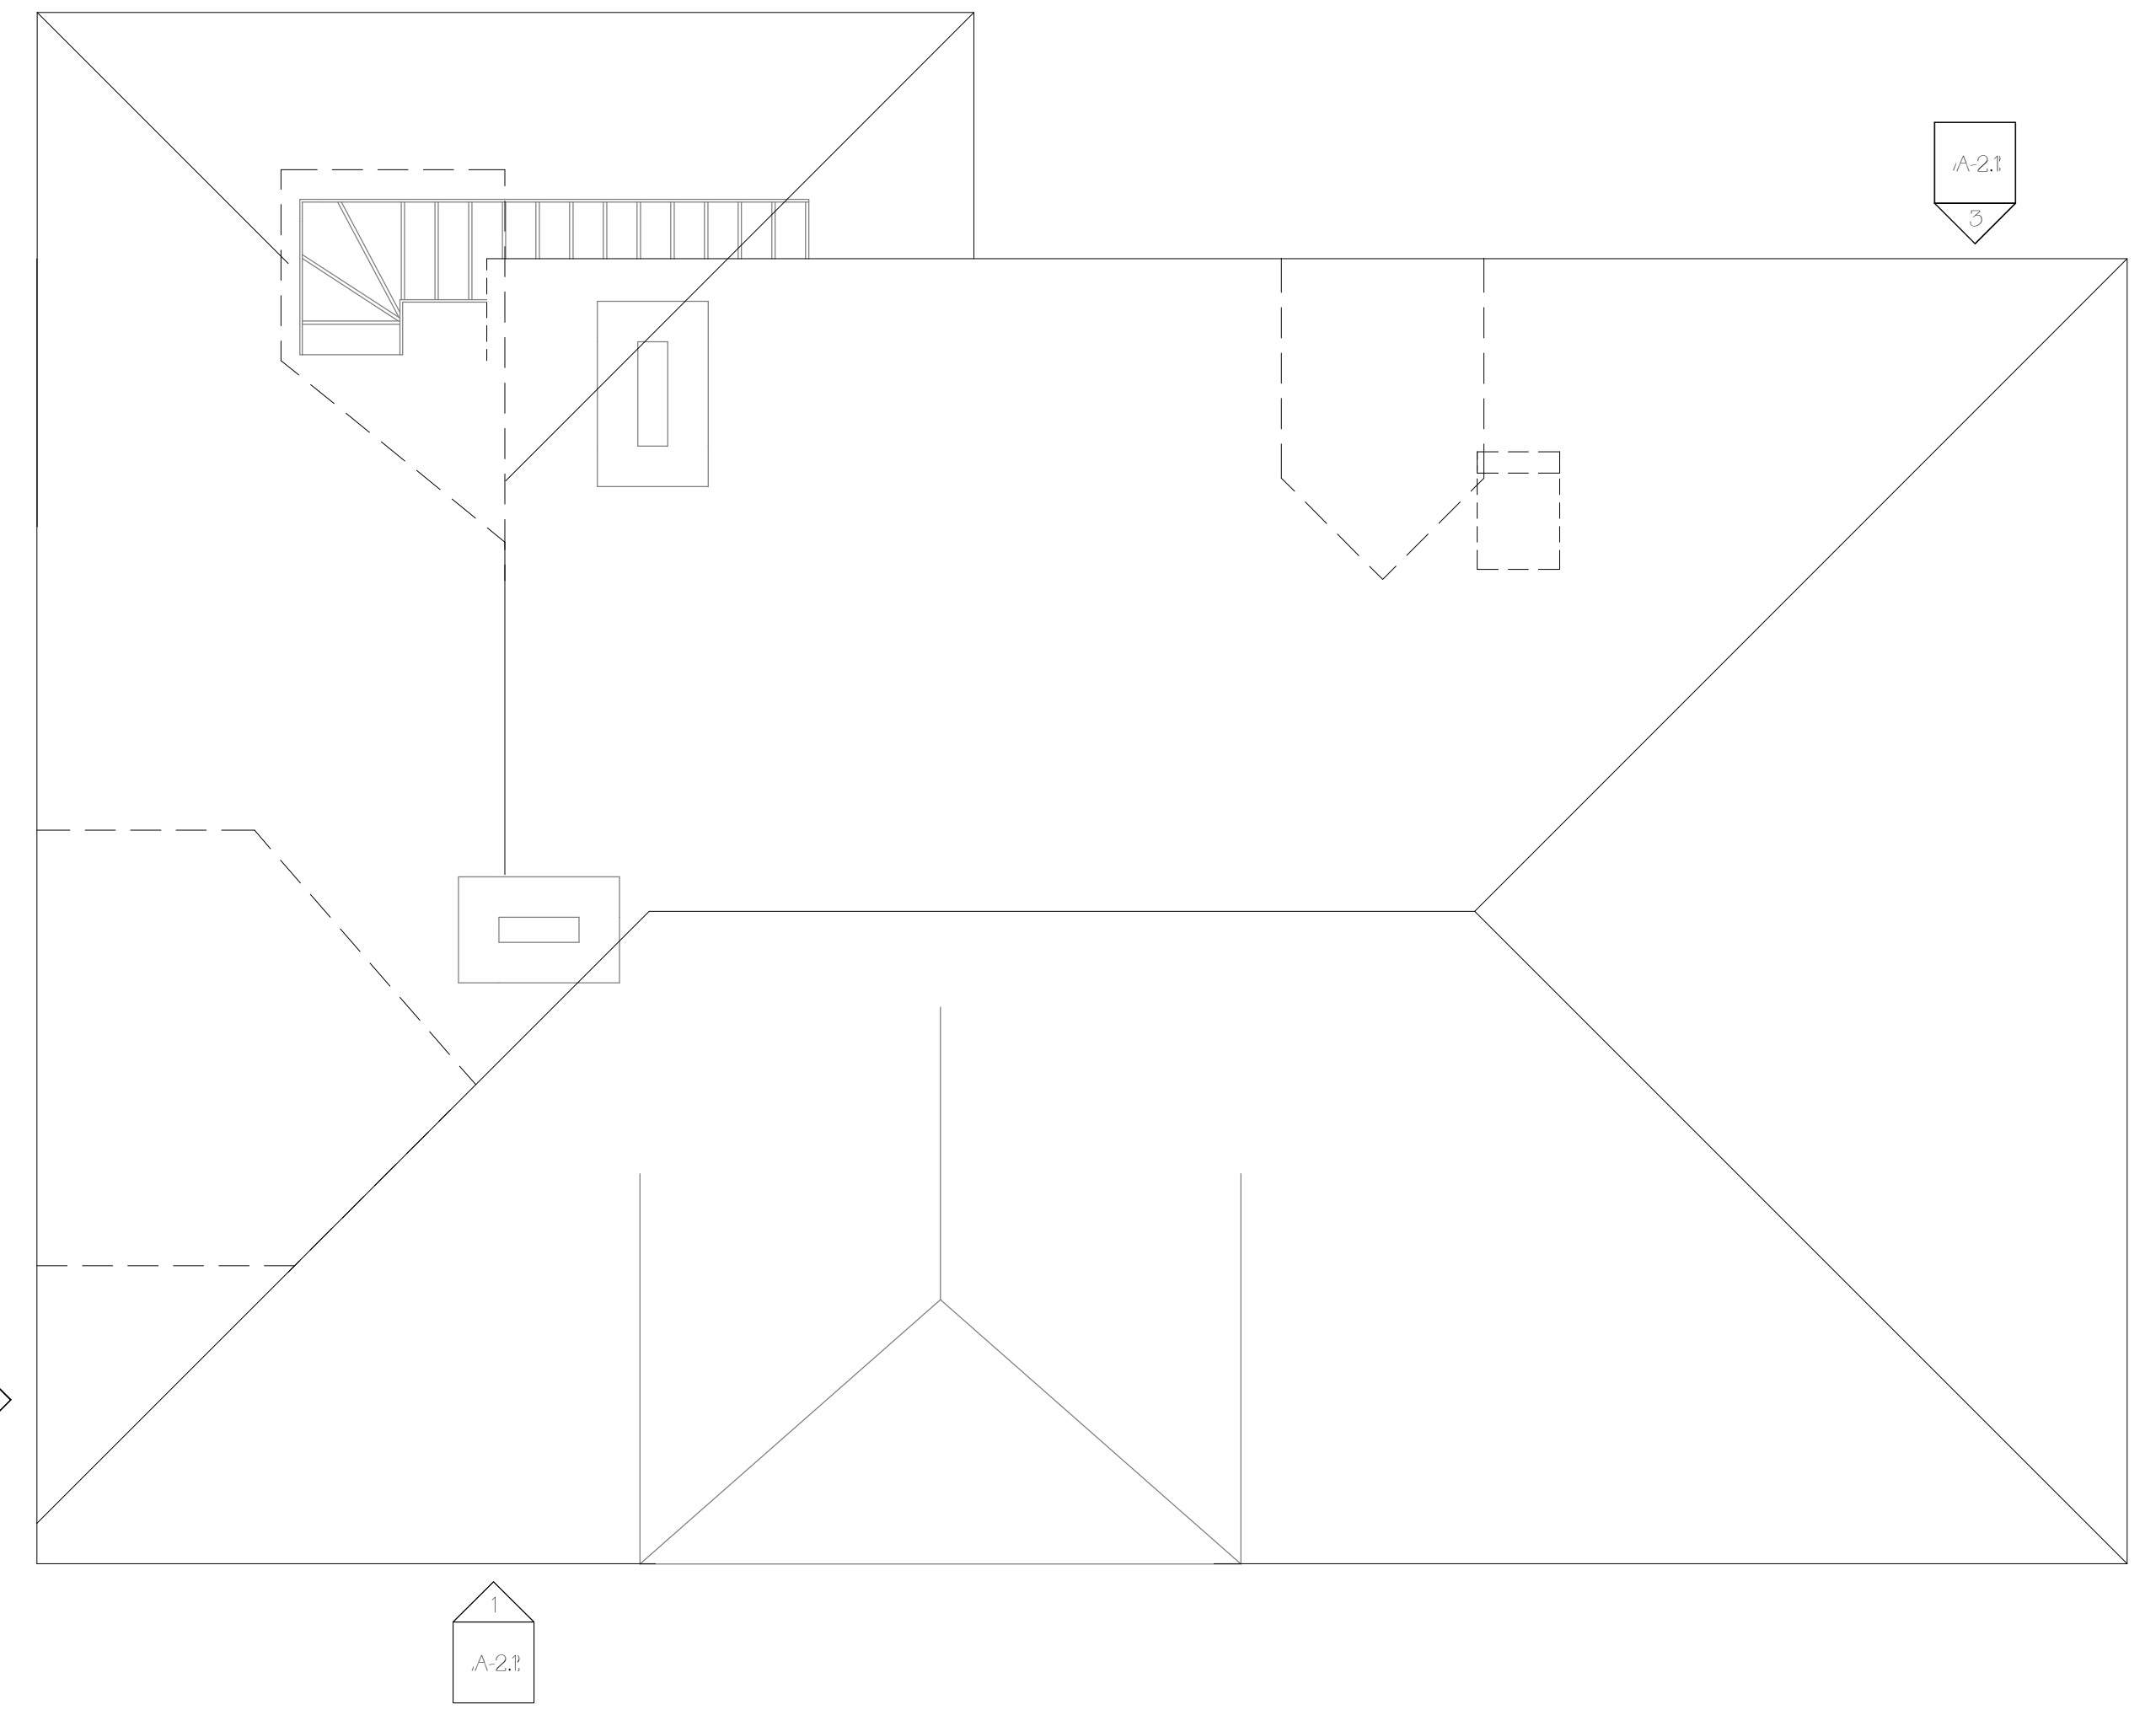

A-2.1

A-2.1

CONTRACTOR TO ALERT ARCHITECT/STRUCTURAL ENGINEER 48-HOURS IN ADVANCE OF WORK TO OBSERVE/VERIFY EXISTING CONDITIONS ONCE WALL/ROOF IS/ARE OPENED.

CONTRACTOR TO ALERT ARCHITECT/STRUCTURAL ENGINEER 48-HOURS IN ADVANCE OF WORK TO OBSERVE/VERIFY EXISTING CONDITIONS ONCE WALL/ROOF IS/ARE OPENED.

① Third Floor Existing and Demo
 1/4" = 1'-0"

② Roof Existing
 1/4" = 1'-0"


No.	Description	Date

THIRD & ROOF EXISTING AND DEMO PLANS

Project No. 17-14_61 Falmouth ST
 Date 10.07.17
 Drawn by T.J.R.
 Checked by T.J.R.

D-1.2

Scale 1/4" = 1'-0"

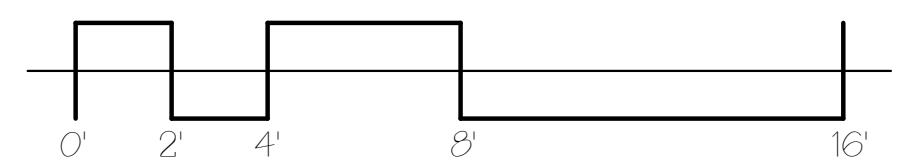

10/7/2017 9:23:59 AM