



**61 FALMOUTH STREET**  
 RENOVATION OF EXISTING TWO UNIT BUILDING W/NON-CONFORMING THIRD UNIT

**OWNERS**  
 ROMAN VYSATOVA & ERIC D INGERSOLL  
 120 LAKEVIEW AVENUE  
 CAMBRIDGE, MA 02138  
 romanavysatova@gmail.com  
 978-270-9566




**DEXTRIOUS CREATIVE**


PORTLAND, ME 04102  
 TRACIE REED, ARCHITECT  
 NCARB, AIA, LEED AP BD+C  
 traciereed@dextrouscreative.com  
 207.409.0459 (cell)

PROJECT TEAM


**STRUCTURAL ENGINEER**  
 AL HODSON  
 RESURGENCE ENGINEERING  
 61 INDIA STREET, SUITE 7  
 PORTLAND, ME 04101  
 AL@RESURGENCEENGINEERING.COM  
 207.615.9365 (CELL)

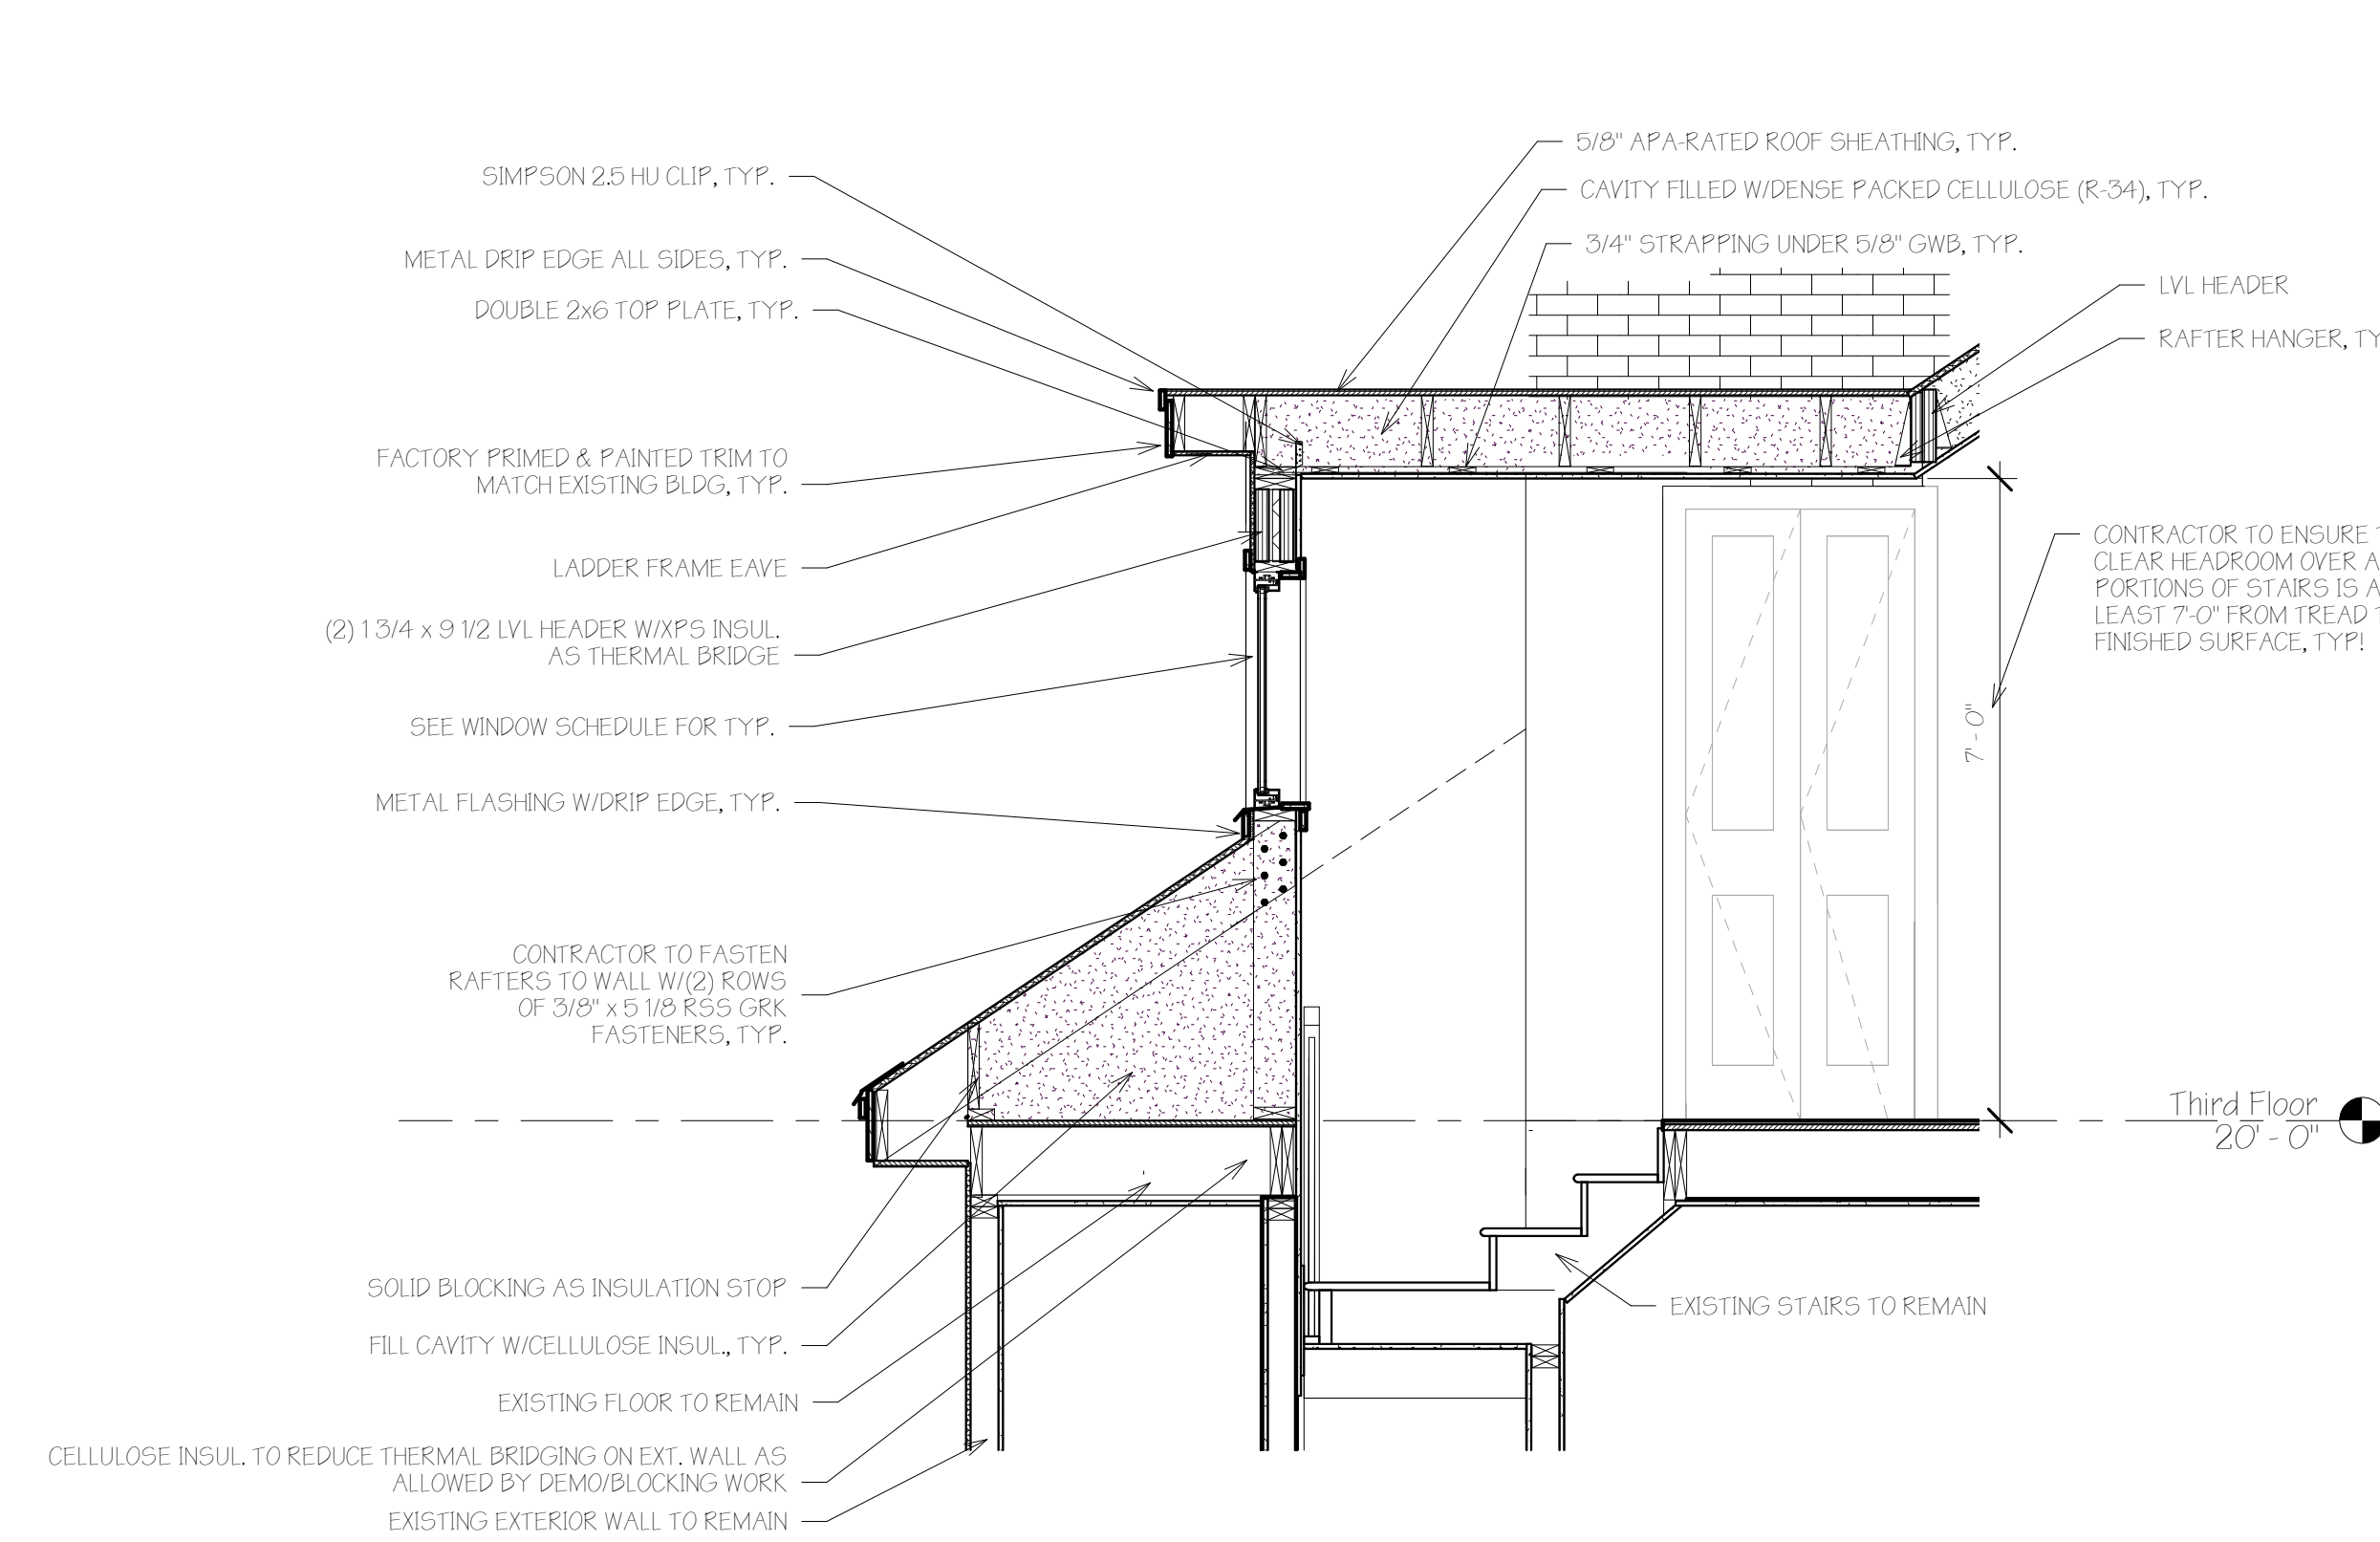


**A** SECTION THROUGH DORMER @ STAIR  
 1/2" = 1'-0"

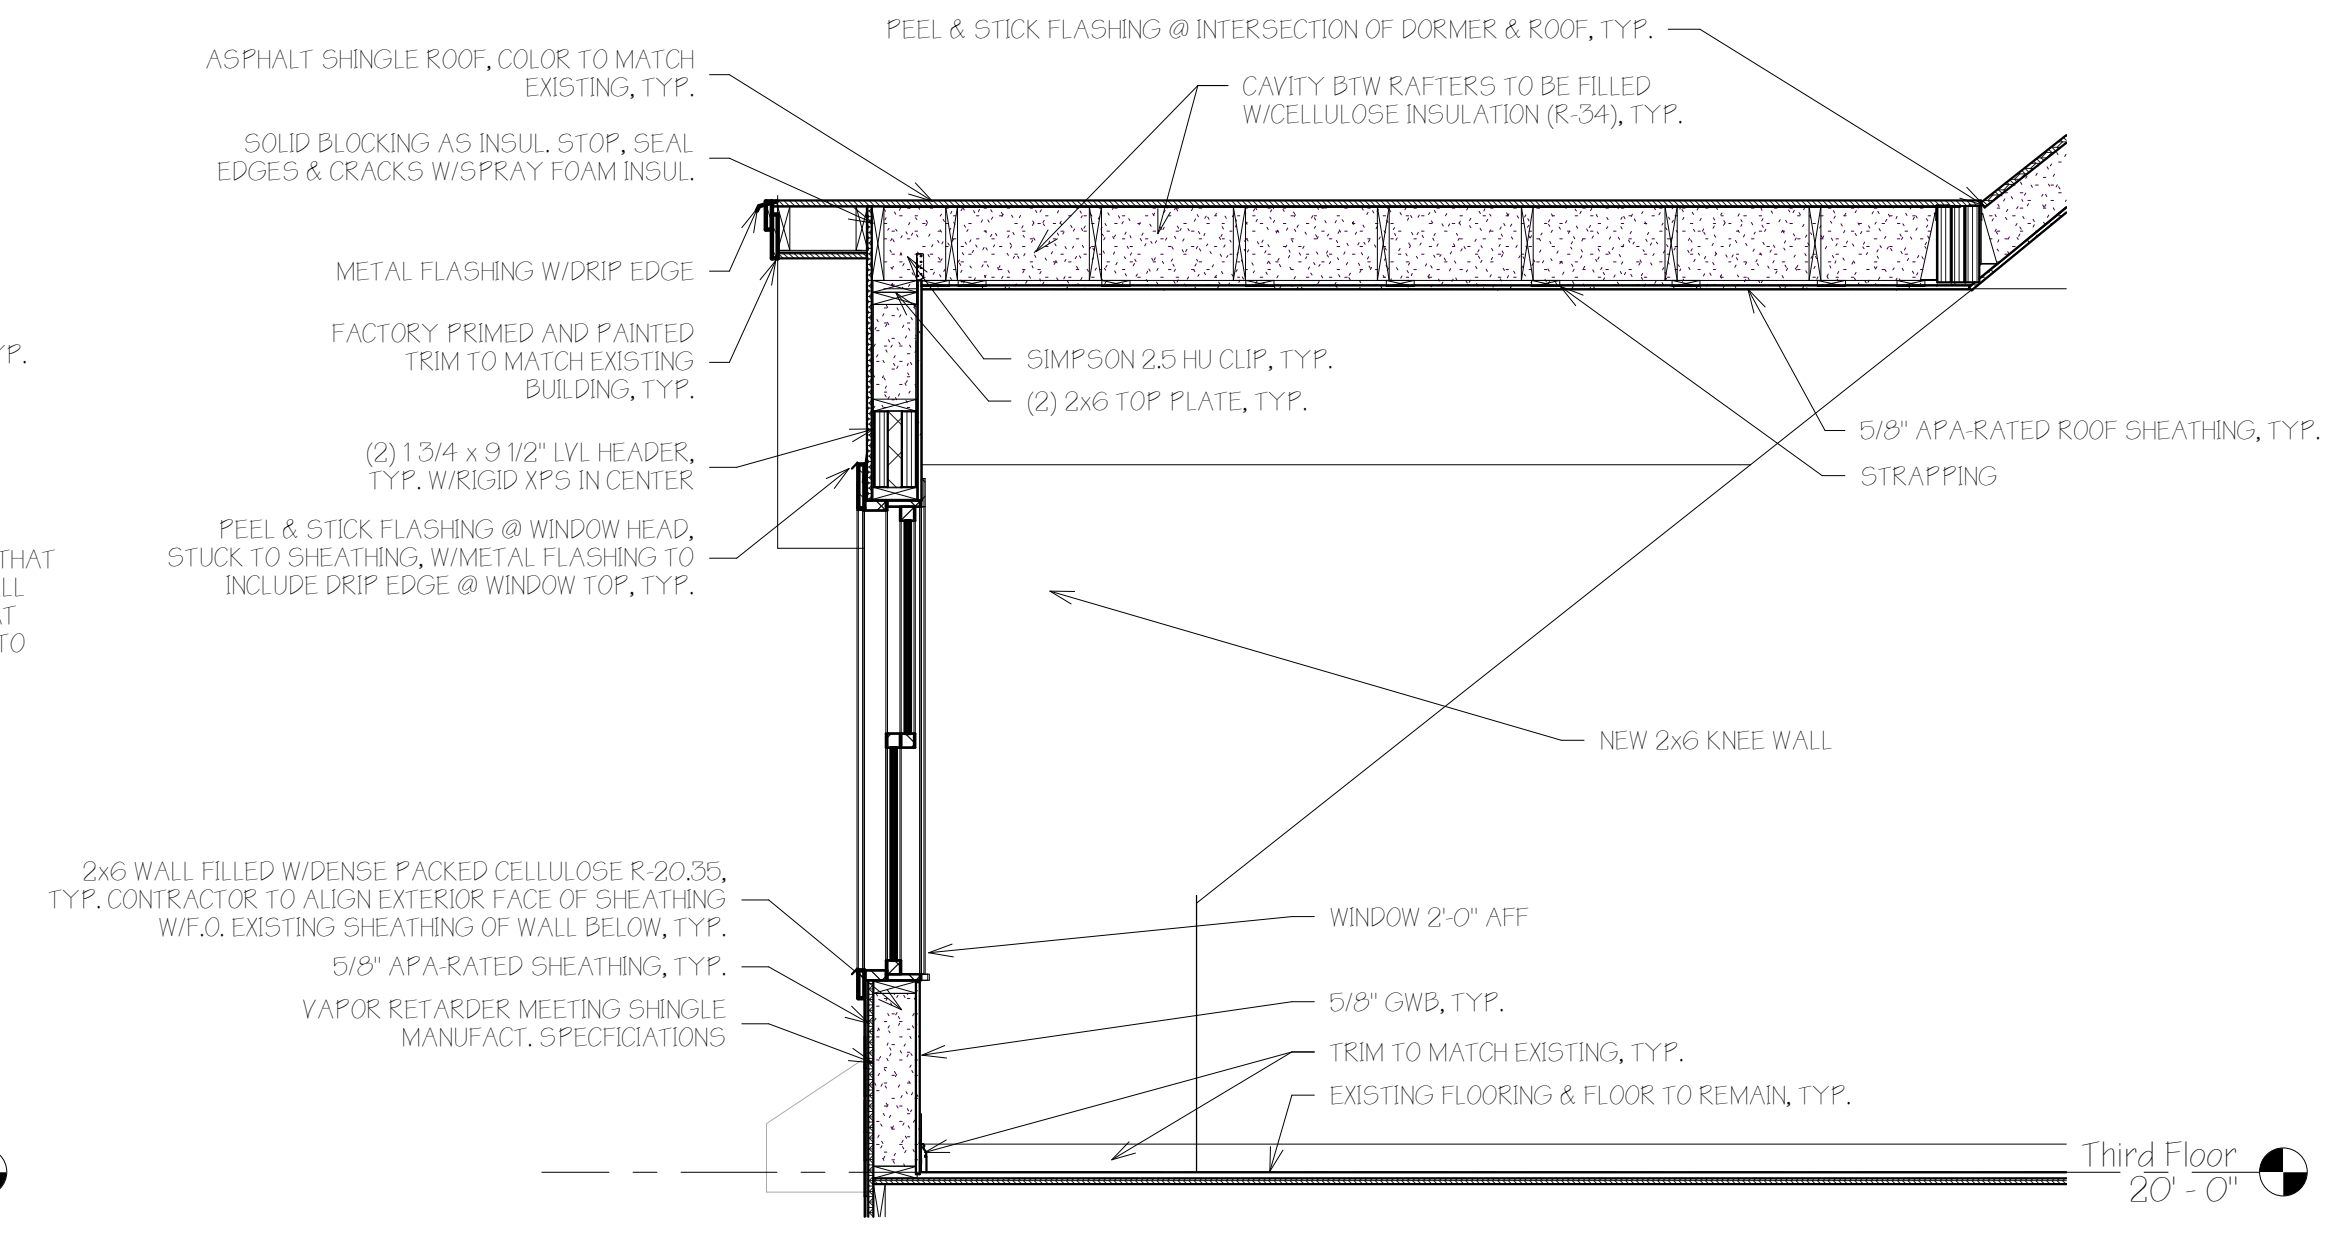

**B** SECTION THROUGH NEW BEDROOM DORMER  
 1/2" = 1'-0"

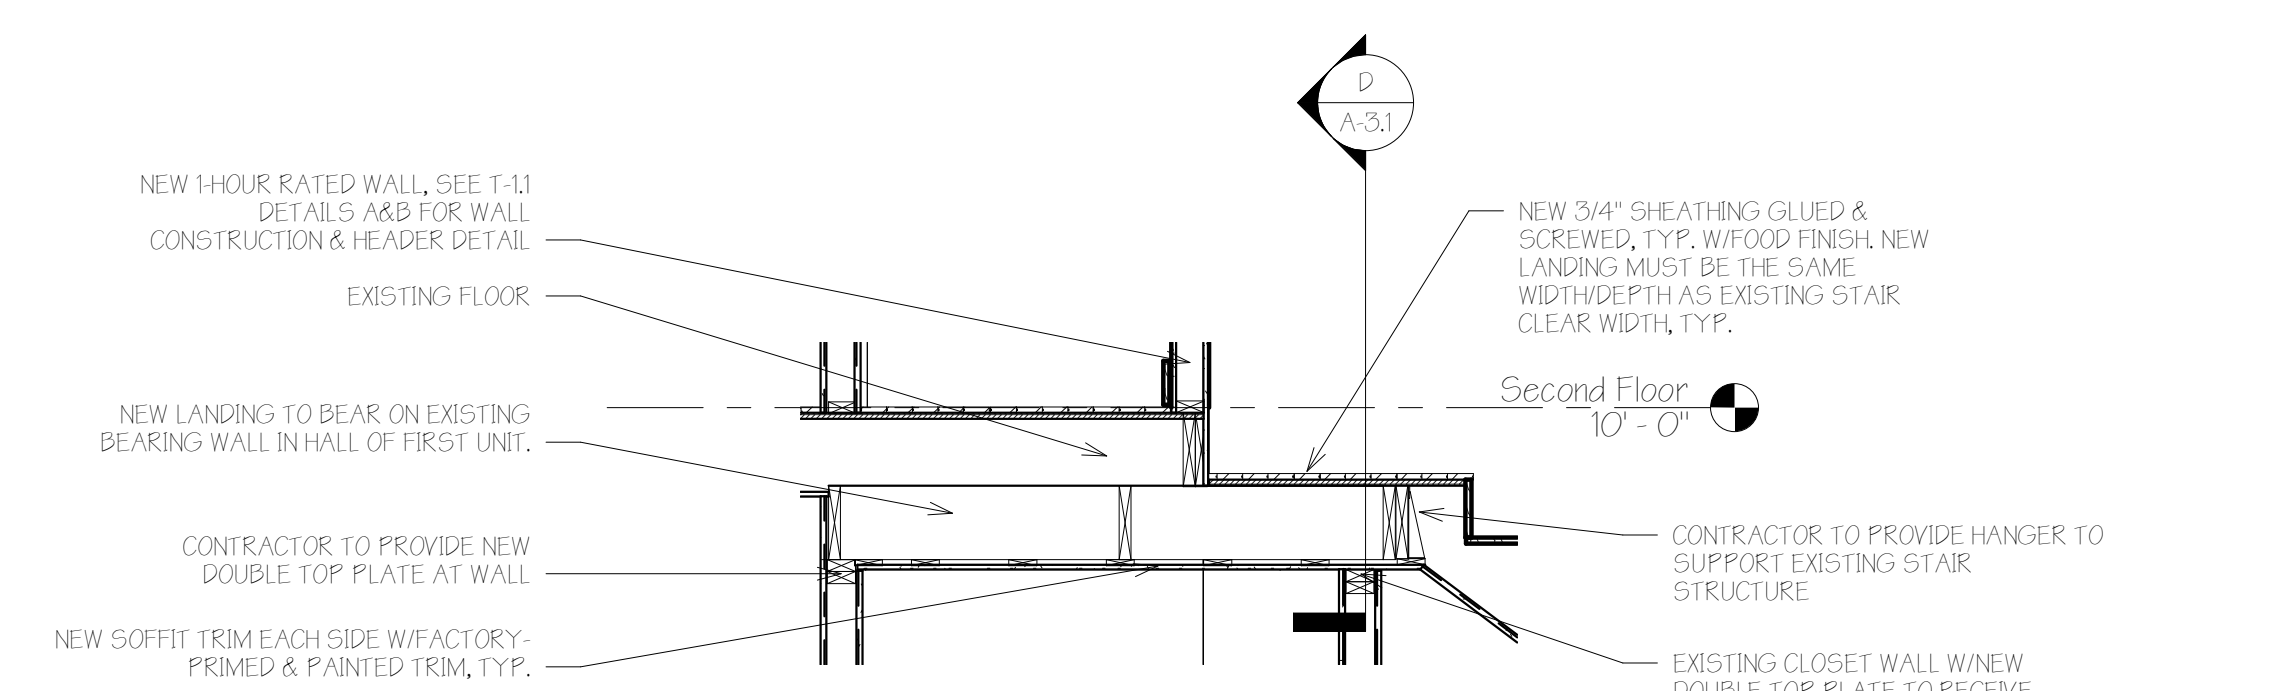

**C** SECTION THROUGH LANDING  
 1/2" = 1'-0"

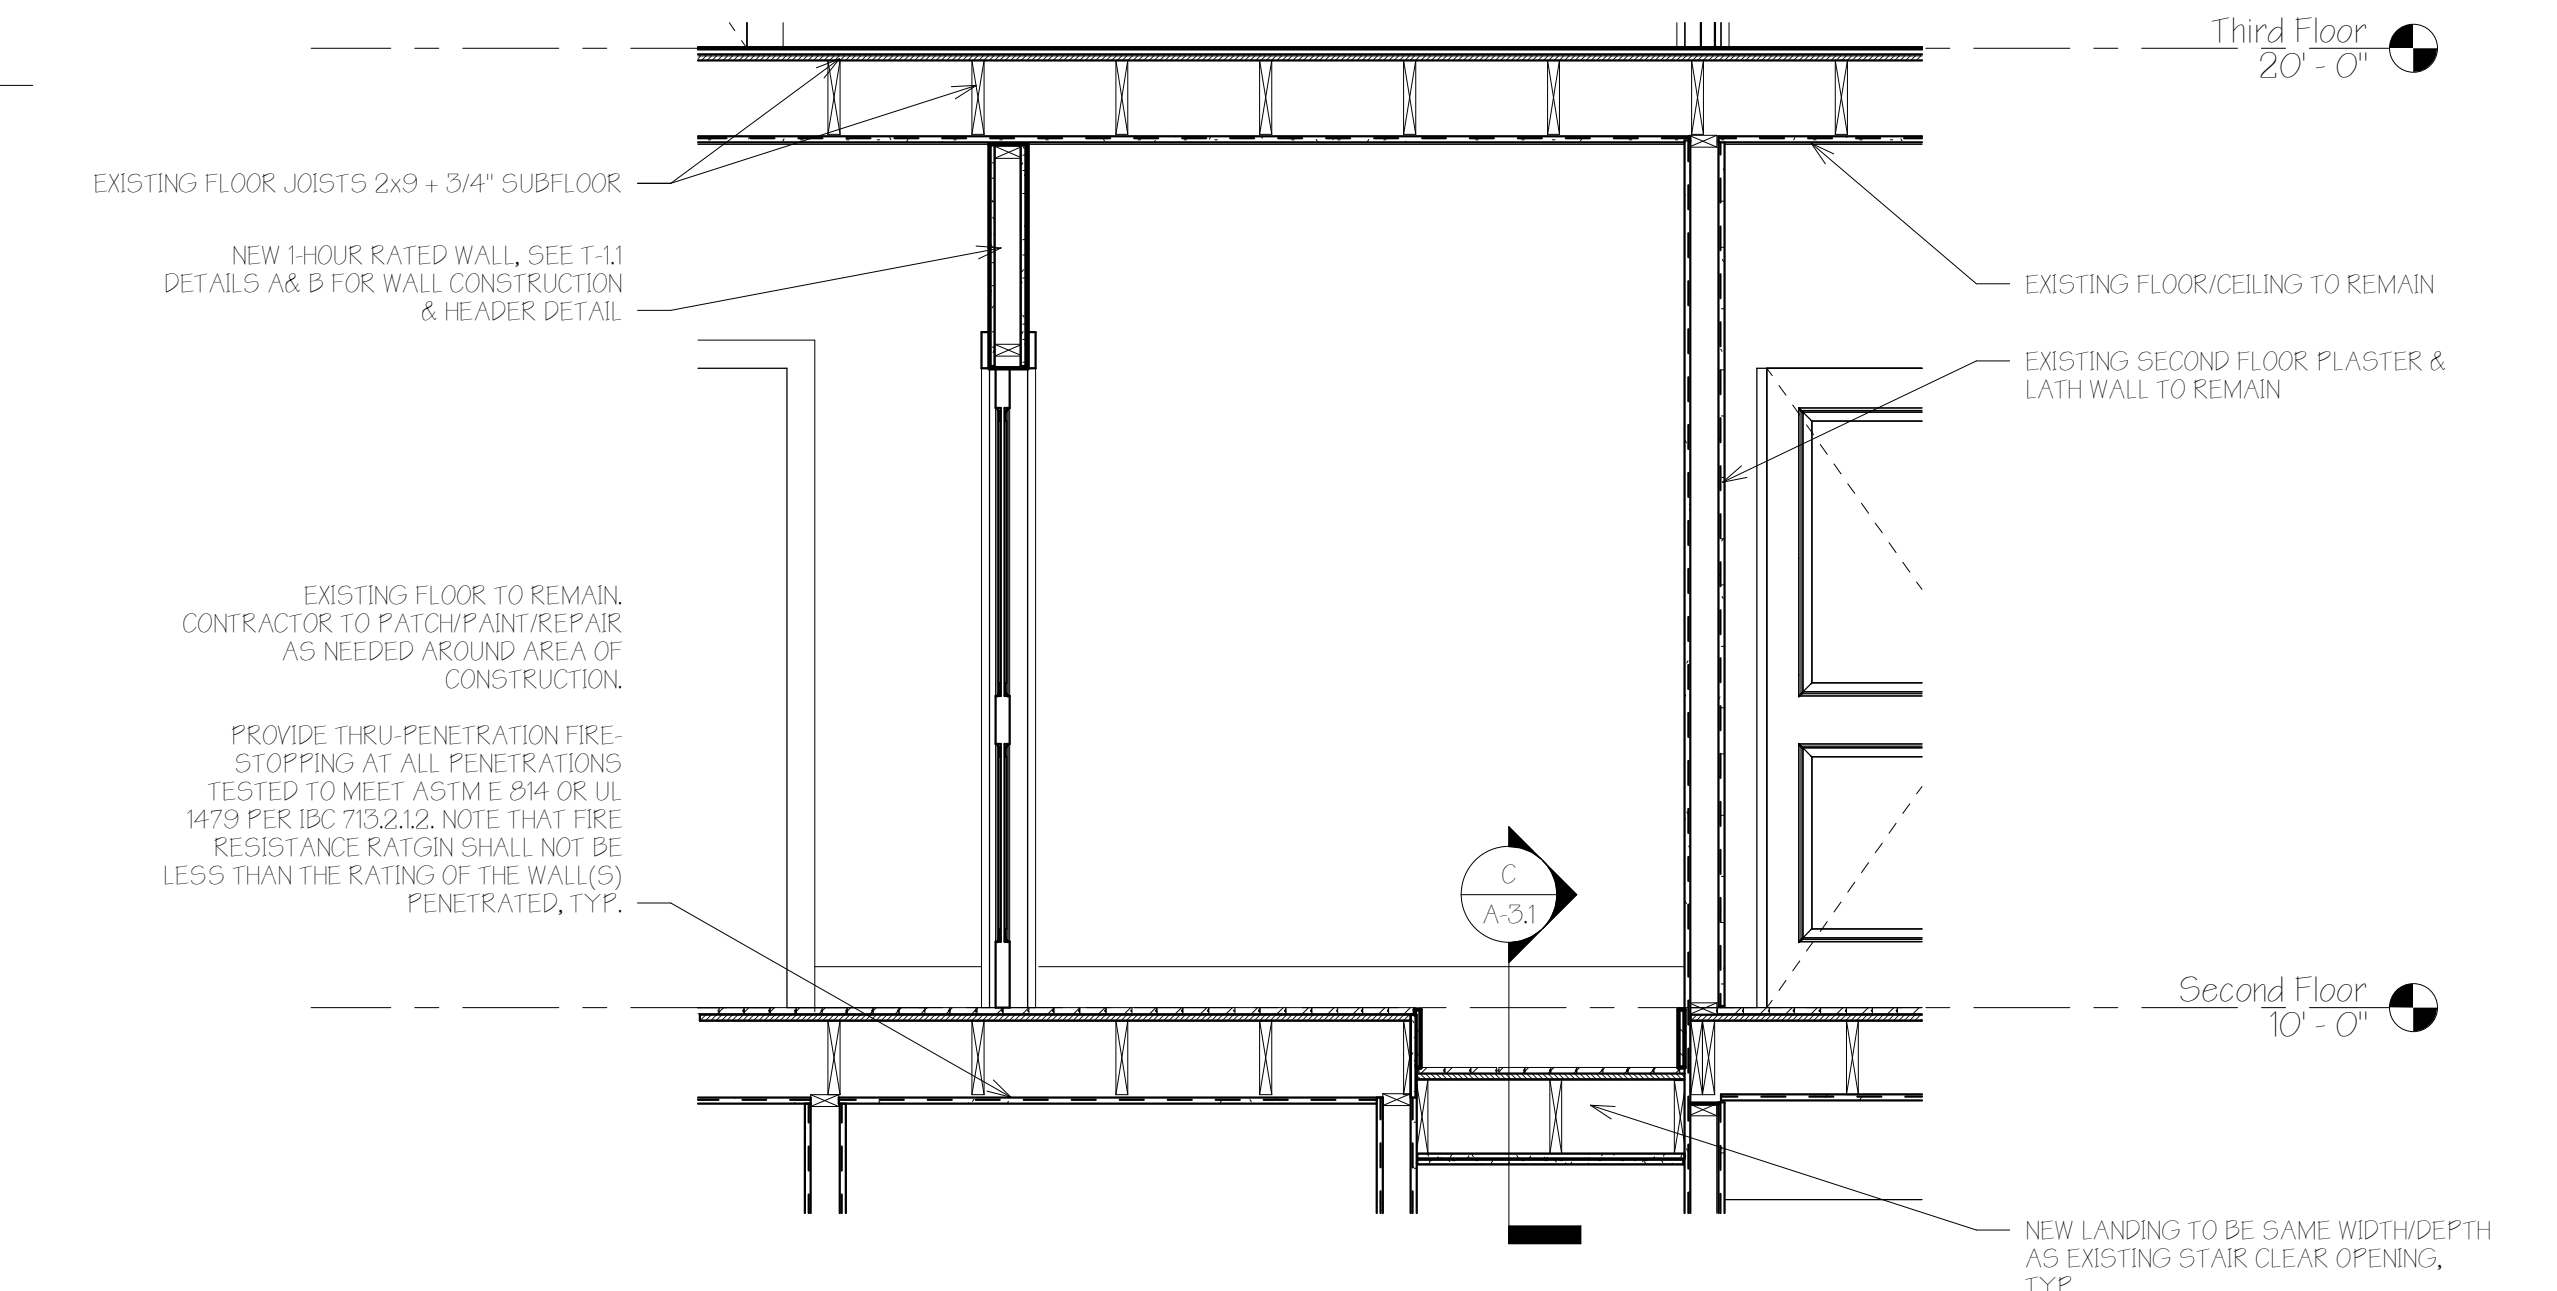

**D** SECTION THROUGH STAIR & REVISED LANDING, TYP.  
 1/2" = 1'-0"

CONTRACTOR TO ALERT ARCHITECT/STRUCTURAL ENGINEER 48 HOURS IN ADVANCE OF WORK TO OBSERVE/VERIFY EXISTING CONDITIONS ONCE WALL/ROOF IS/ARE OPENED.

No.	Description	Date

**SECTIONS**

Project No. 17-14\_61 Falmouth St  
 Date 10.07.17  
 Drawn by T.J.R.  
 Checked by T.J.R.

**A-3.1**

Scale 1/2" = 1'-0"

10/7/2017 9:25:39 AM