



61 FALMOUTH STREET

RENOVATION OF EXISTING TWO UNIT BUILDING W/ NON-CONFORMING THIRD UNIT

OWNERS
ROMAN VYSATOVA & ERIC D INGERSOLL
120 LAKEVIEW AVENUE
CAMBRIDGE, MA 02138
romanavysatova@gmail.com
978-270-9566




DEXTROUS CREATIVE

PORTLAND, ME 04102
TRACIE REED, ARCHITECT
NCARB, AIA, LEED AP BD+C
traciereed@dextrouscreative.com
207.409.0459 (cell)


PROJECT TEAM

STRUCTURAL ENGINEER
AL HODSON
RESURGENCE ENGINEERING
61 INDIA STREET, SUITE 7
PORTLAND, ME 04101
AL@RESURGENCEENGINEERING.COM
207.615.9385 (CELL)

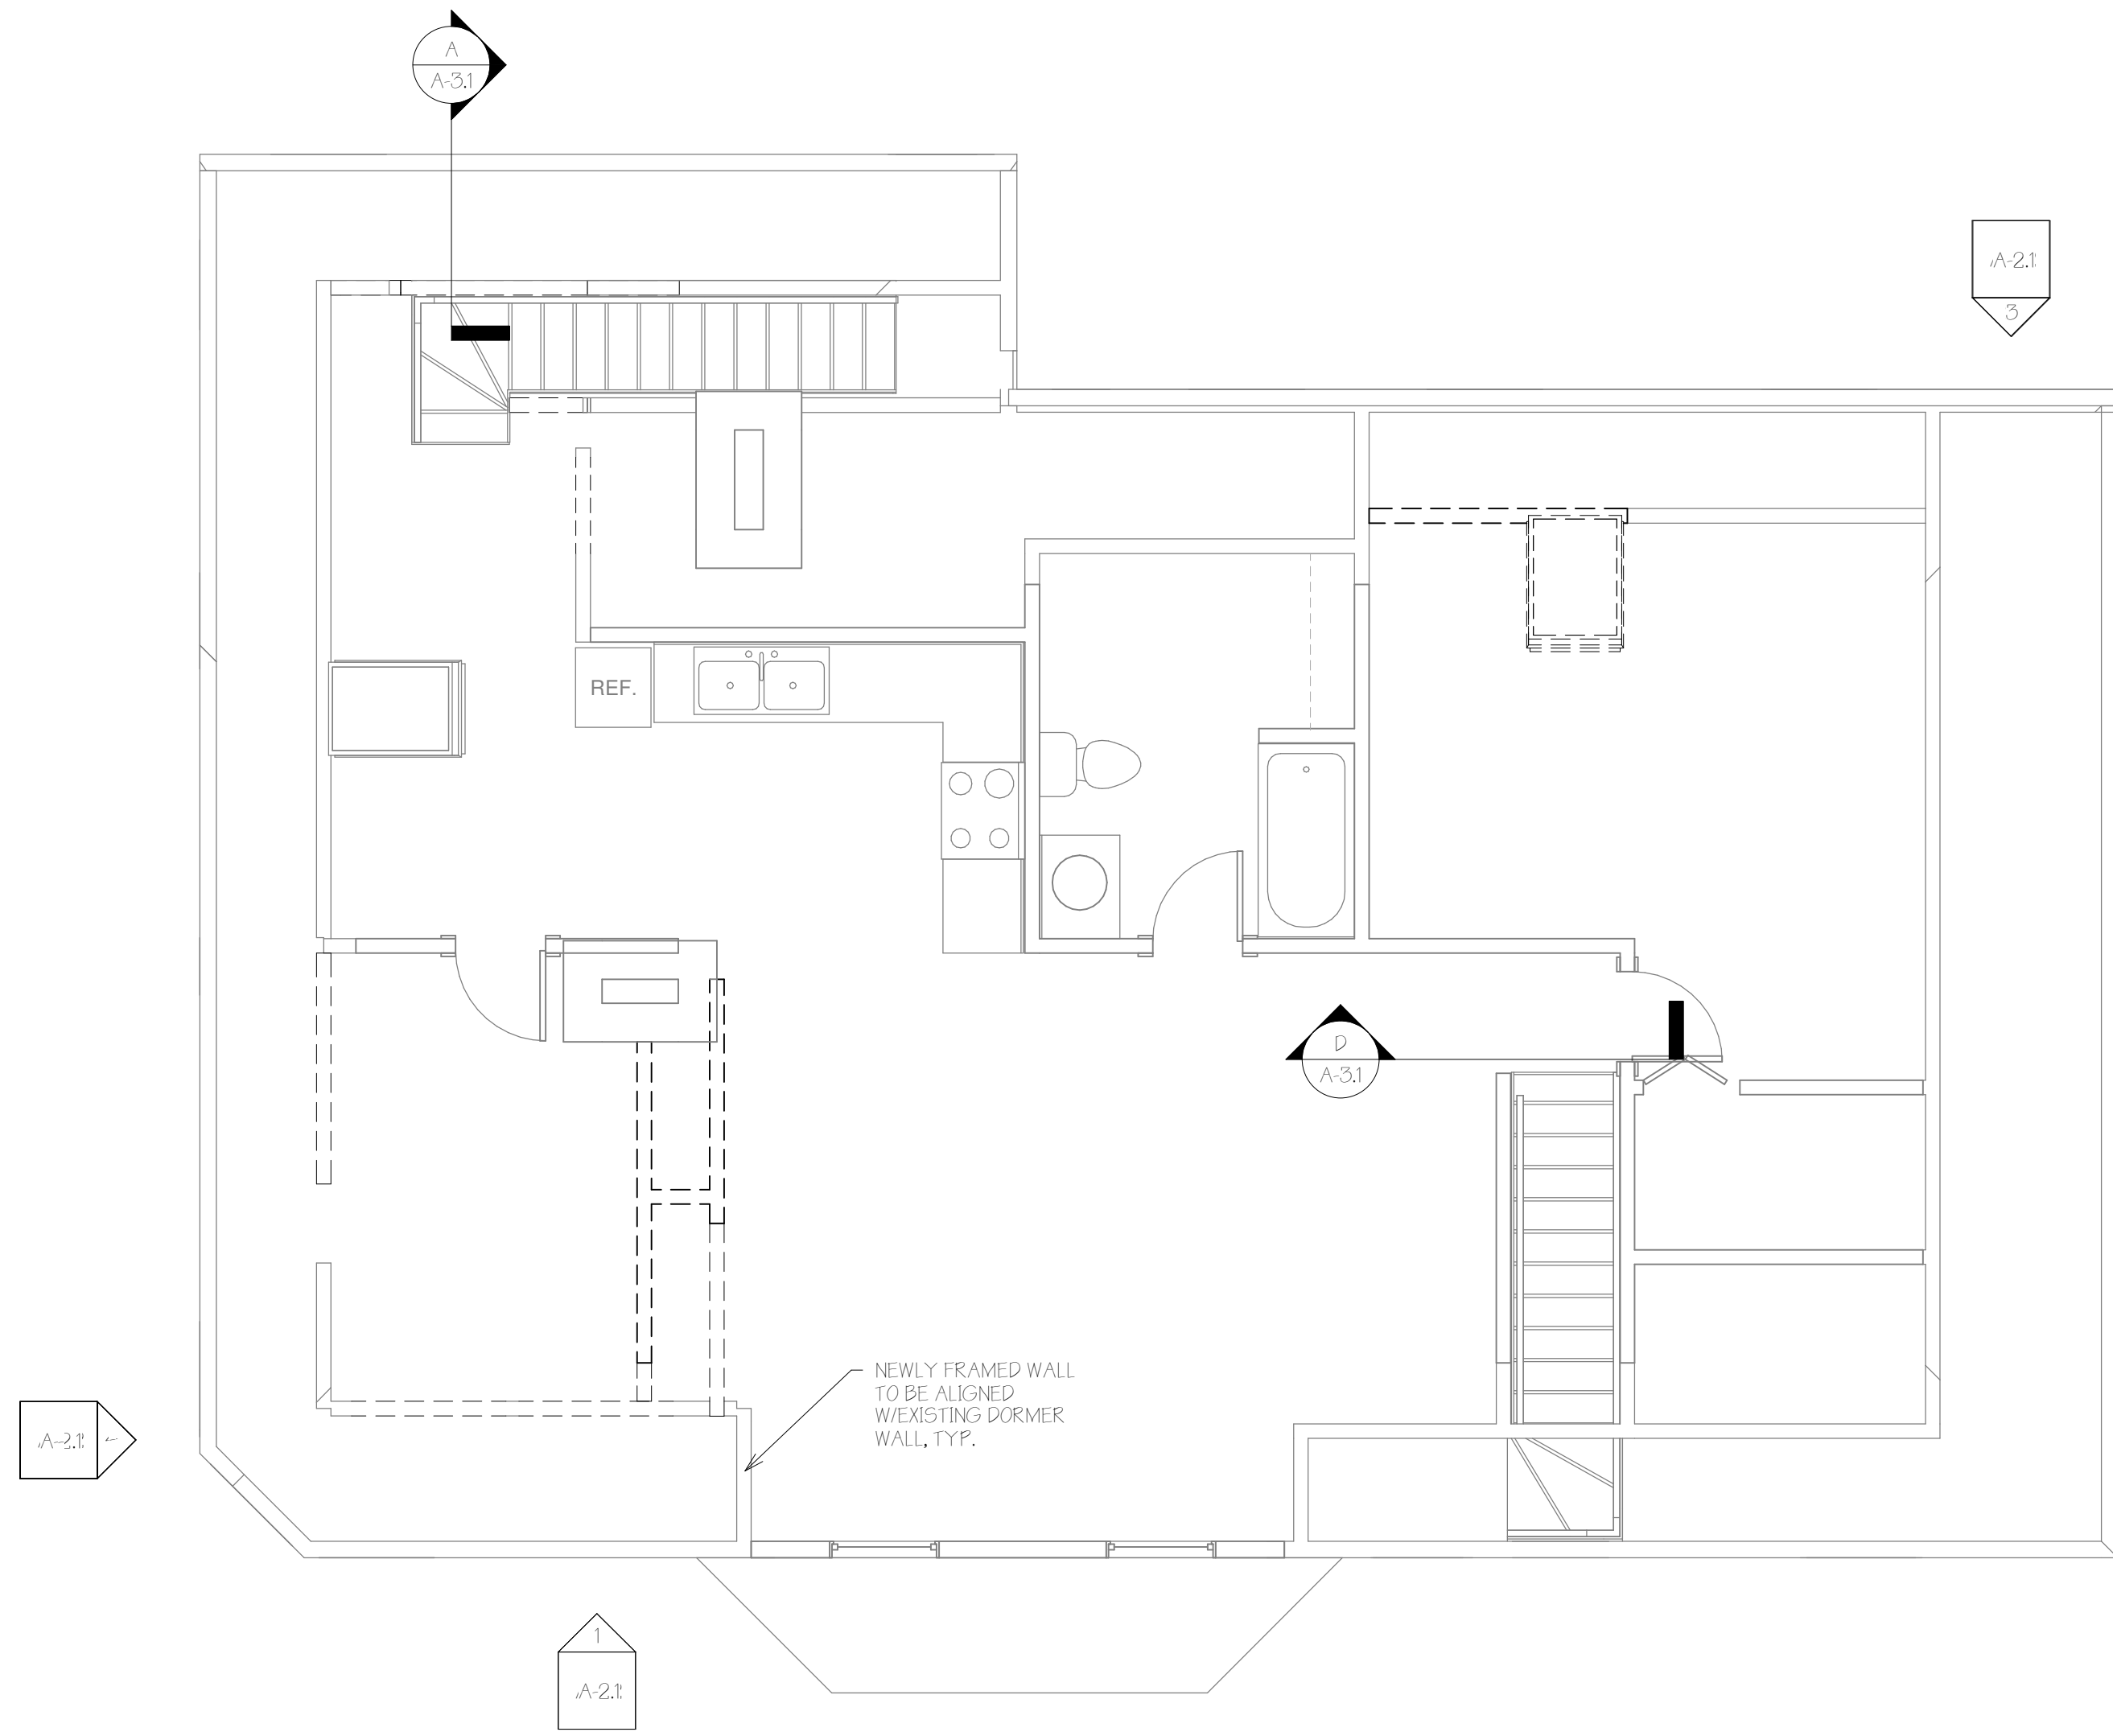

① Third Floor Existing and Demo
1/4" = 1'-0"

CONTRACTOR TO ALERT ARCHITECT/STRUCTURAL ENGINEER 48-HOURS IN ADVANCE OF WORK TO OBSERVE/VERIFY EXISTING CONDITIONS ONCE WALL/ROOF IS/ARE OPENED.

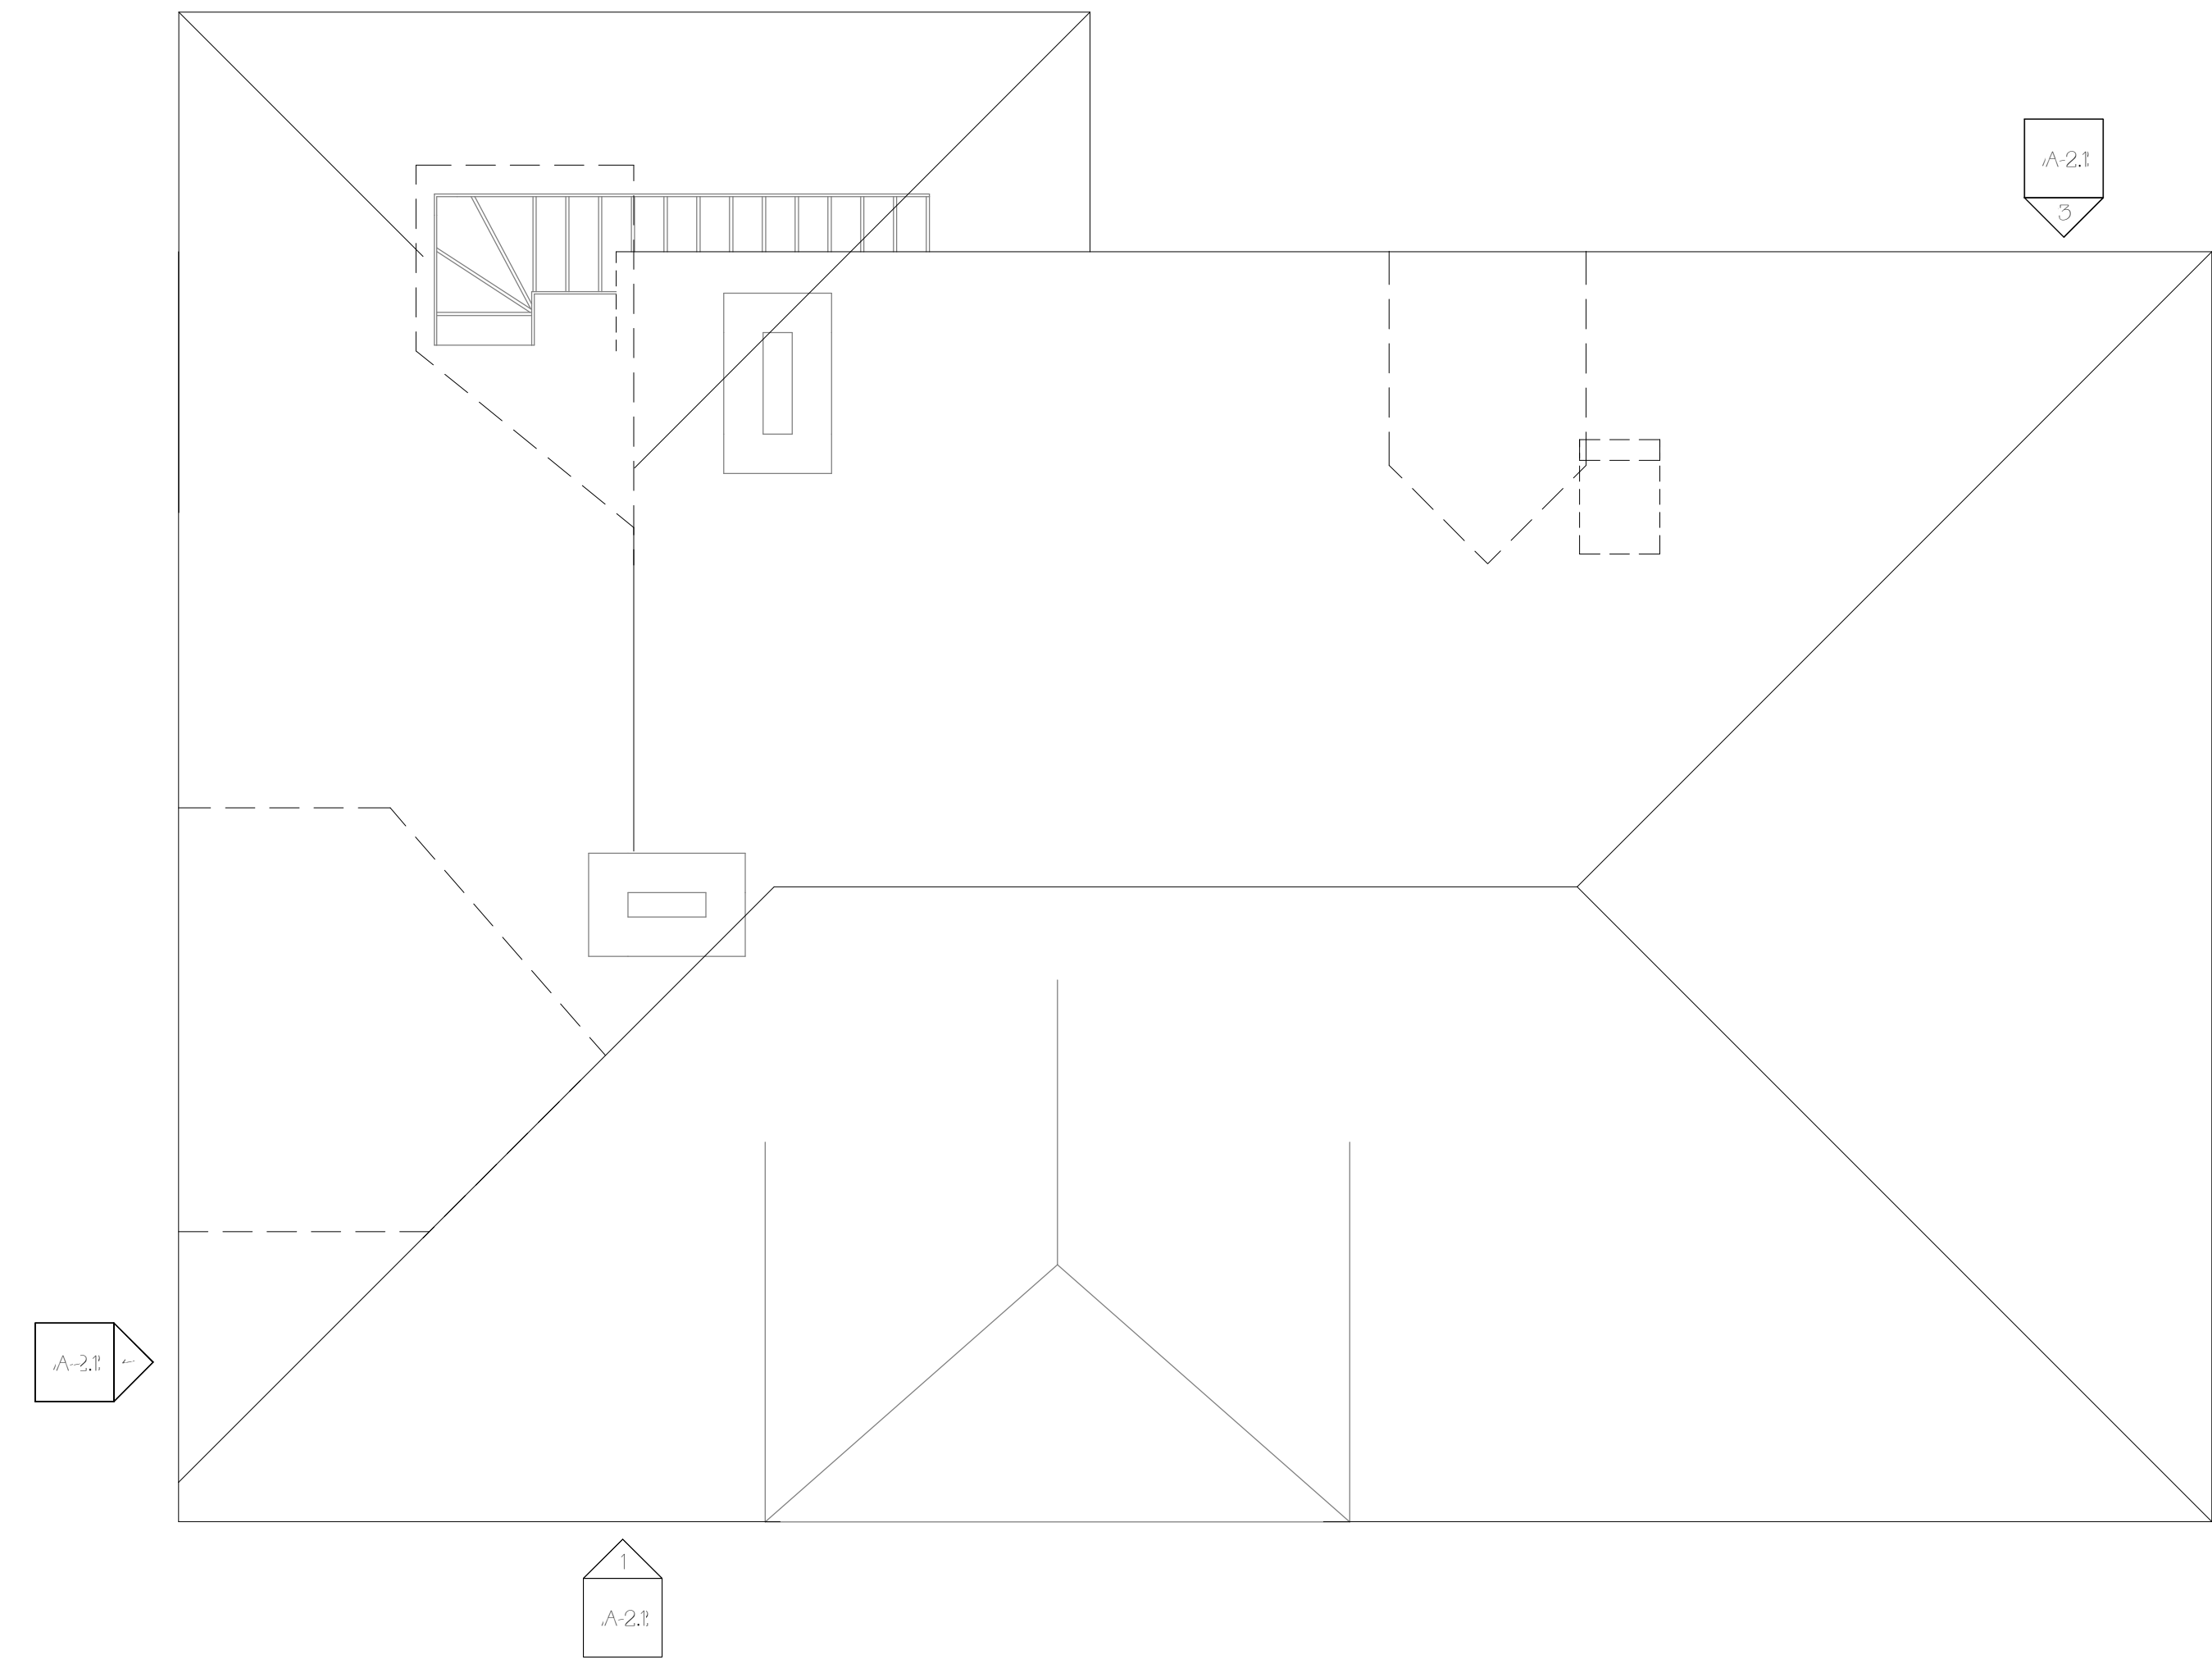

② Roof Existing
1/4" = 1'-0"

CONTRACTOR TO ALERT ARCHITECT/STRUCTURAL ENGINEER 48-HOURS IN ADVANCE OF WORK TO OBSERVE/VERIFY EXISTING CONDITIONS ONCE WALL/ROOF IS/ARE OPENED.

No.	Description	Date

THIRD & ROOF EXISTING AND DEMO PLANS

Project No. 17-14_61 Falmouth ST

Date 10.07.17

Drawn by T.J.R.

Checked by T.J.R.

D-1.2

Scale 1/4" = 1'-0"

