

**61 FALMOUTH STREET**  
 RENOVATION OF EXISTING TWO UNIT BUILDING W/NON-CONFORMING THIRD UNIT

**OWNERS**  
 ROMANA VYSATOVA & ERIC D INGERSOLL  
 120 LAKEVIEW AVENUE  
 CAMBRIDGE, MA 02138  
 romanavysatova@gmail.com  
 978-270-9566



**DEXTRIOUS CREATIVE**

PORTLAND, ME 04102  
 TRACIE REED, ARCHITECT  
 NCARB, AIA, LEED AP BD+C  
 traciereed@dextrouscreative.com  
 207.409.0459 (cell)

**PROJECT TEAM**

**STRUCTURAL ENGINEER**  
 AL HOPSON  
 RESURGENCE ENGINEERING  
 61 INDIA STREET, SUITE 7  
 PORTLAND, ME 04101  
 AL@RESURGENCEENGINEERING.COM  
 207.616.9985 (CELL)


No.	Description	Date

**SECTIONS**


Project No. 17-14\_61 Falmouth ST  
 Date 10.07.17  
 Drawn by TJR  
 Checked by TJR

**A-3.1**


Scale 1/2" = 1'-0"

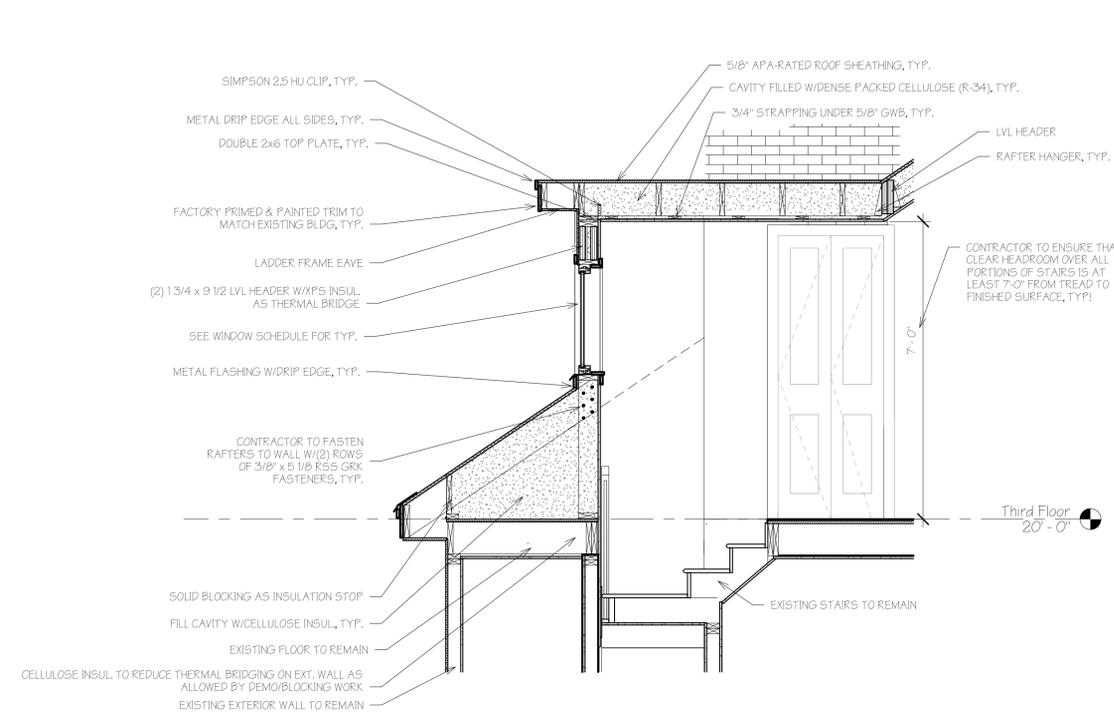


**A SECTION THROUGH DORMER @ STAIR**  
 1/2" = 1'-0"

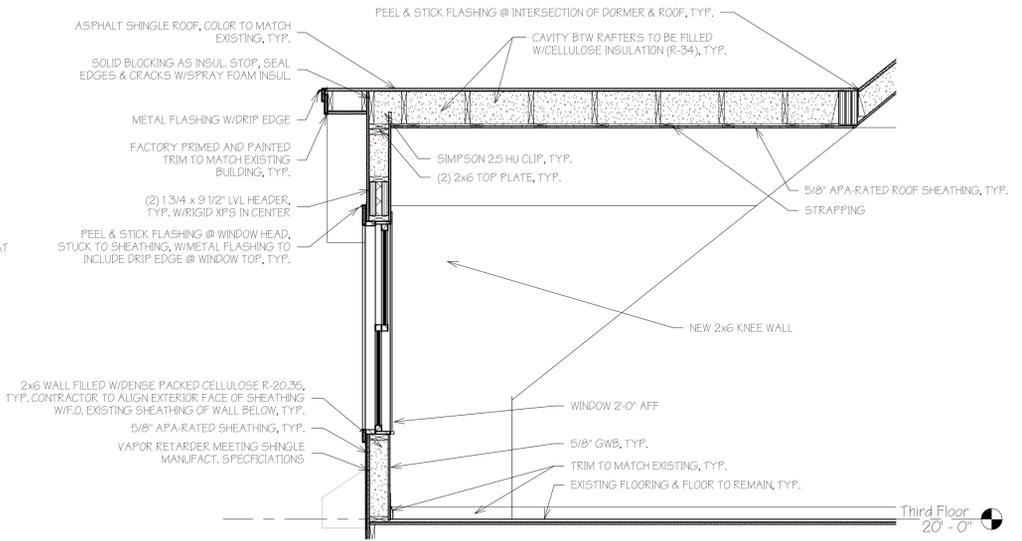

**B SECTION THROUGH NEW BEDROOM DORMER**  
 1/2" = 1'-0"

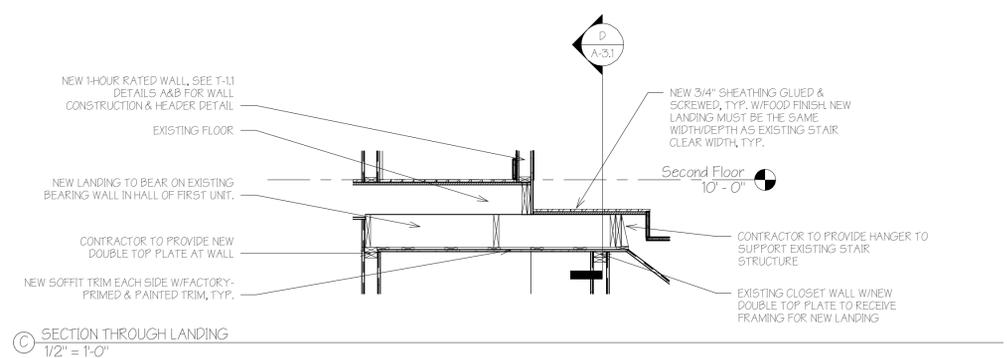

**C SECTION THROUGH LANDING**  
 1/2" = 1'-0"

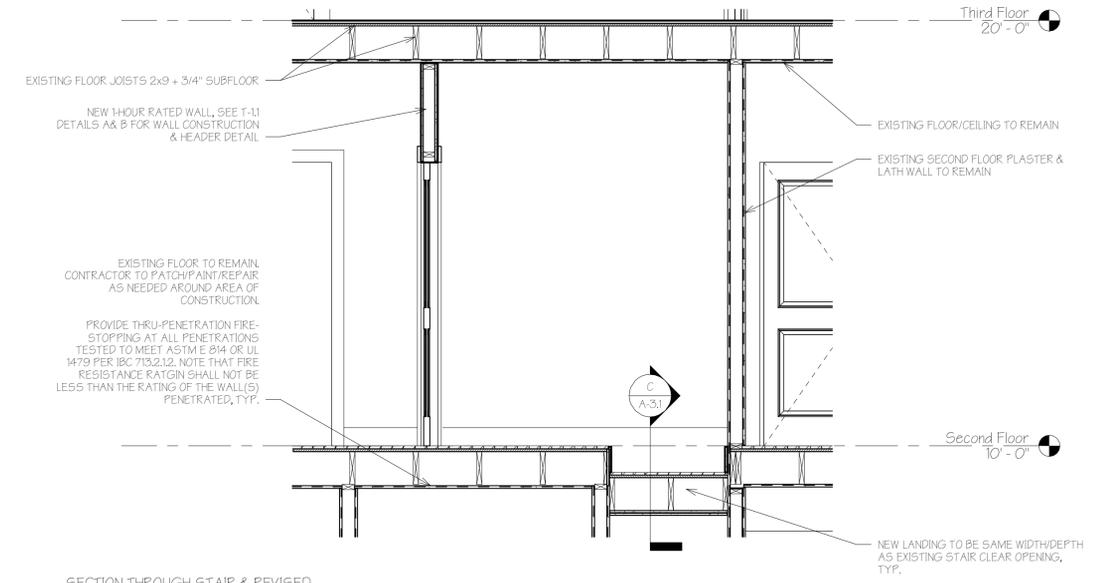

**D SECTION THROUGH STAIR & REVISED LANDING, TYP.**  
 1/2" = 1'-0"

CONTRACTOR TO ALERT ARCHITECT/STRUCTURAL ENGINEER 48-HOURS IN ADVANCE OF WORK TO OBSERVE/VERIFY EXISTING CONDITIONS ONCE WALL/ROOF IS/ARE OPENED.

10/17/2017 9:23:39 AM