


RECEIVED

APR 05 2013

Dept. of Building Inspections
City of Portland Maine

6'7"

7'6"

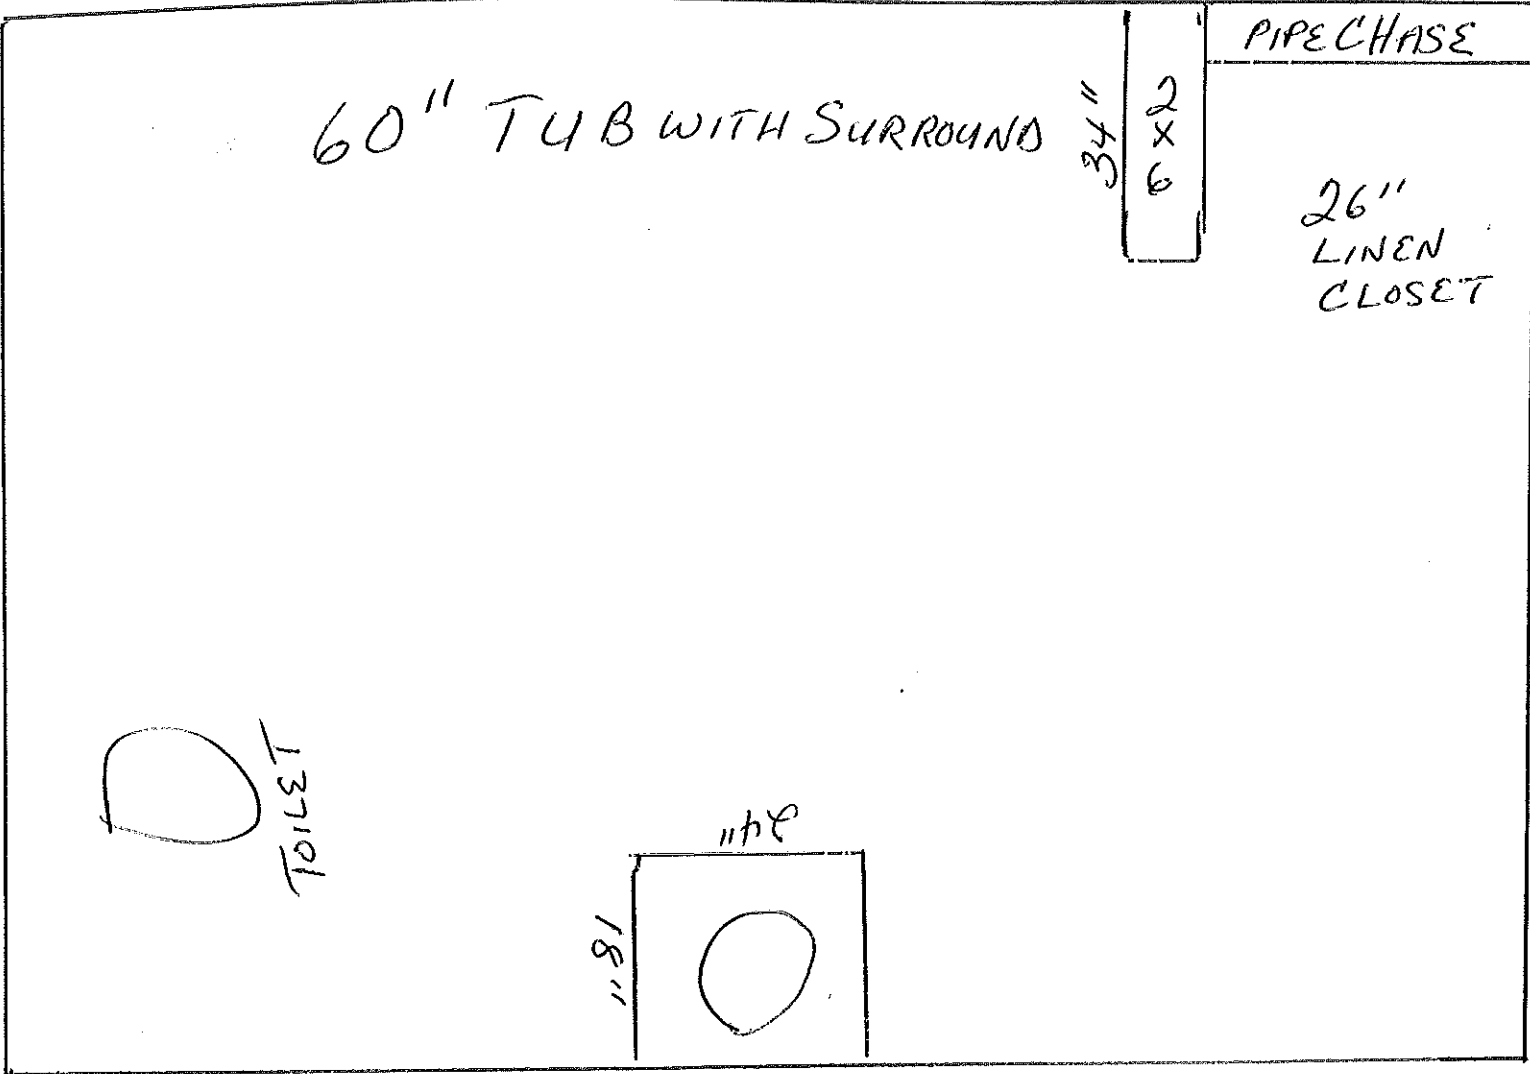

2x6 WALL ATTACHED TO FLOOR, WALL AND CEILING WITH 125 NAILS
HEIGHT FROM FLOOR TO CEILING IS 7'6"
SAME LAYOUT ON ALL 3 FLOORS BATHROOM @ 39 FALMOUTH ST