




Leslie Benson Designs, LLC
19 Commercial Street
Portland, Maine 04101
lesliebdesigns@gmail.com
217.553.0672

- GENERAL NOTES:**
1. PROJECT DESIGN AND DRAWINGS BY OWNER
 2. REVIEWED BY LBD FOR PERMITTING PURPOSES ONLY
 3. ISSUED FOR PERMITTING, NOT FOR CONSTRUCTION

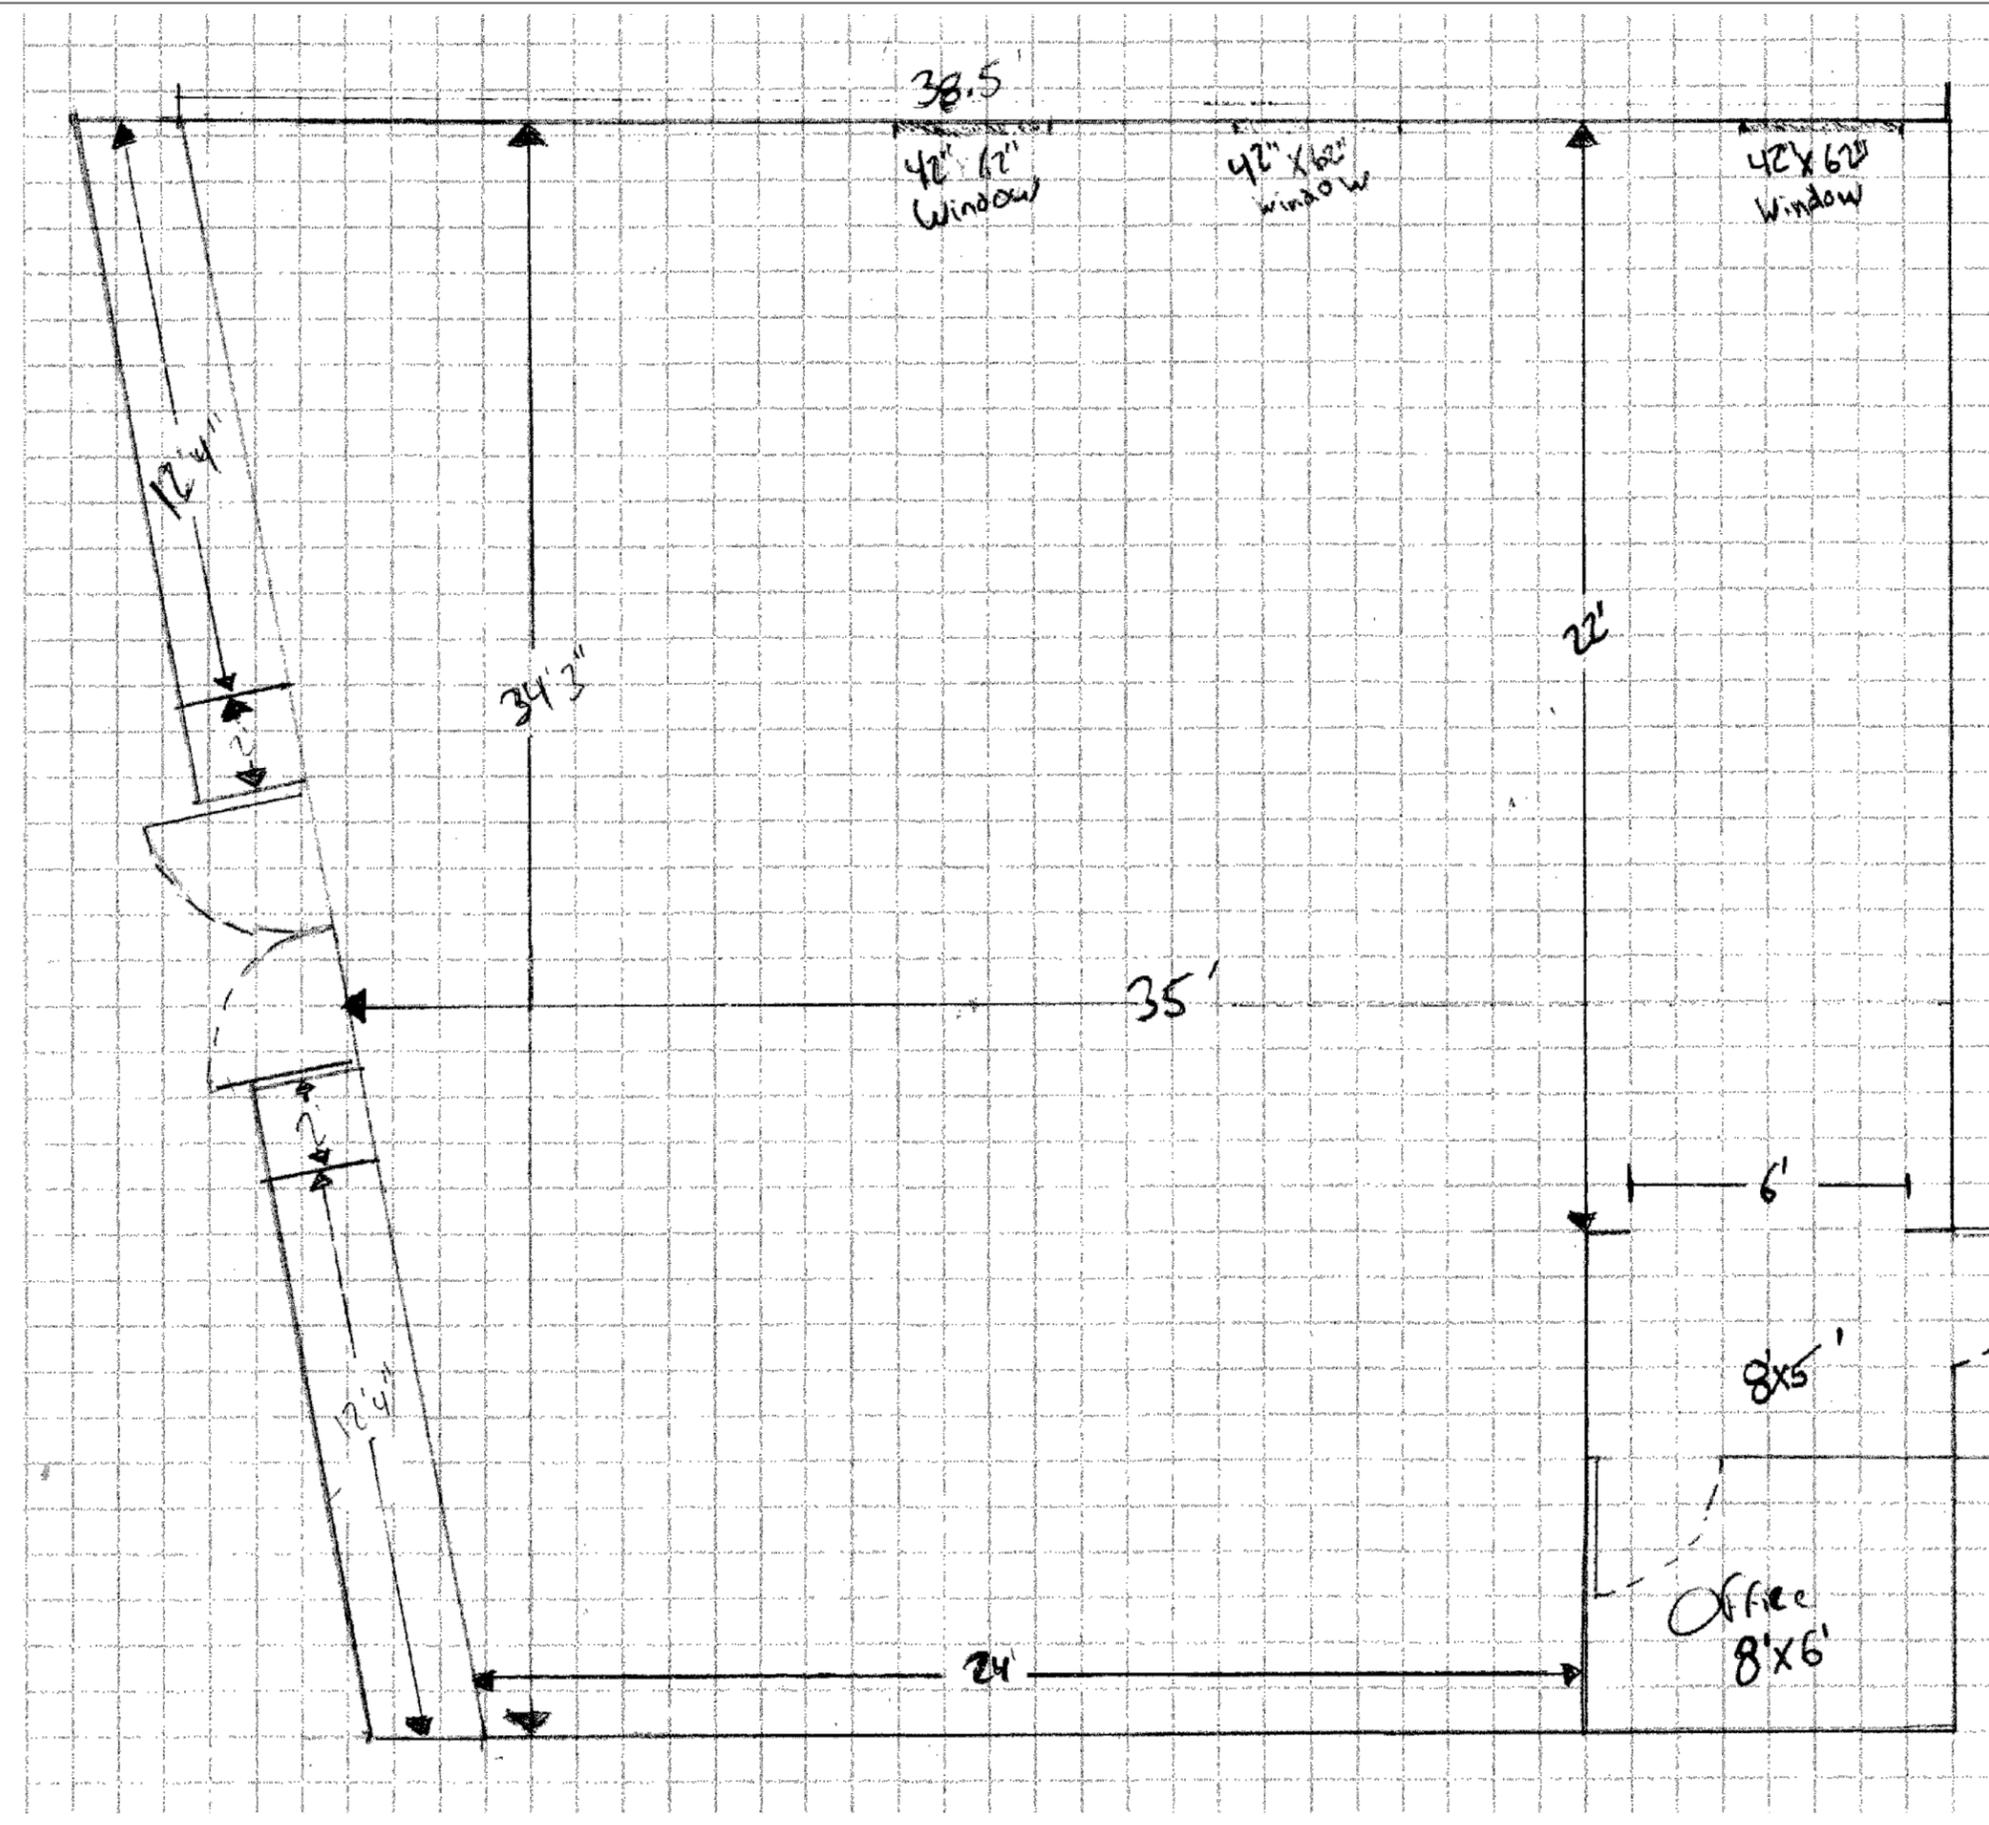


DRAWING TITLE:

EXISTING LAYOUT

PROJECT NAME:

THE PROPER CUP - INTERIOR FIT UP
500 FOREST AVENUE
PORTLAND, MAINE 04101

SEAL:

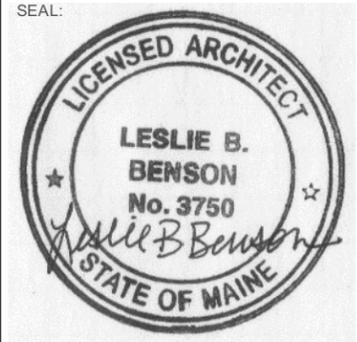

DATE OF ISSUE:

11-08-2017

DESCRIPTION:

ISSUED FOR PERMITTING

SCALE:

1/4" = 1'-0"

PROJECT NUMBER:

2017-0012