



1  
SCALE: 1/2" = 1'-0"

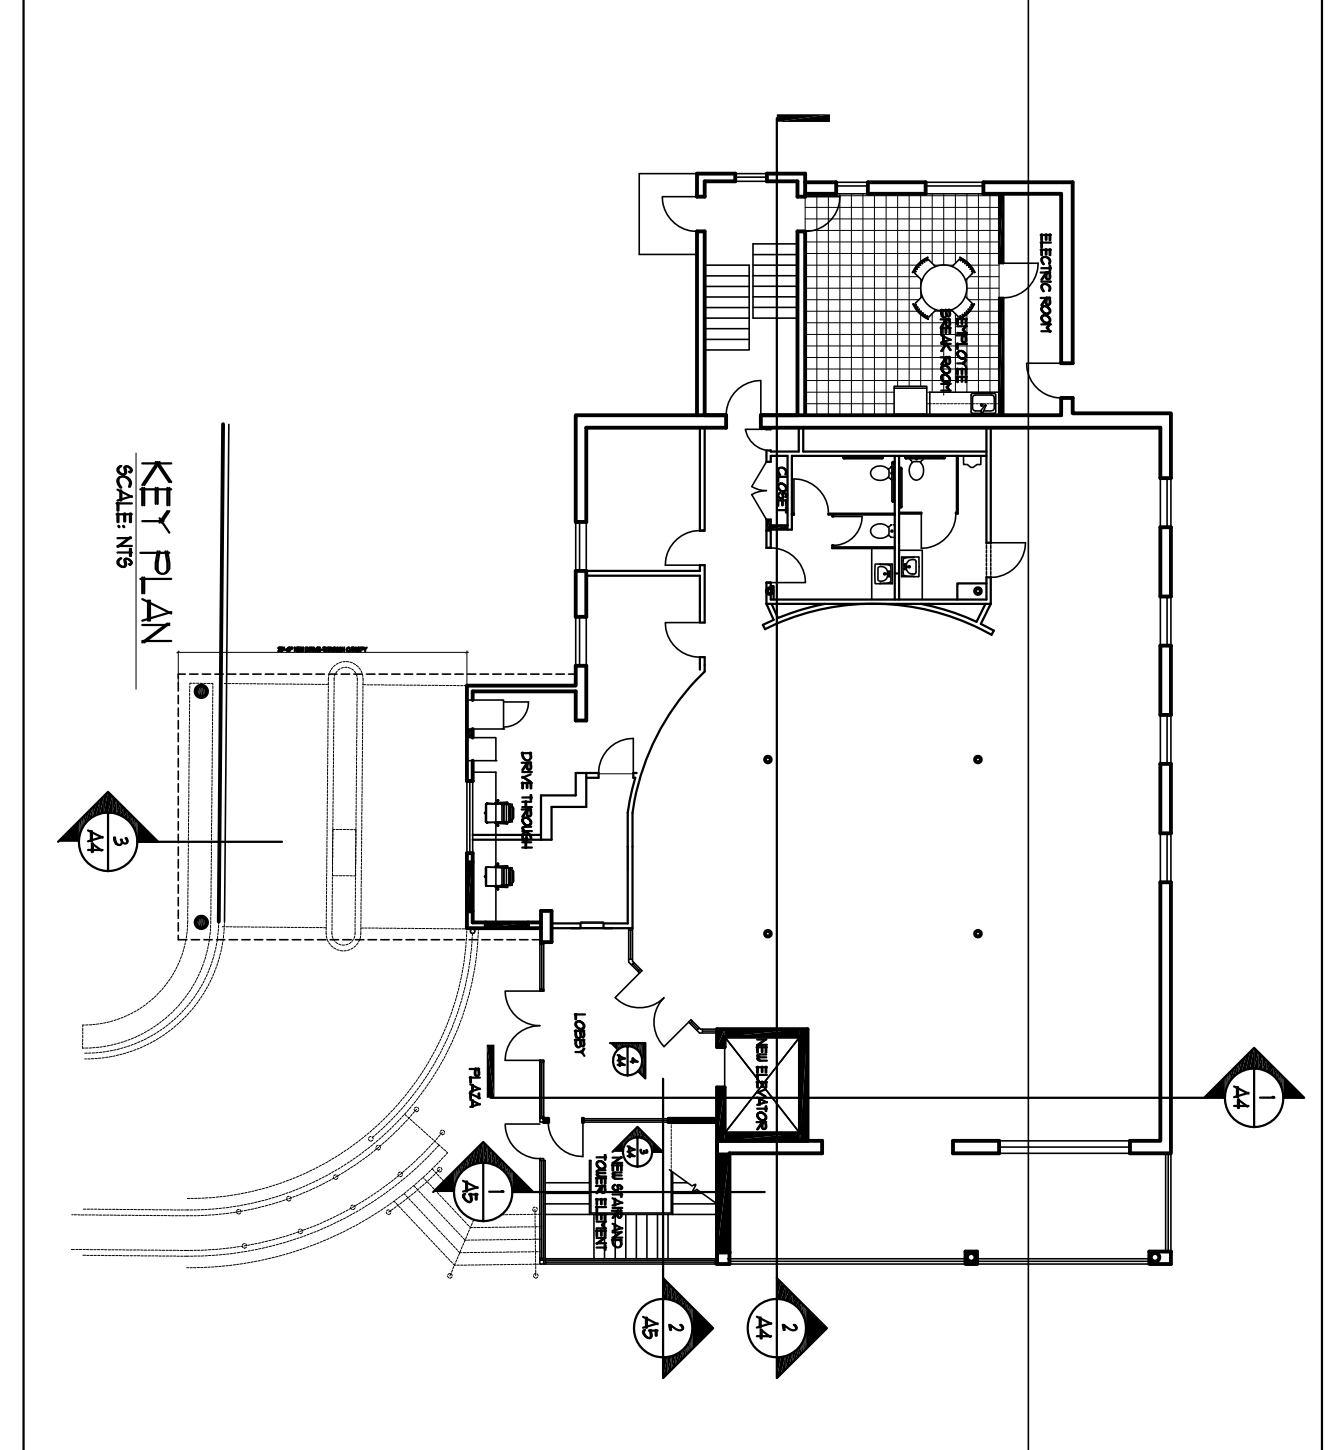

KEY PLAN  
SCALE: 1/2" = 1'-0"

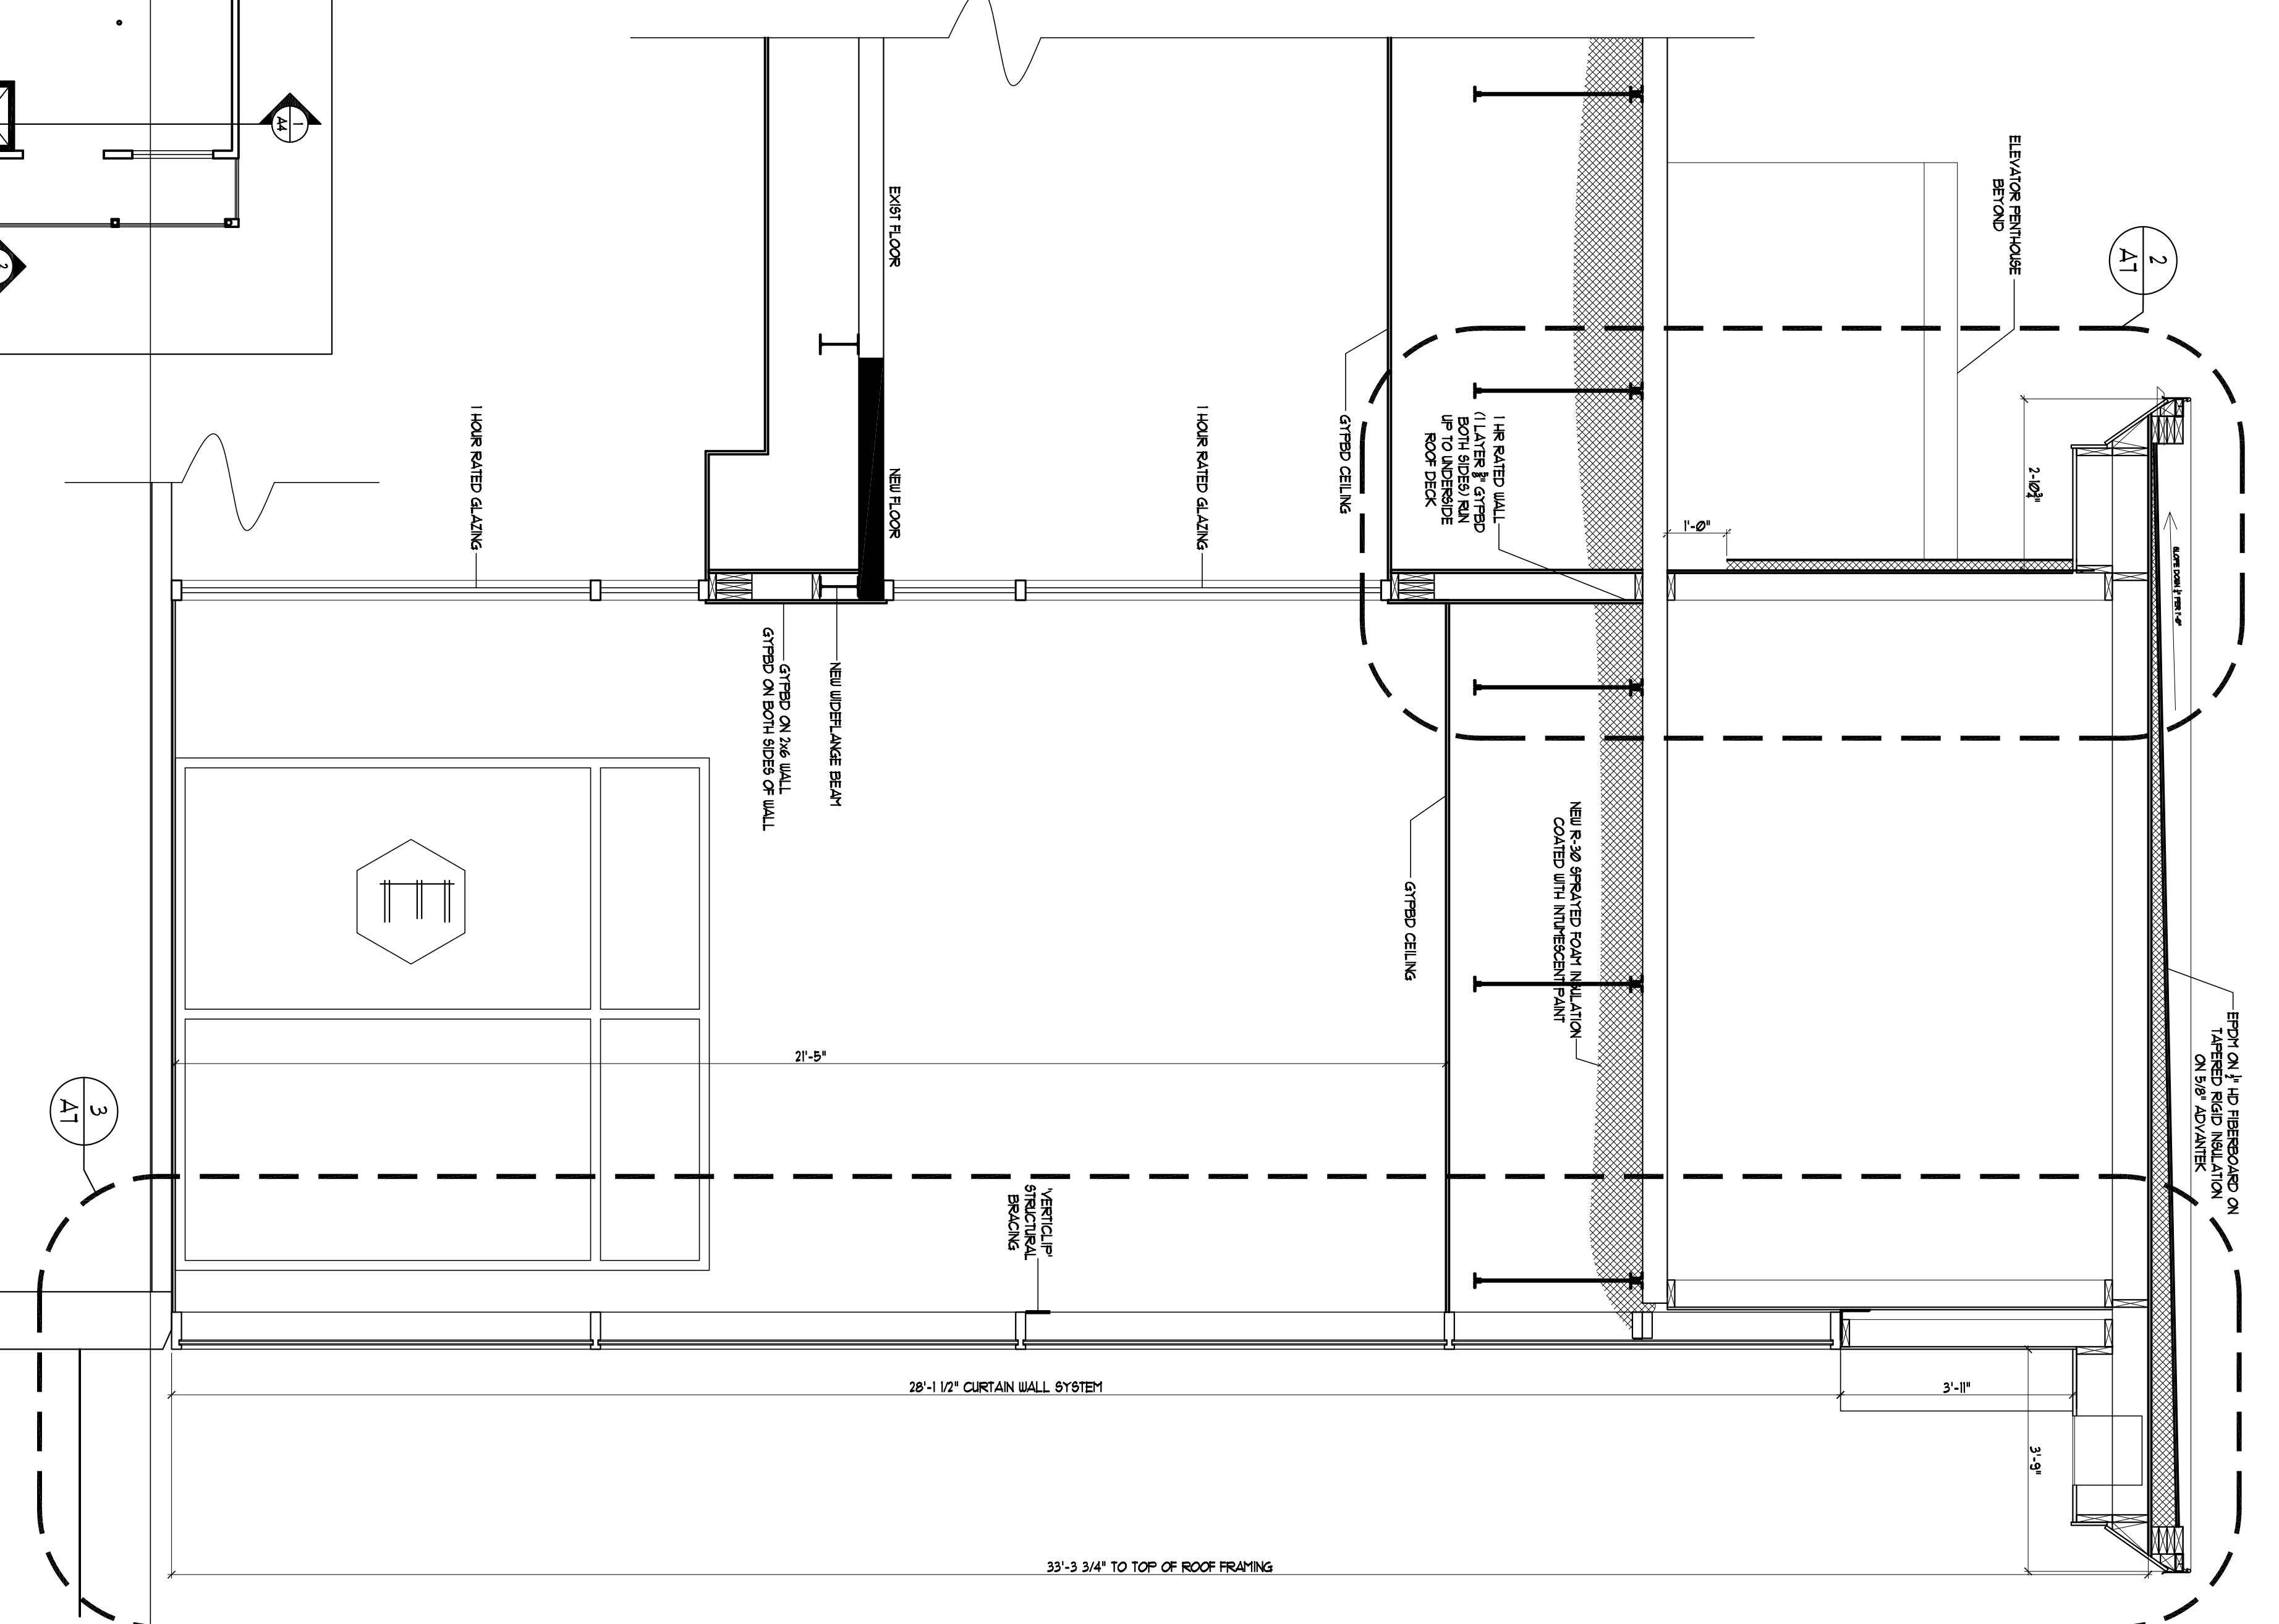

2  
SCALE: 1/2" = 1'-0"

<h1>A5</h1>	<b>STAIR TOWER SECTIONS</b>	Date 26 APRIL 2010	Scale 3/4" = 1'-0"	<b>ARCHETYPE, P.A. ARCHITECTS</b>	Prepared for:
	Project: <b>TOWN &amp; COUNTRY 426 FOREST AVENUE PORTLAND, MAINE</b>				