

POWER & SYSTEMS PLAN

SCALE: 1/4" = 1'-0"
 THIS DRAWING IS FOR SYSTEMS DESIGN INTENT AT LOBBY. SEE BUILDING ARCHITECT'S DRAWINGS FOR RECEPTACLE TYPES, CIRCUITS, ETC. AND REMAINING POWER AND SYSTEMS REQUIREMENTS.

LEGEND

RECEPTACLES AND OUTLETS

NOTE: MOUNTING HEIGHTS ARE TO CENTER OF DEVICE (UNO)

- ① SINGLE RECEPTACLE, WALL MTD 18" AFF
- ② DUPLEX RECEPTACLE, WALL MTD 18" AFF
- ③ DOUBLE DUPLEX RECEPTACLE, WALL MTD 18" AFF
- ④ JUNCTION BOX

TELECOMMUNICATION OUTLETS


- ▶ VOICE
- ▶ DATA
- OUTLET BOX: WALL MOUNTED 18" AFF, 1-PORT COVERPLATE, AND 3/4" CONDUIT STUBBED UP INTO ACCESSIBLE CEILING SPACE.

SECURITY OUTLETS

- Ⓢ TELLER PROTECTION DEVICES, BILL TRAP, DOUBLE PUSH BUTTON, ETC. BY SECURITY SYSTEM VENDOR. EC SHALL INSTALL SECURITY SYSTEM CABLES ON COUNTER IN WIRE ACCESS.


DEVICE MOUNTING DETAIL (WORK STATIONS)

SCALE: NO SCALE

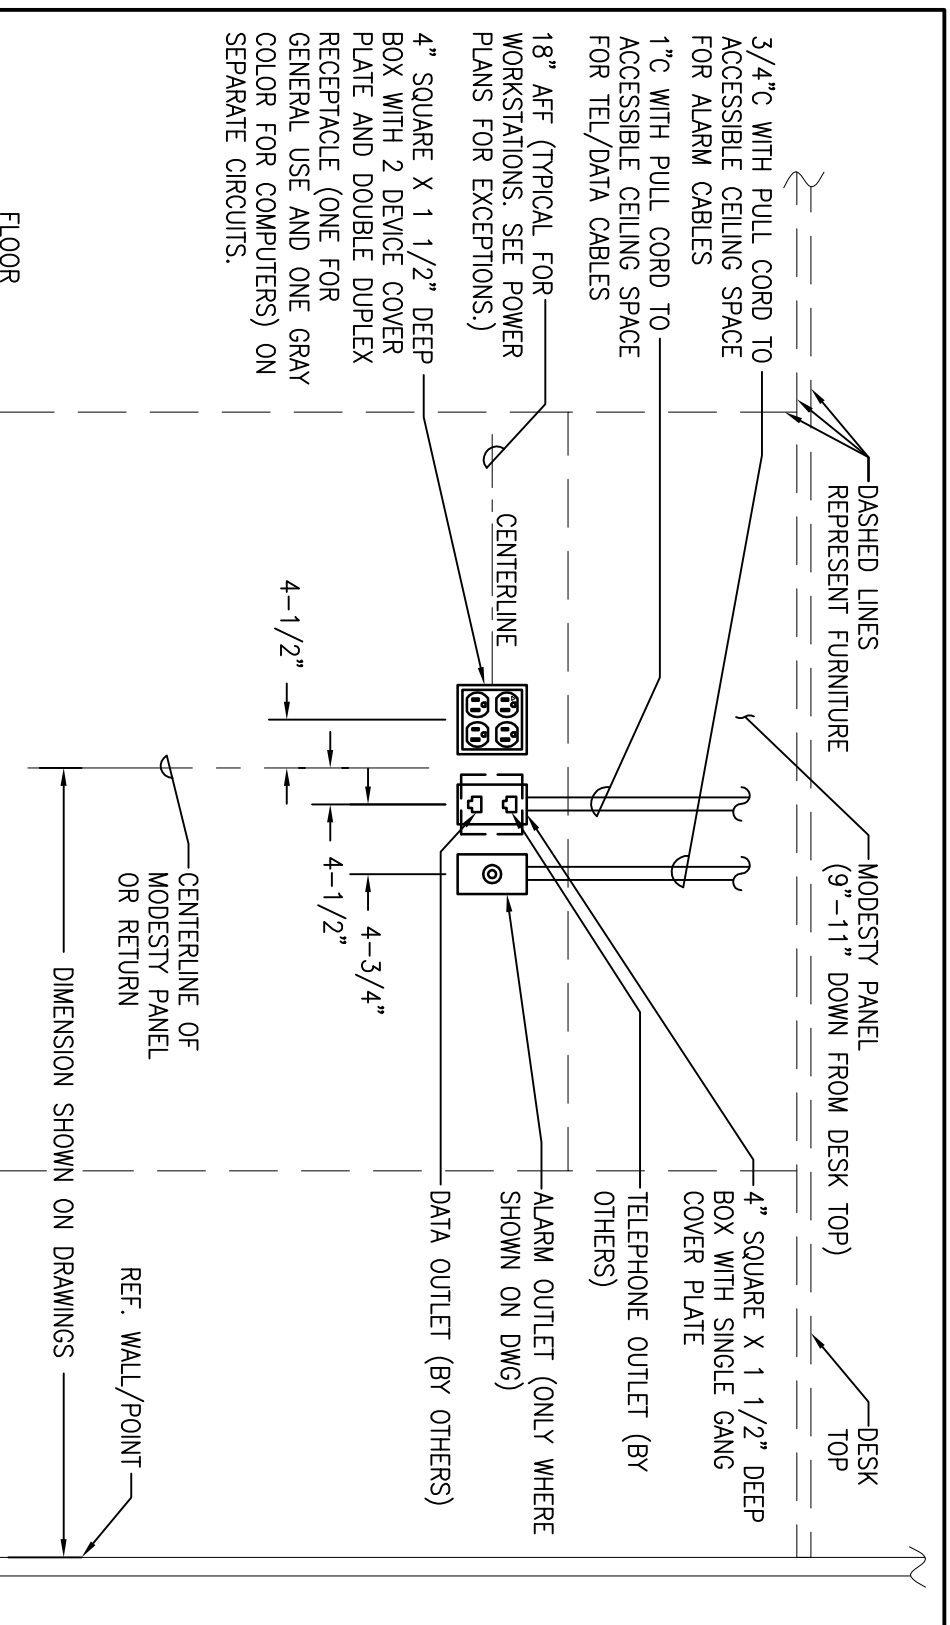

MULTI-MEDIA OUTLET MOUNTING DETAIL

SCALE: NO SCALE

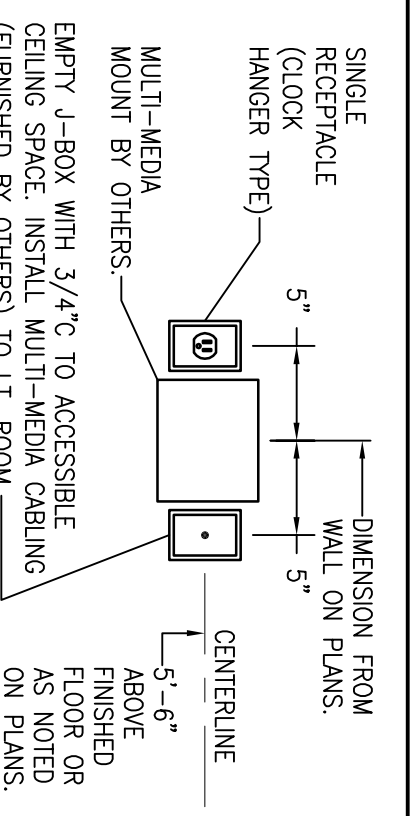

GENERAL NOTES:

- A. FOR OUTLET INSTALLATION AT WORK STATION SEE "WORK STATION DEVICE MOUNTING DETAIL" ON THIS SHEET.
- B. CONVENIENCE OUTLETS (VACUUM) TO BE ADDED THROUGHOUT LOBBY IN DISCREET LOCATION EVERY 30 FEET.
- ## KENNOTES:
1. STRIP-UP FEED, STUB CONDUITS UP INTO CASEWORK AND PROVIDE SURFACE MOUNTED DEVICES. COORDINATE WORK WITH CASEWORK INSTALLER.
2. MULTI-MEDIA OUTLET, EC SHALL PROVIDE A SINGLE RECESSED "CLOCK OUTLET" RECEPTACLE (PKS #53713 OR APPROVED EQUAL) AND A JUNCTION BOX ROUGH-IN TO ACCESSIBLE CEILING SPACE, E.C. TO INSTALL SIGNAL CABLES (FURNISHED BY OTHERS) TO MULTI-MEDIA PLAYER. SEE "MULTI-MEDIA OUTLET MOUNTING DETAIL" ON THIS SHEET.

NOT FOR CONSTRUCTION