


LEGEND

EXISTING	DESCRIPTION	PROPOSED
---	BOUNDARY LINE/ROU	---
---	ADJUTER LINE/ROU	---
---	BENCHMARK	---
---	BUILDING	---
---	BOUNDED PLANTING	---
---	EDGE CONCRETE	---
---	PAVEMENT PLANT	---
---	GRAVEL ROAD	---
---	CONCRETE	---
---	CHAIN LINK FENCE	---
---	RETAINING WALL	---
---	DECIDUOUS TREE	---
---	CONIFEROUS TREE	---
---	SOIL/LAND	---
---	GAS	---
---	WATER	---
---	WATER GATE VALVE	---
---	HYDRANT	---
---	SEWER	---
---	STORM DRAIN	---
---	CATCH BASIN	---
---	OVERHEAD	---
---	UNDERGROUND	---
---	TELEPHONE MANHOLE	---
---	UTILITY POLE	---
---	SAW CUT LINE	---
---	CONCRETE (CIRCS)	---
---	TO BE REMOVED	---

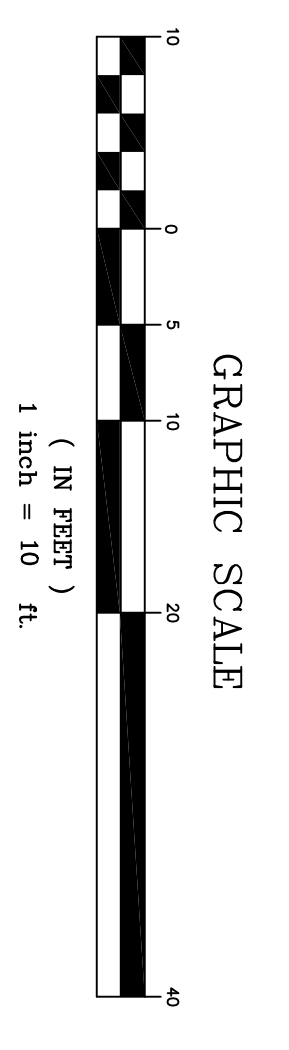

FOREST AVE.
NO FINISH/TOP COAT OF PAVEMENT APPLIED AT THE TIME OF SURVEY

DEMOLITION NOTES

- 1) REMOVE EXISTING BITUMINOUS PAVEMENT
- 2) REMOVE EXISTING CONCRETE SIDEWALK / STRIPS
- 3) REMOVE EXISTING CONCRETE CURB
- 4) SALVAGE EXISTING GRANITE CURB FOR REUSE ON SITE
- 5) REMOVE EXISTING CONCRETE PLANTER
- 6) REMOVE EXISTING CHAIN LINK FENCING
- 7) REMOVE EXISTING TREE / SHRUB
- 8) REMOVE EXISTING ROOF OVERHANG
- 9) REMOVE EXISTING UTILITY POLE GUY SUPPORTS
- 10) REMOVE EXISTING SIGN
- 11) SALVAGE EXISTING SIGN FOR REUSE ON SITE
- 12) REMOVE EXISTING CONCRETE BUFFER BLOCK
- 13) REMOVE EXISTING CHAIN LINK FENCE FABRIC ONLY, FENCE POSTS TO REMAIN FOR REUSE
- 14) REMOVE EXISTING CONCRETE PLANTER

SHEET 3 OF 9

DEMOLITION PLAN
OF:
TOWN & COUNTRY FEDERAL CREDIT UNION
426 FOREST AVENUE
PORTLAND, MAINE

FOR:
TOWN & COUNTRY FEDERAL CREDIT UNION
557 MAIN STREET, P.O. Box 9420
SOUTH PORTLAND, MAINE 04116

DATE	SCALE
9/17/09	1" = 10'
PROJ. NO.	DWG. NAME
09039	09039DEM0
FIELD BOOK	DESIGN BY
WTC	WTC
DRAWN BY	CHECKED BY
JMS	WTC

Sebago Technics
Engineering Expertise You Can Build On

One Chabot Street
Westbrook, Me 04098-1339
Tel (207) 856-0217

250 Goddard Rd., Suite B
Lewiston, Me 04240
Tel (207) 783-5656

WWW.SEBAGOTECHNICS.COM

E	WTC	6/4/10	PLAN AMENDMENT TO CITY
D	WTC	1/5/10	ISSUED FOR BIDDING
C	WTC	11/3/09	THIRD SUBMISSION TO CITY
B	WTC	10/22/09	SECOND SUBMISSION TO CITY
A	WTC	9/21/09	INITIAL SUBMISSION TO CITY
REV:	BY:	DATE:	STATUS:

THIS PLAN SHALL NOT BE MODIFIED WITHOUT WRITTEN PERMISSION FROM SEBAGO TECHNICS, INC. ANY ALTERATIONS, AUTHORIZED OR OTHERWISE, SHALL BE AT THE USER'S SOLE RISK AND WITHOUT LIABILITY TO SEBAGO TECHNICS, INC.
