


PLAN LEGEND
 ——— EXISTING TO REMAIN
 = = = NEW CONSTRUCTION

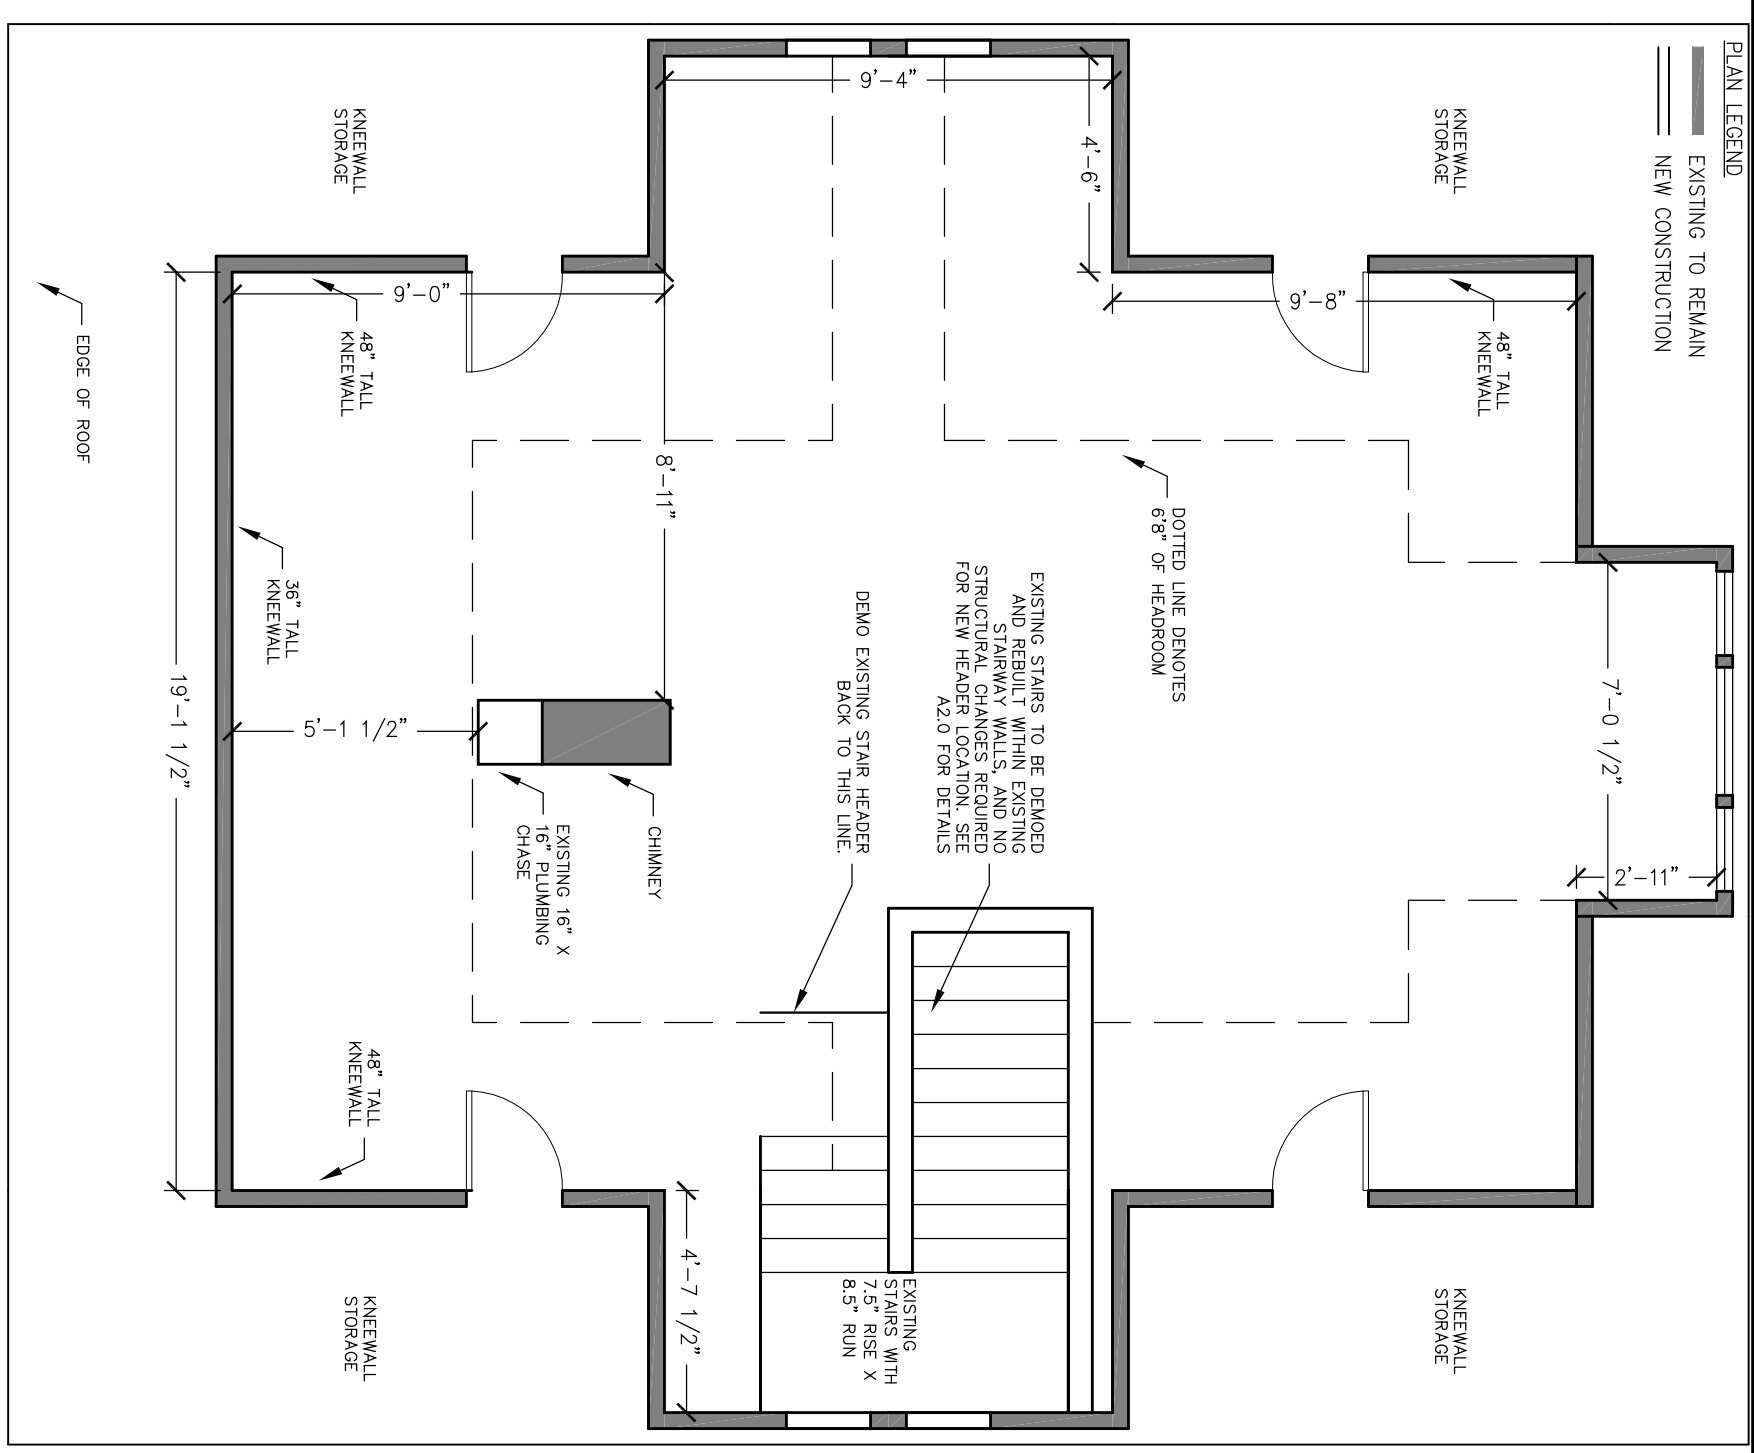

STRUCTURAL AND DEMOLITION NOTES
 DEMOLITION OF EXISTING IS LIMITED TO EXISTING STAIRWAY (NONLOAD BEARING) WITHIN EXISTING STAIRWAY WALLS
 NO NEW HEADERS REQUIRED, AS NO NEW LOAD BEARING WALLS ARE BEING CONSTRUCTED.

0' 5' 10' 20' 30'

1 3RD FLOOR EXISTING AND DEMO

SCALE = 1/4" = 1'-0"

PROJECT NORTH

| | |
|--|---|
| <p>3RD FLOOR AND GARAGE ALTERATIONS 88 FESSENDEN STREET PORTLAND, ME</p> | |
| <p>TITLE 3RD FLOOR - EXISTING AND DEMO PLAN</p> | <p>DATE 08/28/16</p> |
| <p>ISSUED FOR: PERMITTING</p> | <p>DRAWING NO: A1.1</p> |