




4 BATHROOM ELEVATION
SCALE = 1/2" = 1'-0"

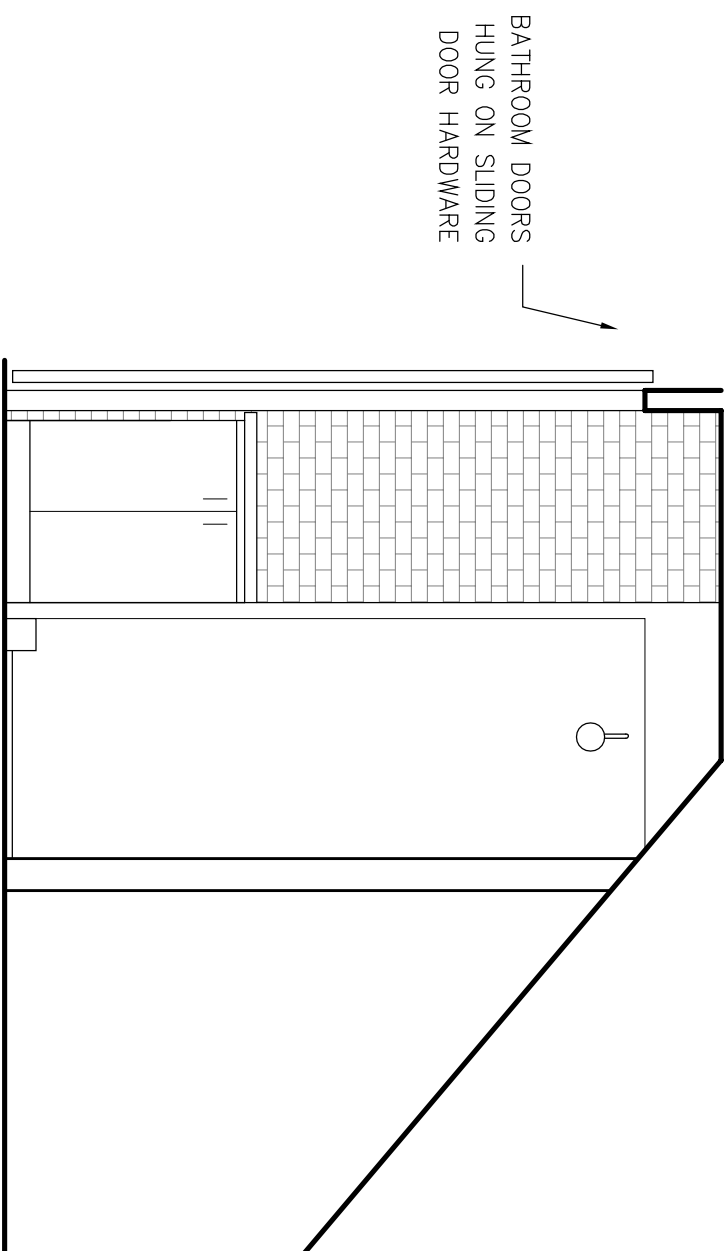

3 BATHROOM ELEVATION
SCALE = 1/2" = 1'-0"

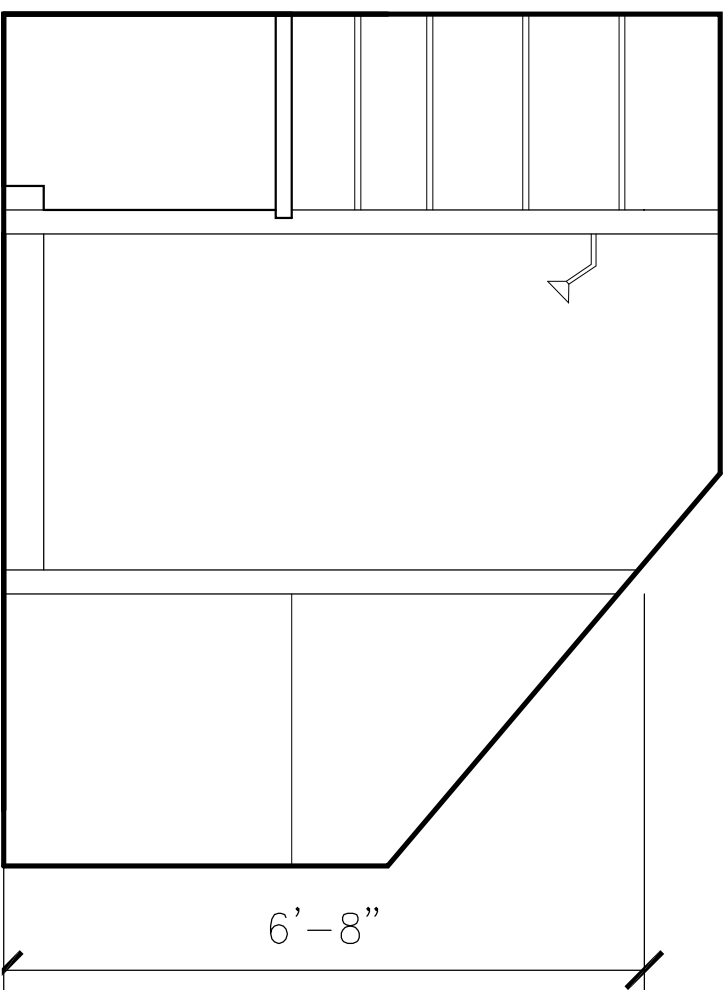

2 BATHROOM ELEVATION
SCALE = 1/2" = 1'-0"

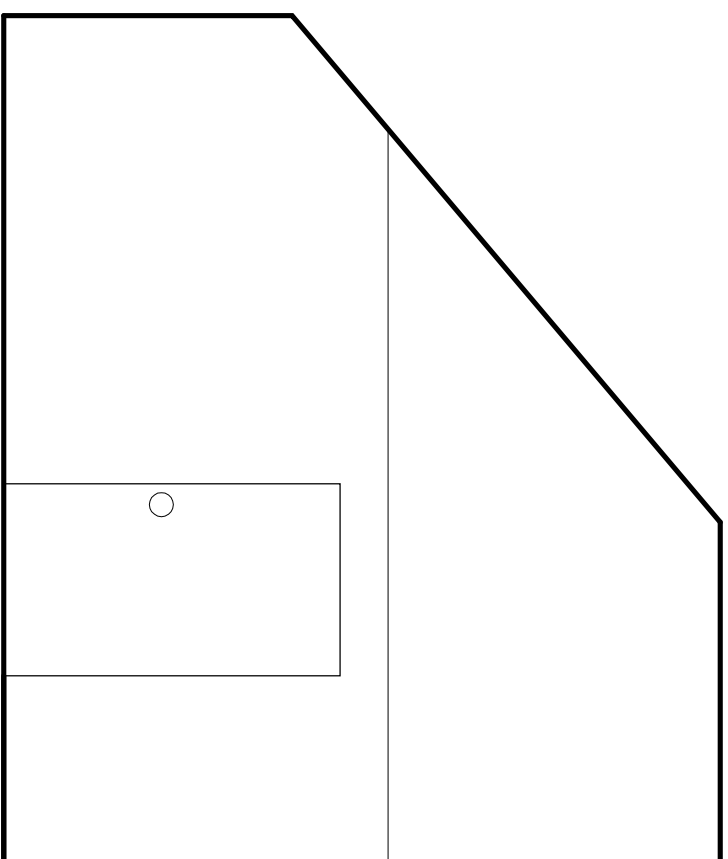

1 BATHROOM ELEVATION
SCALE = 1/2" = 1'-0"

	3RD FLOOR AND GARAGE ALTERATIONS 88 FESSENDEN STREET PORTLAND, ME			
TITLE BATHROOM ELEVATIONS				
DATE 08/28/16				
ISSUED FOR: PERMITTING				
DRAWING NO. A1.4				