




4 BATHROOM ELEVATION
SCALE = 1/2" = 1'-0"

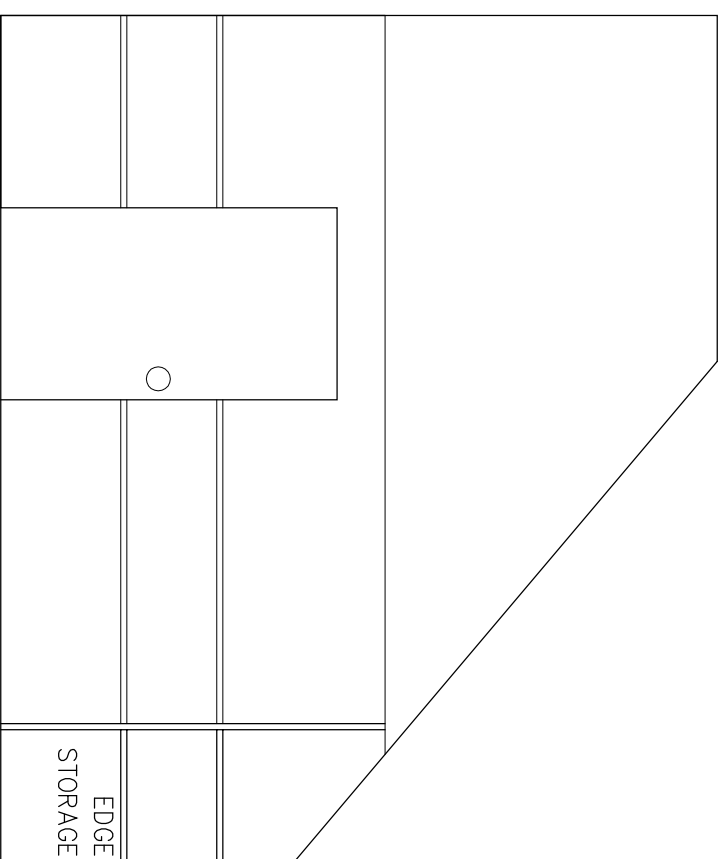

3 BATHROOM ELEVATION
SCALE = 1/2" = 1'-0"

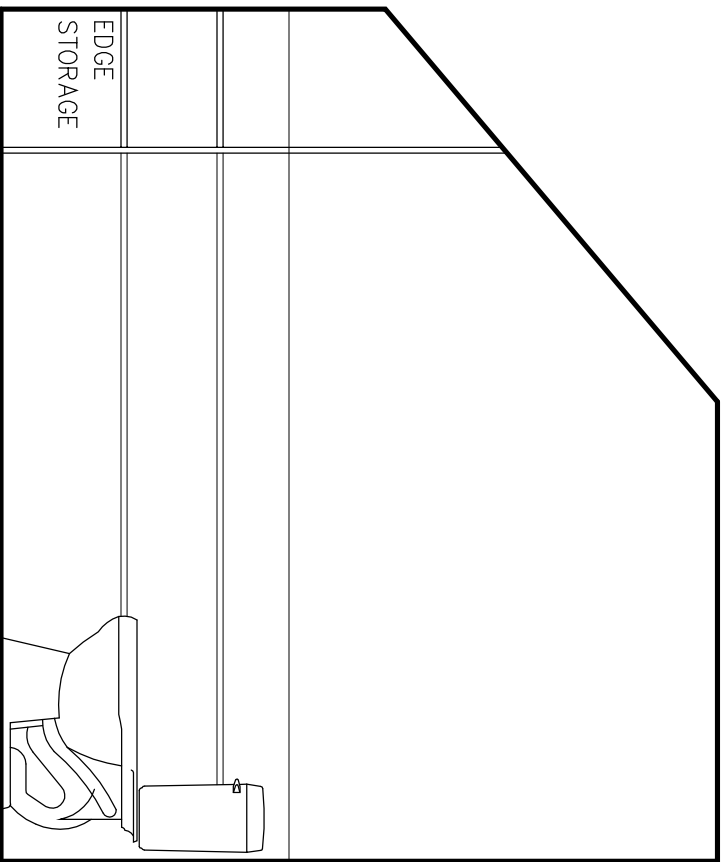

2 BATHROOM ELEVATION
SCALE = 1/2" = 1'-0"

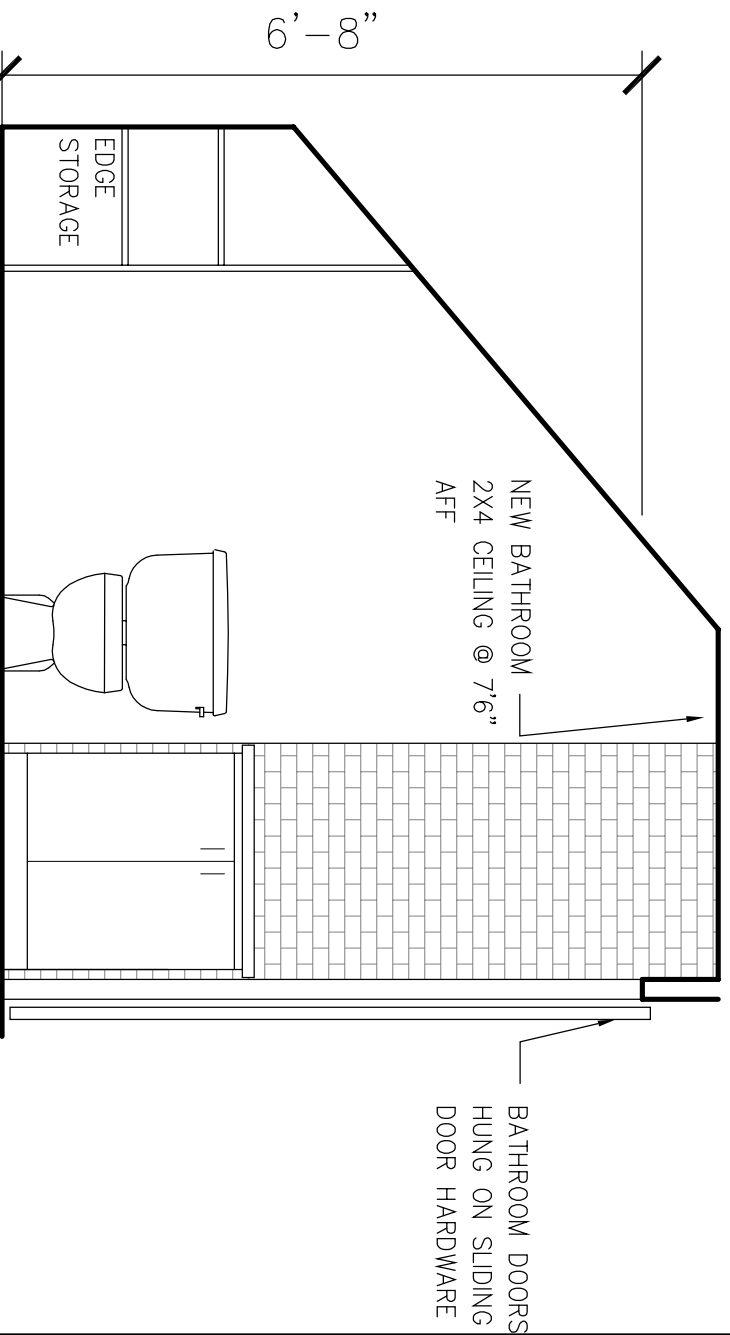

1 BATHROOM ELEVATION
SCALE = 1/2" = 1'-0"

3RD FLOOR AND GARAGE ALTERATIONS
88 FESSENDEN STREET
PORTLAND, ME

TITLE
BATHROOM ELEVATIONS

DATE
08/28/16

ISSUED FOR:
PERMITTING

DRAWING NO.
A1.5