



AI EXG. WEST BUILDING ELEVATION
SCALE: 1/4" = 1'-0"

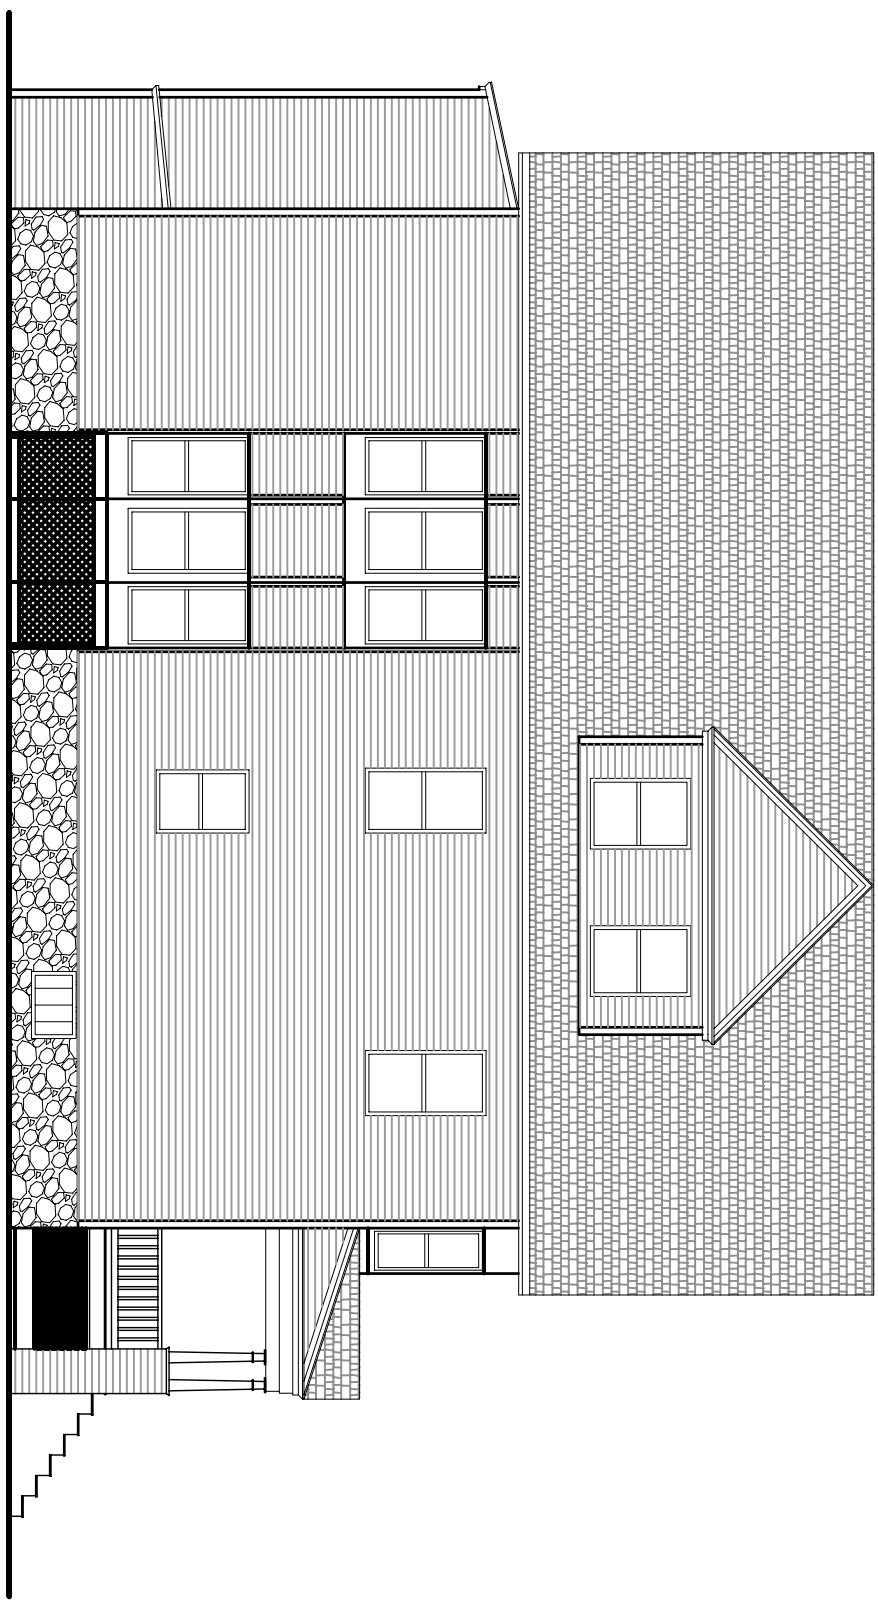

BI EXG. EAST BUILDING ELEVATION
SCALE: 1/4" = 1'-0"

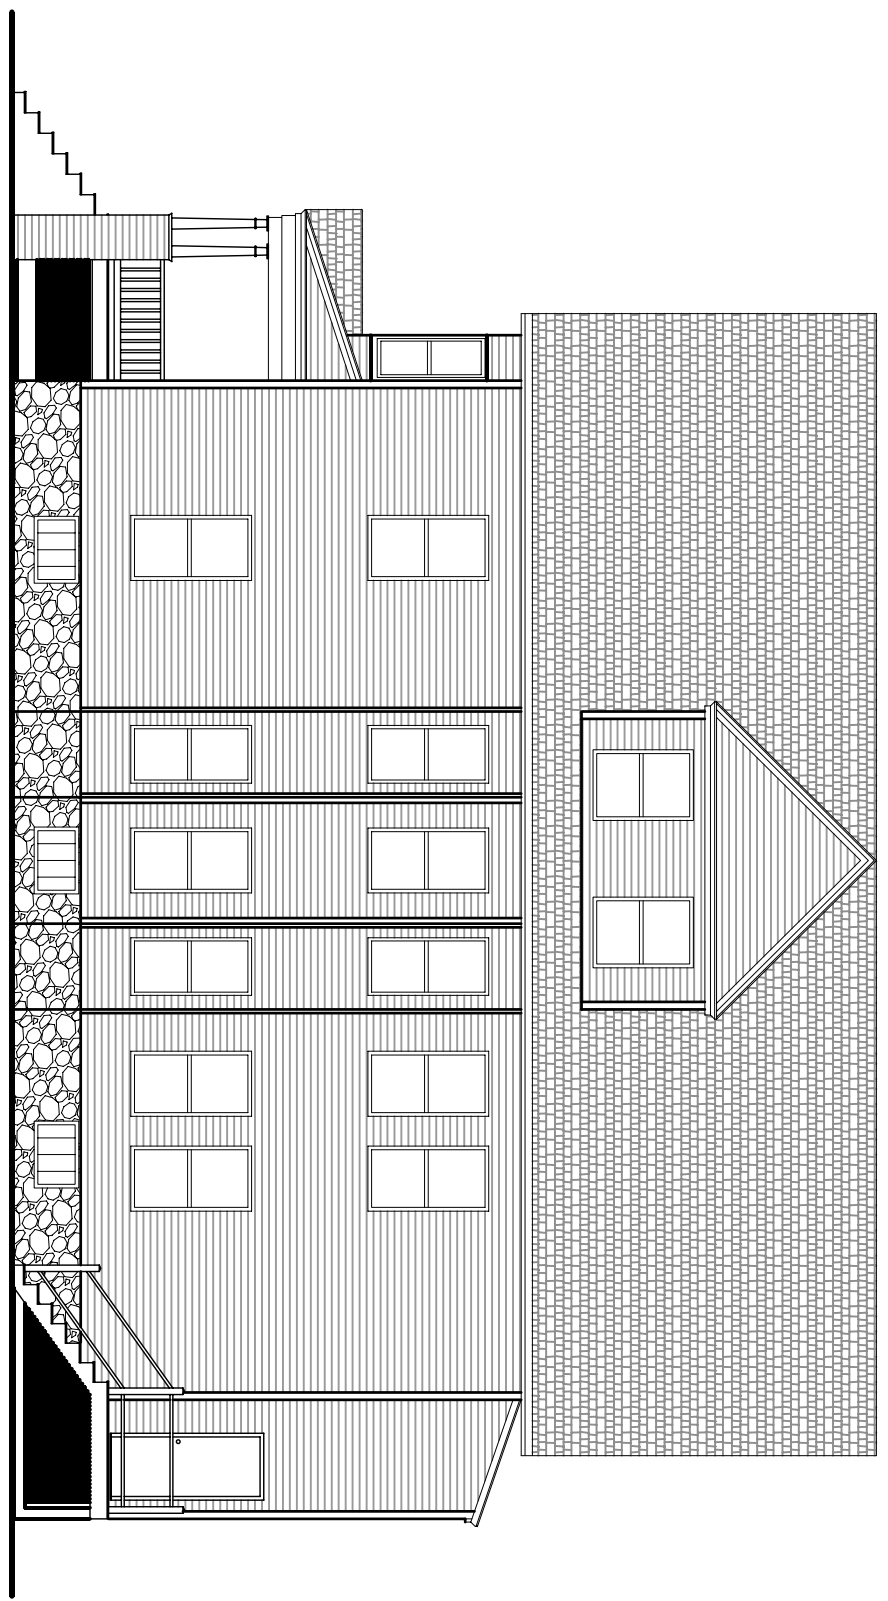

DATE : 12/15/08
SCALE : AS NOTED
DESIGN BY: ASW
DRAWN BY: RSC
FILE NUMBER: A302
PROJECT NUMBER:
SHEET NO. A302

REVISIONS			
No	BY	DESCRIPTION	DATE
1			
2			
3			
4			

PROJECT: **BOULES RESIDENCE**
PORTLAND, MAINE
FOR: ELIAS BOLES

SHEET TITLE:
EXG. EAST + WEST BUILDING ELEVATIONS
ISSUED FOR PERMITTING

THESE DRAWINGS, SPECIFICATIONS AND NOTES ARE THE PROPERTY OF ASSOCIATED DESIGN PARTNERS, INC. AND ARE NOT TO BE REPRODUCED OR USED IN ANY MANNER WITHOUT THE WRITTEN CONSENT OF ASSOCIATED DESIGN PARTNERS, INC.

ASSOCIATED DESIGN PARTNERS INC.

80 Leighton Road Office: (207) 878-1751
Falmouth, Maine 04105 Fax: (207) 878-1788
E-Mail: adp@adpengineering.com