




C4		
C3		
C2		
C1		

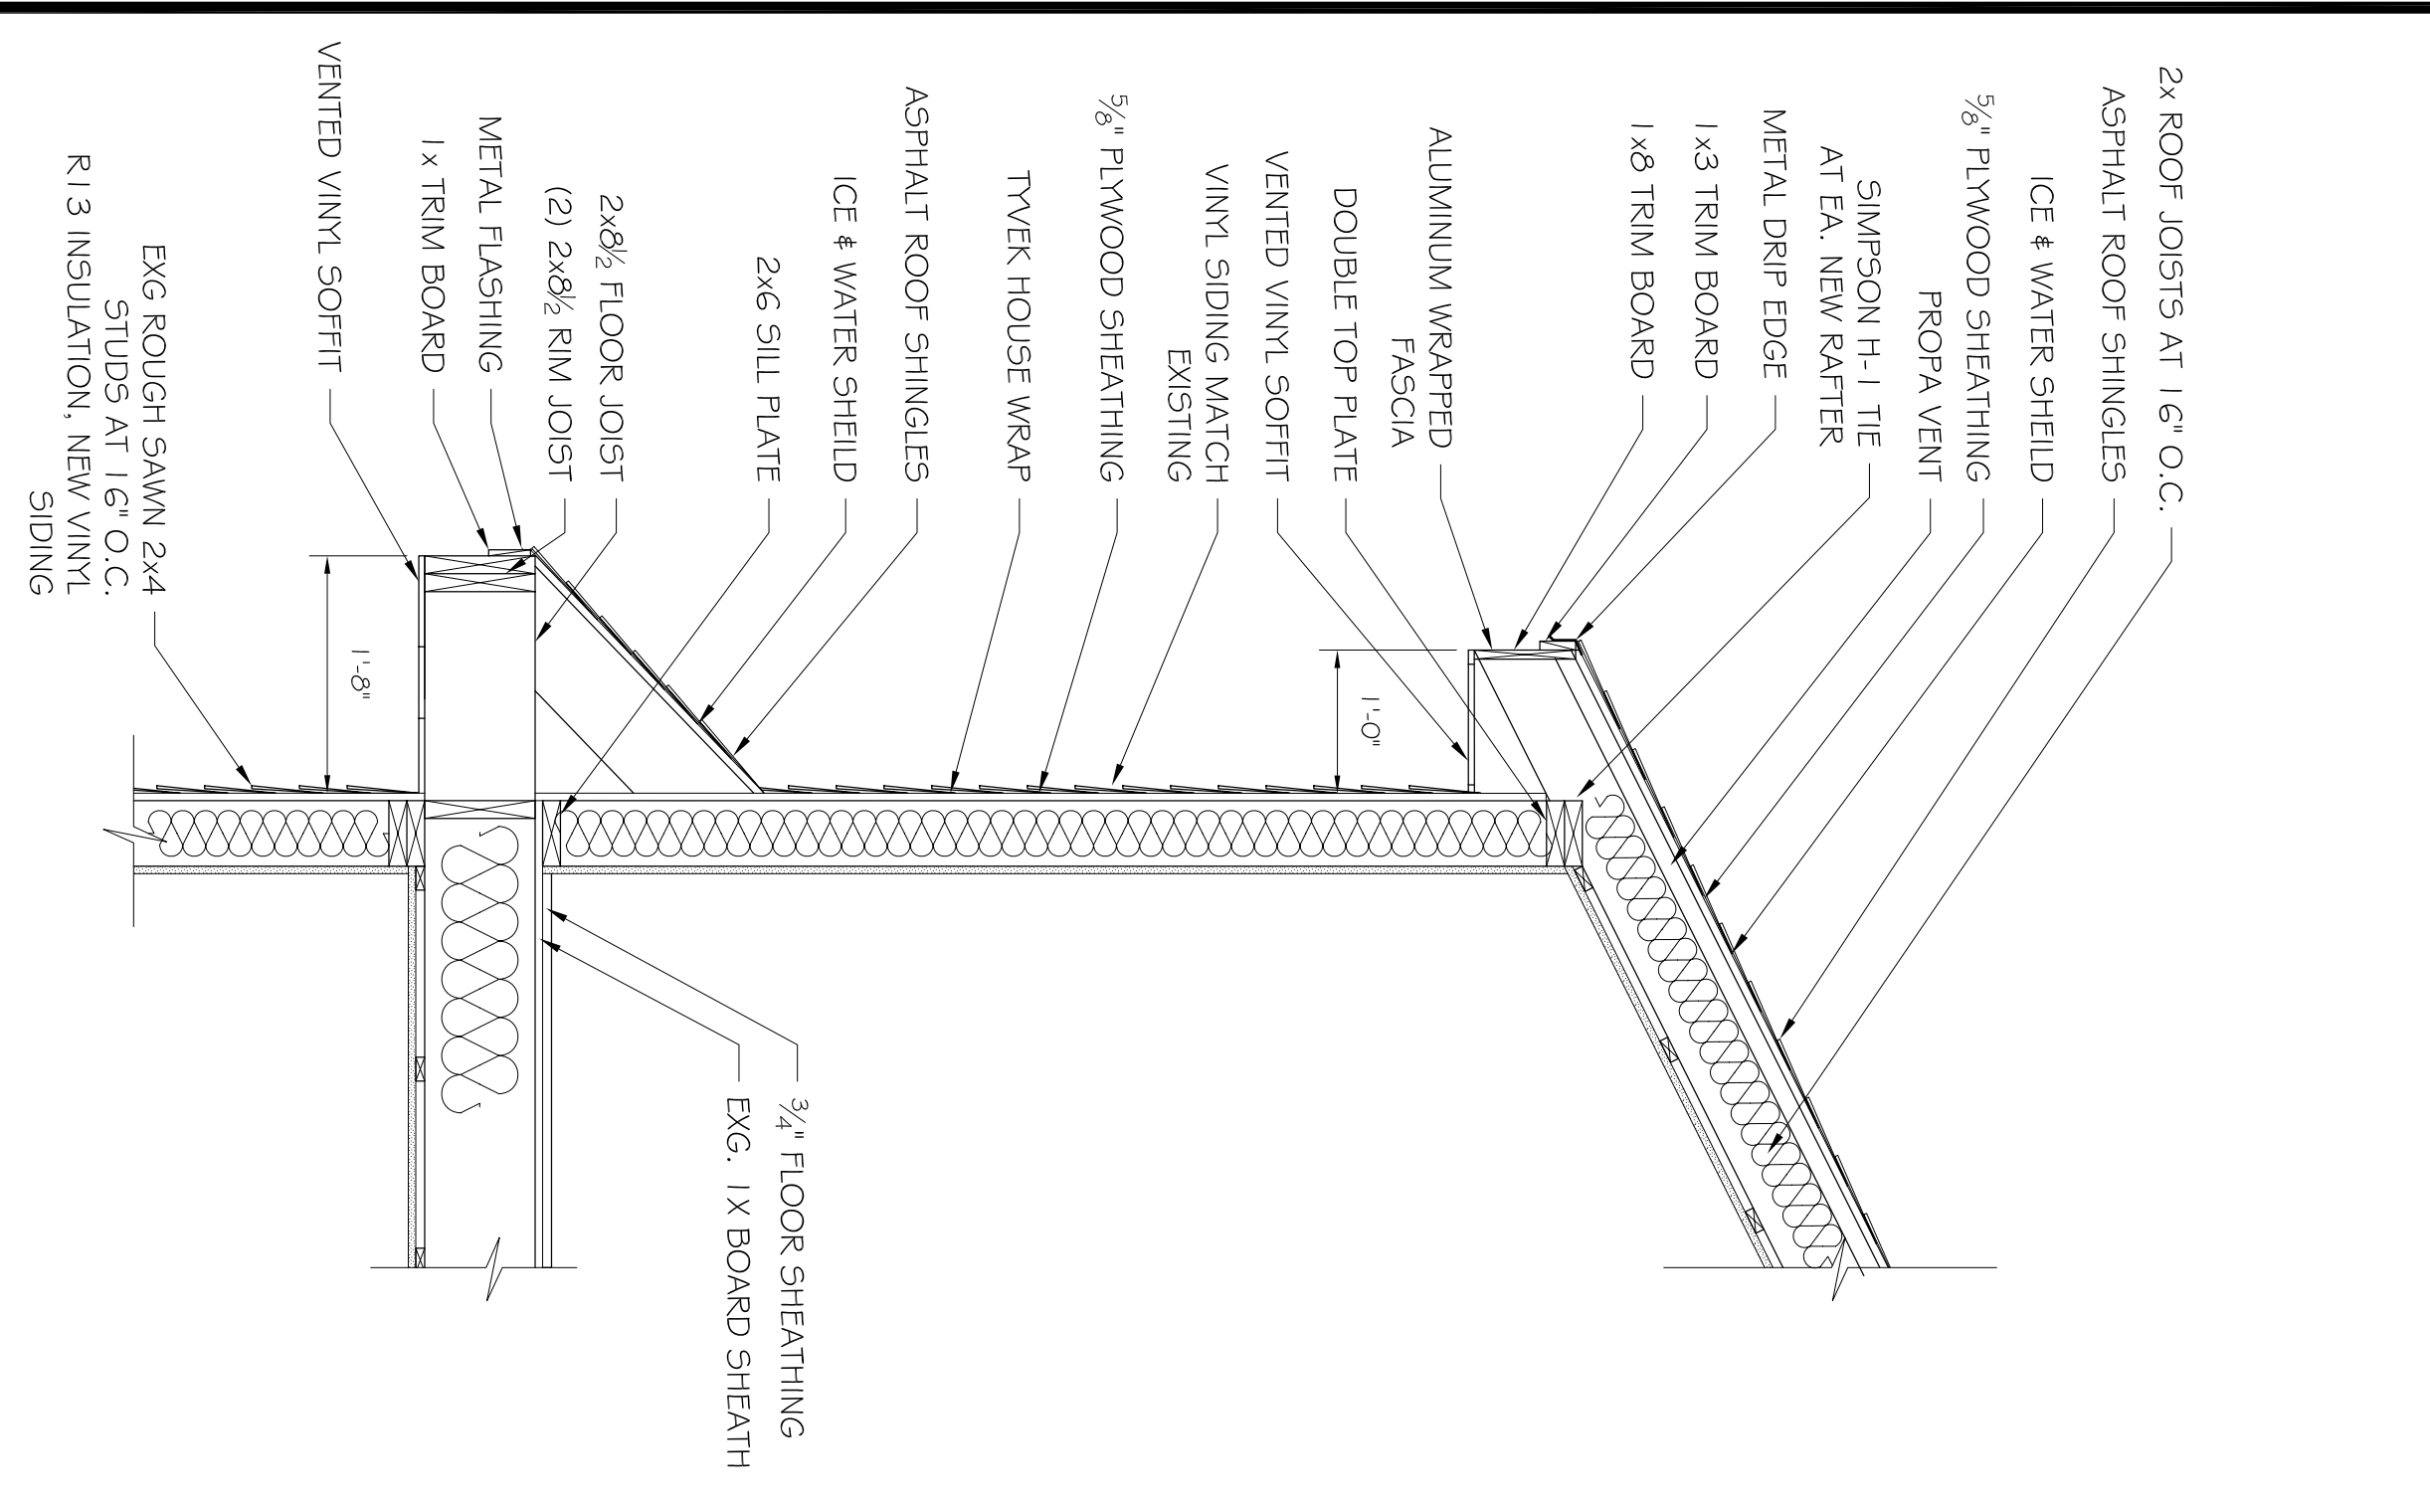


A3
WALL & ROOF DETAIL AT NEW SHED DORMER
SCALE: 3/4" = 1'-0"

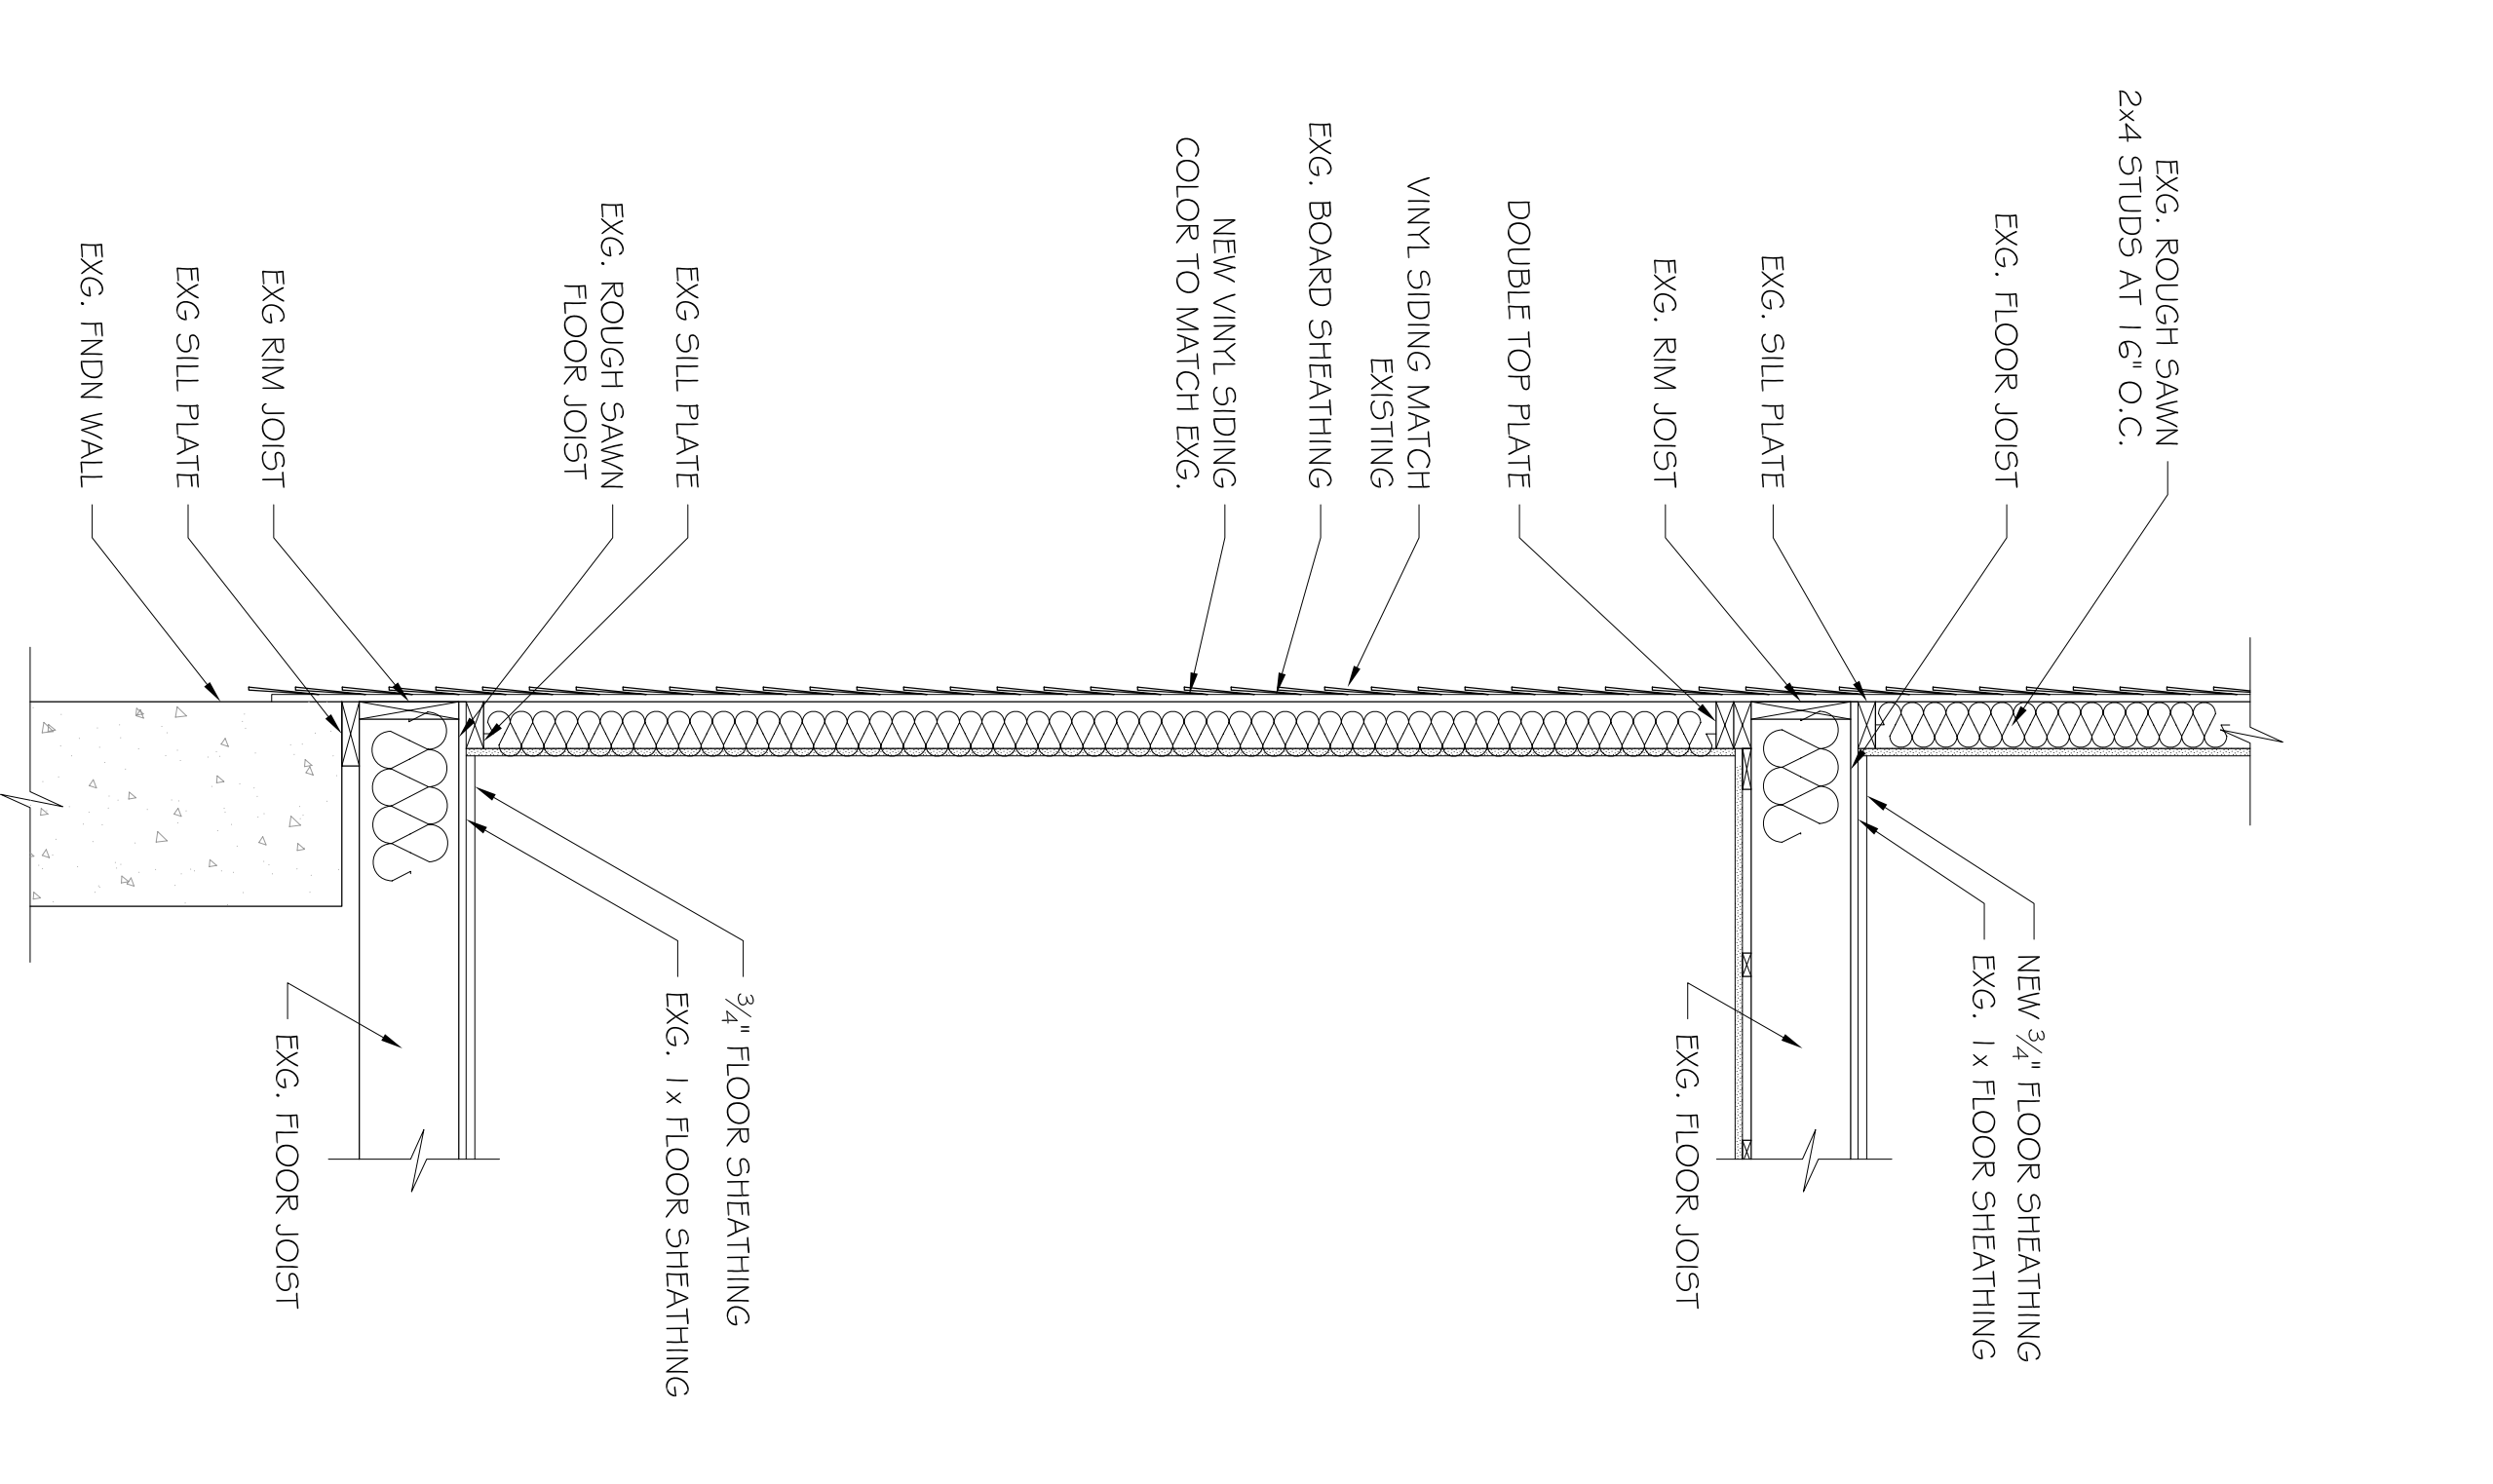

A2
WALL DETAIL
SCALE: 3/4" = 1'-0"

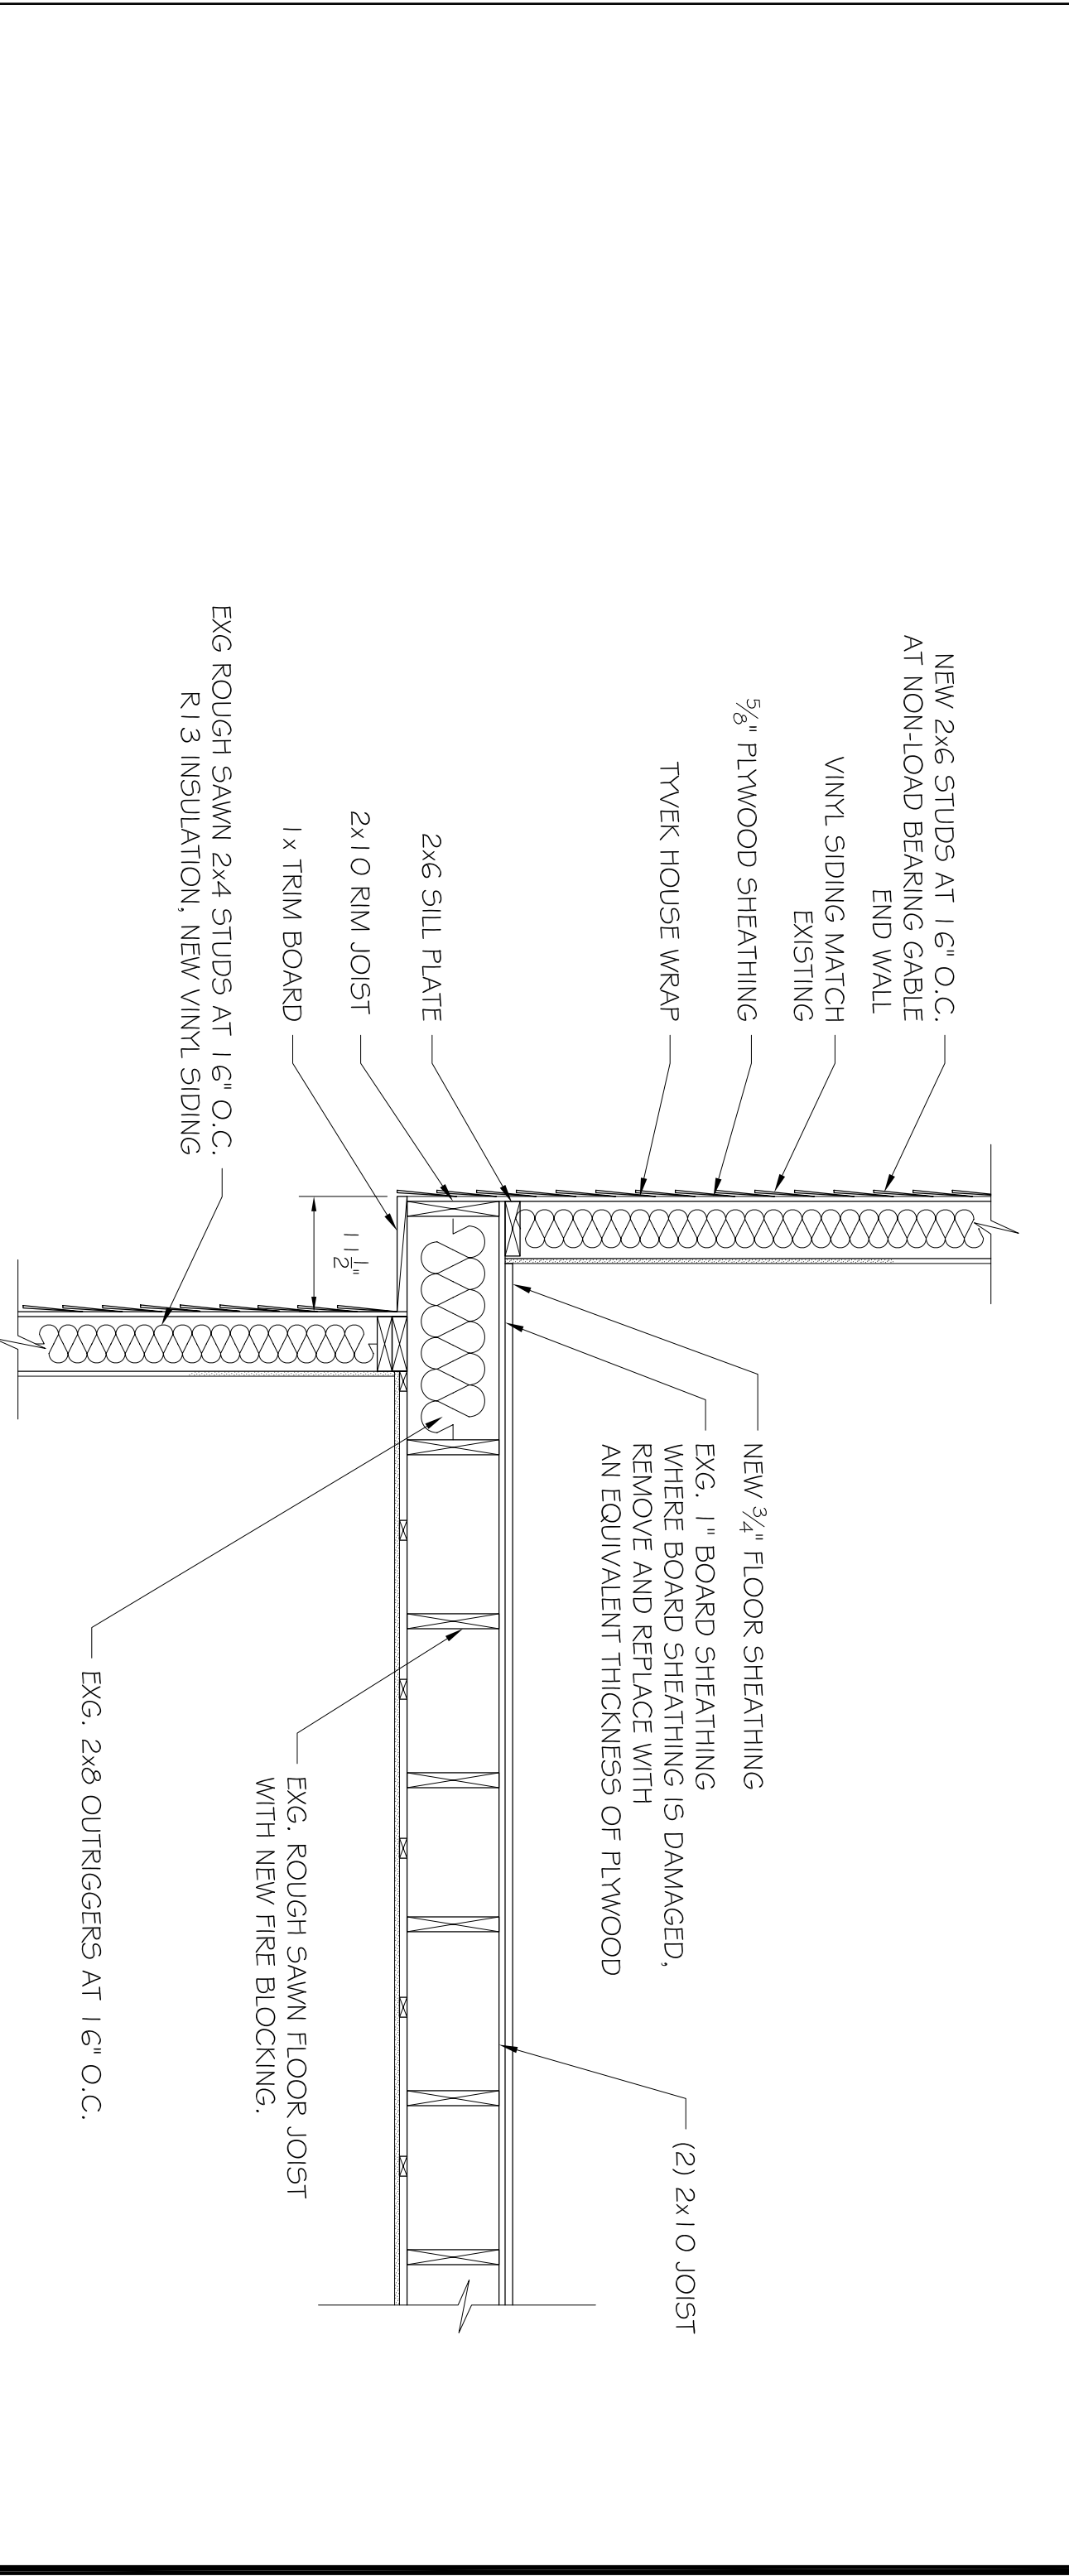

B1
FLOOR OVERHANG @ THIRD FLOOR DETAIL
SCALE: 3/4" = 1'-0"

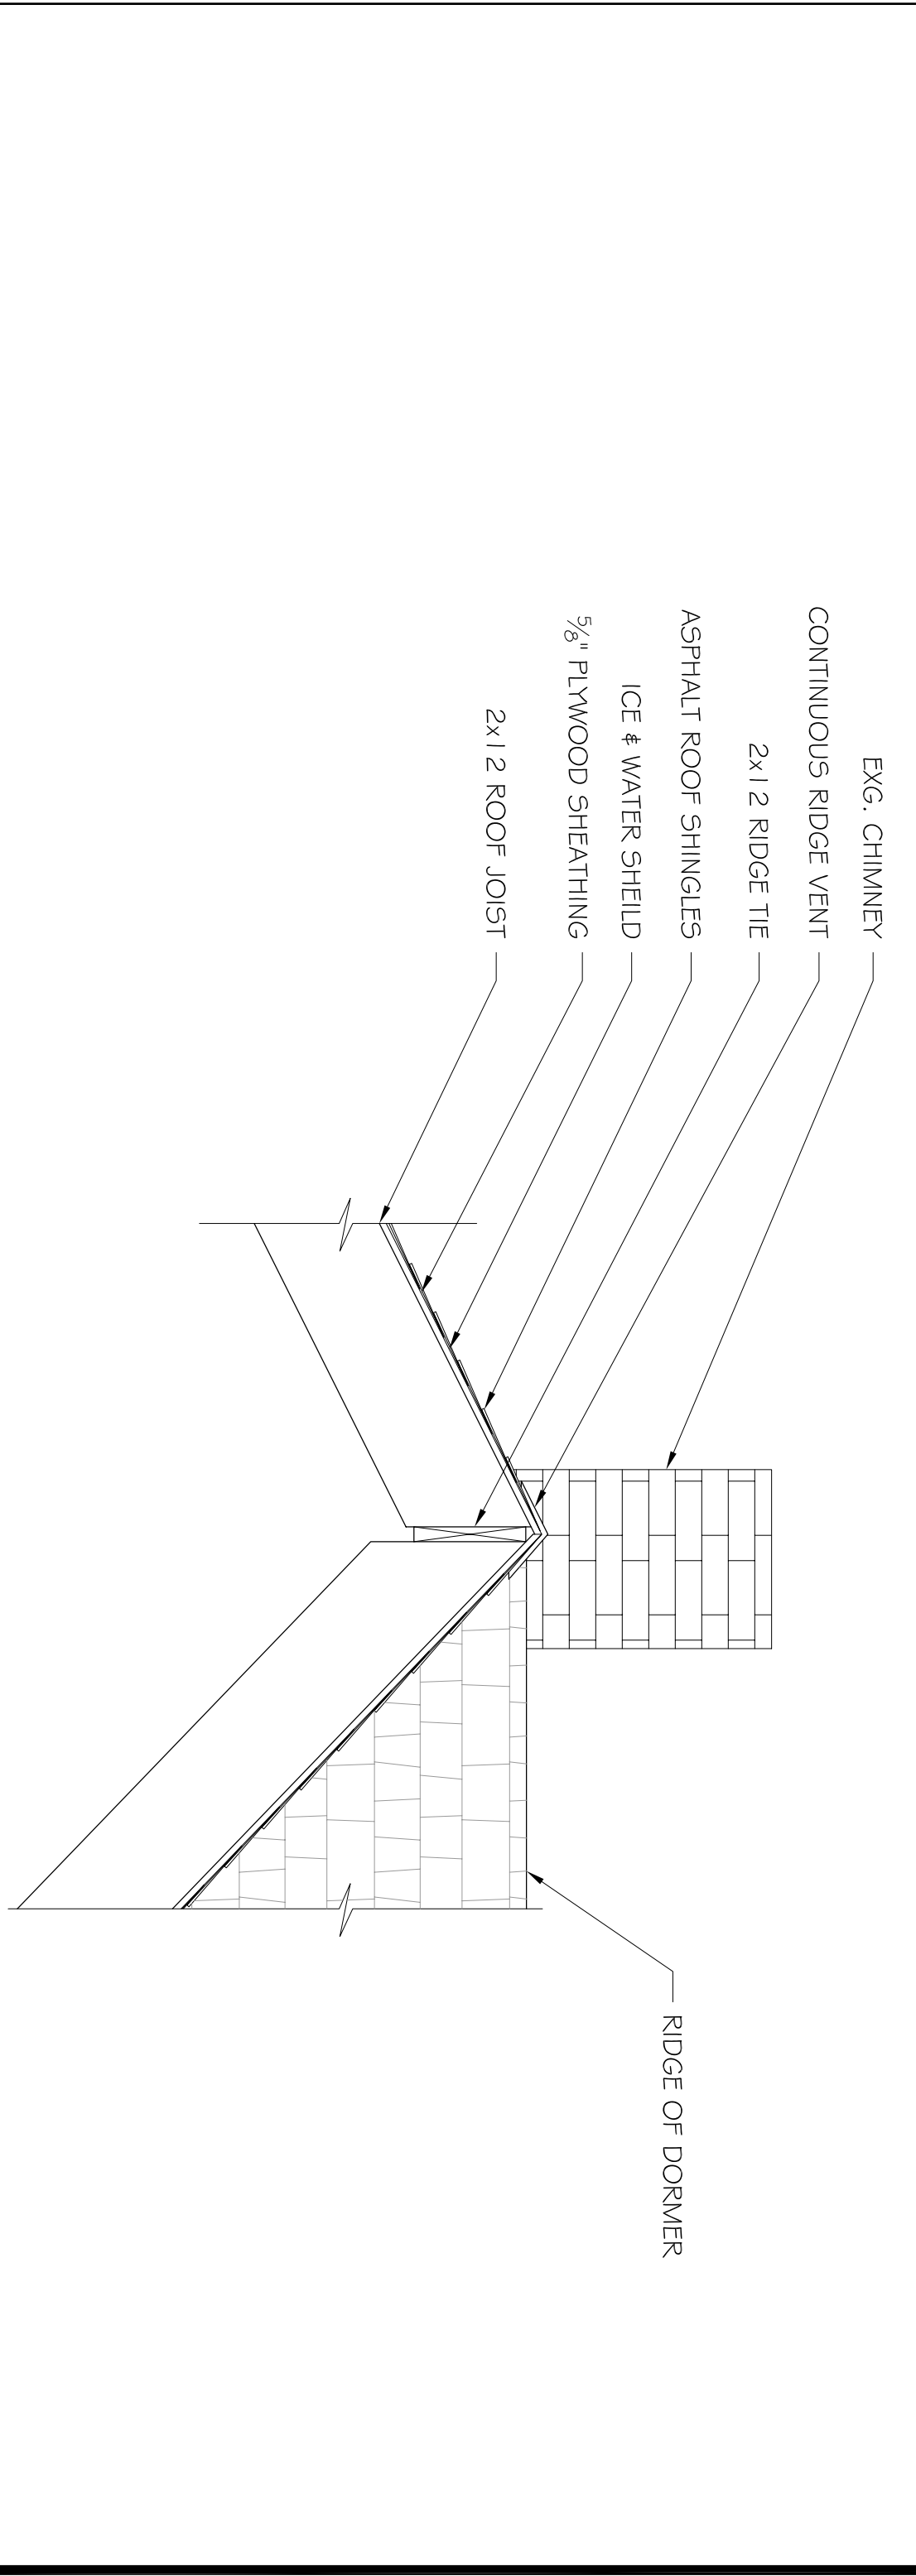

A1
RIDGE DETAIL
SCALE: 3/4" = 1'-0"

ASSOCIATED DESIGN PARTNERS INC.
 80 Leighton Road
 Falmouth, Maine 04105
 Office: (207) 878-1751
 Fax: (207) 878-1788
 E-Mail: adp@adpengineering.com

PROJECT: **BOLES RESIDENCE**
PORTLAND, MAINE
 FOR: ELIAS BOLES
 SHEET TITLE: **BUILDING DETAILS**
ISSUED FOR PERMITTING

REVISIONS		DATE
No.	BY	DESCRIPTION

DATE: 12/15/06
 SCALE: AS NOTED
 DESIGN BY: ASW
 DRAWN BY: RSC
 FILE: #10695-4602.DWG
 PROJECT NUMBER:
06095
 SHEET NO.:
A602

THIS DRAWING, SPECIFICATIONS, AND SCHEDULES ARE THE PROPERTY OF ASSOCIATED DESIGN PARTNERS, INC. AND ARE NOT TO BE REPRODUCED OR OTHERWISE USED IN ANY MANNER WITHOUT WRITTEN CONSENT. SUCH CONSENT IS PROHIBITED.