



NOTES:

1. NO PROPOSED CHANGES TO EXISTING FOOTPRINT
2. THIS IS NOT A BOUNDARY SURVEY. PROPERTY LINE BEARINGS AND DIMENSIONS ARE REFERENCED FROM CITY OF PORTLAND PARCEL MAPS AND GOOGLE EARTH IMAGES.
3. THE LOCATION OF STRUCTURES SHOWN ON THE SITE IS APPROXIMATE, AND REPRESENT THE DESIGN INTENT. ANY DIMENSIONS GIVEN ARE SUBJECT TO FIELD VERIFICATION.
4. FIELD VERIFY AS REQUIRED.

1 site plan  
1/16" = 1'-0"

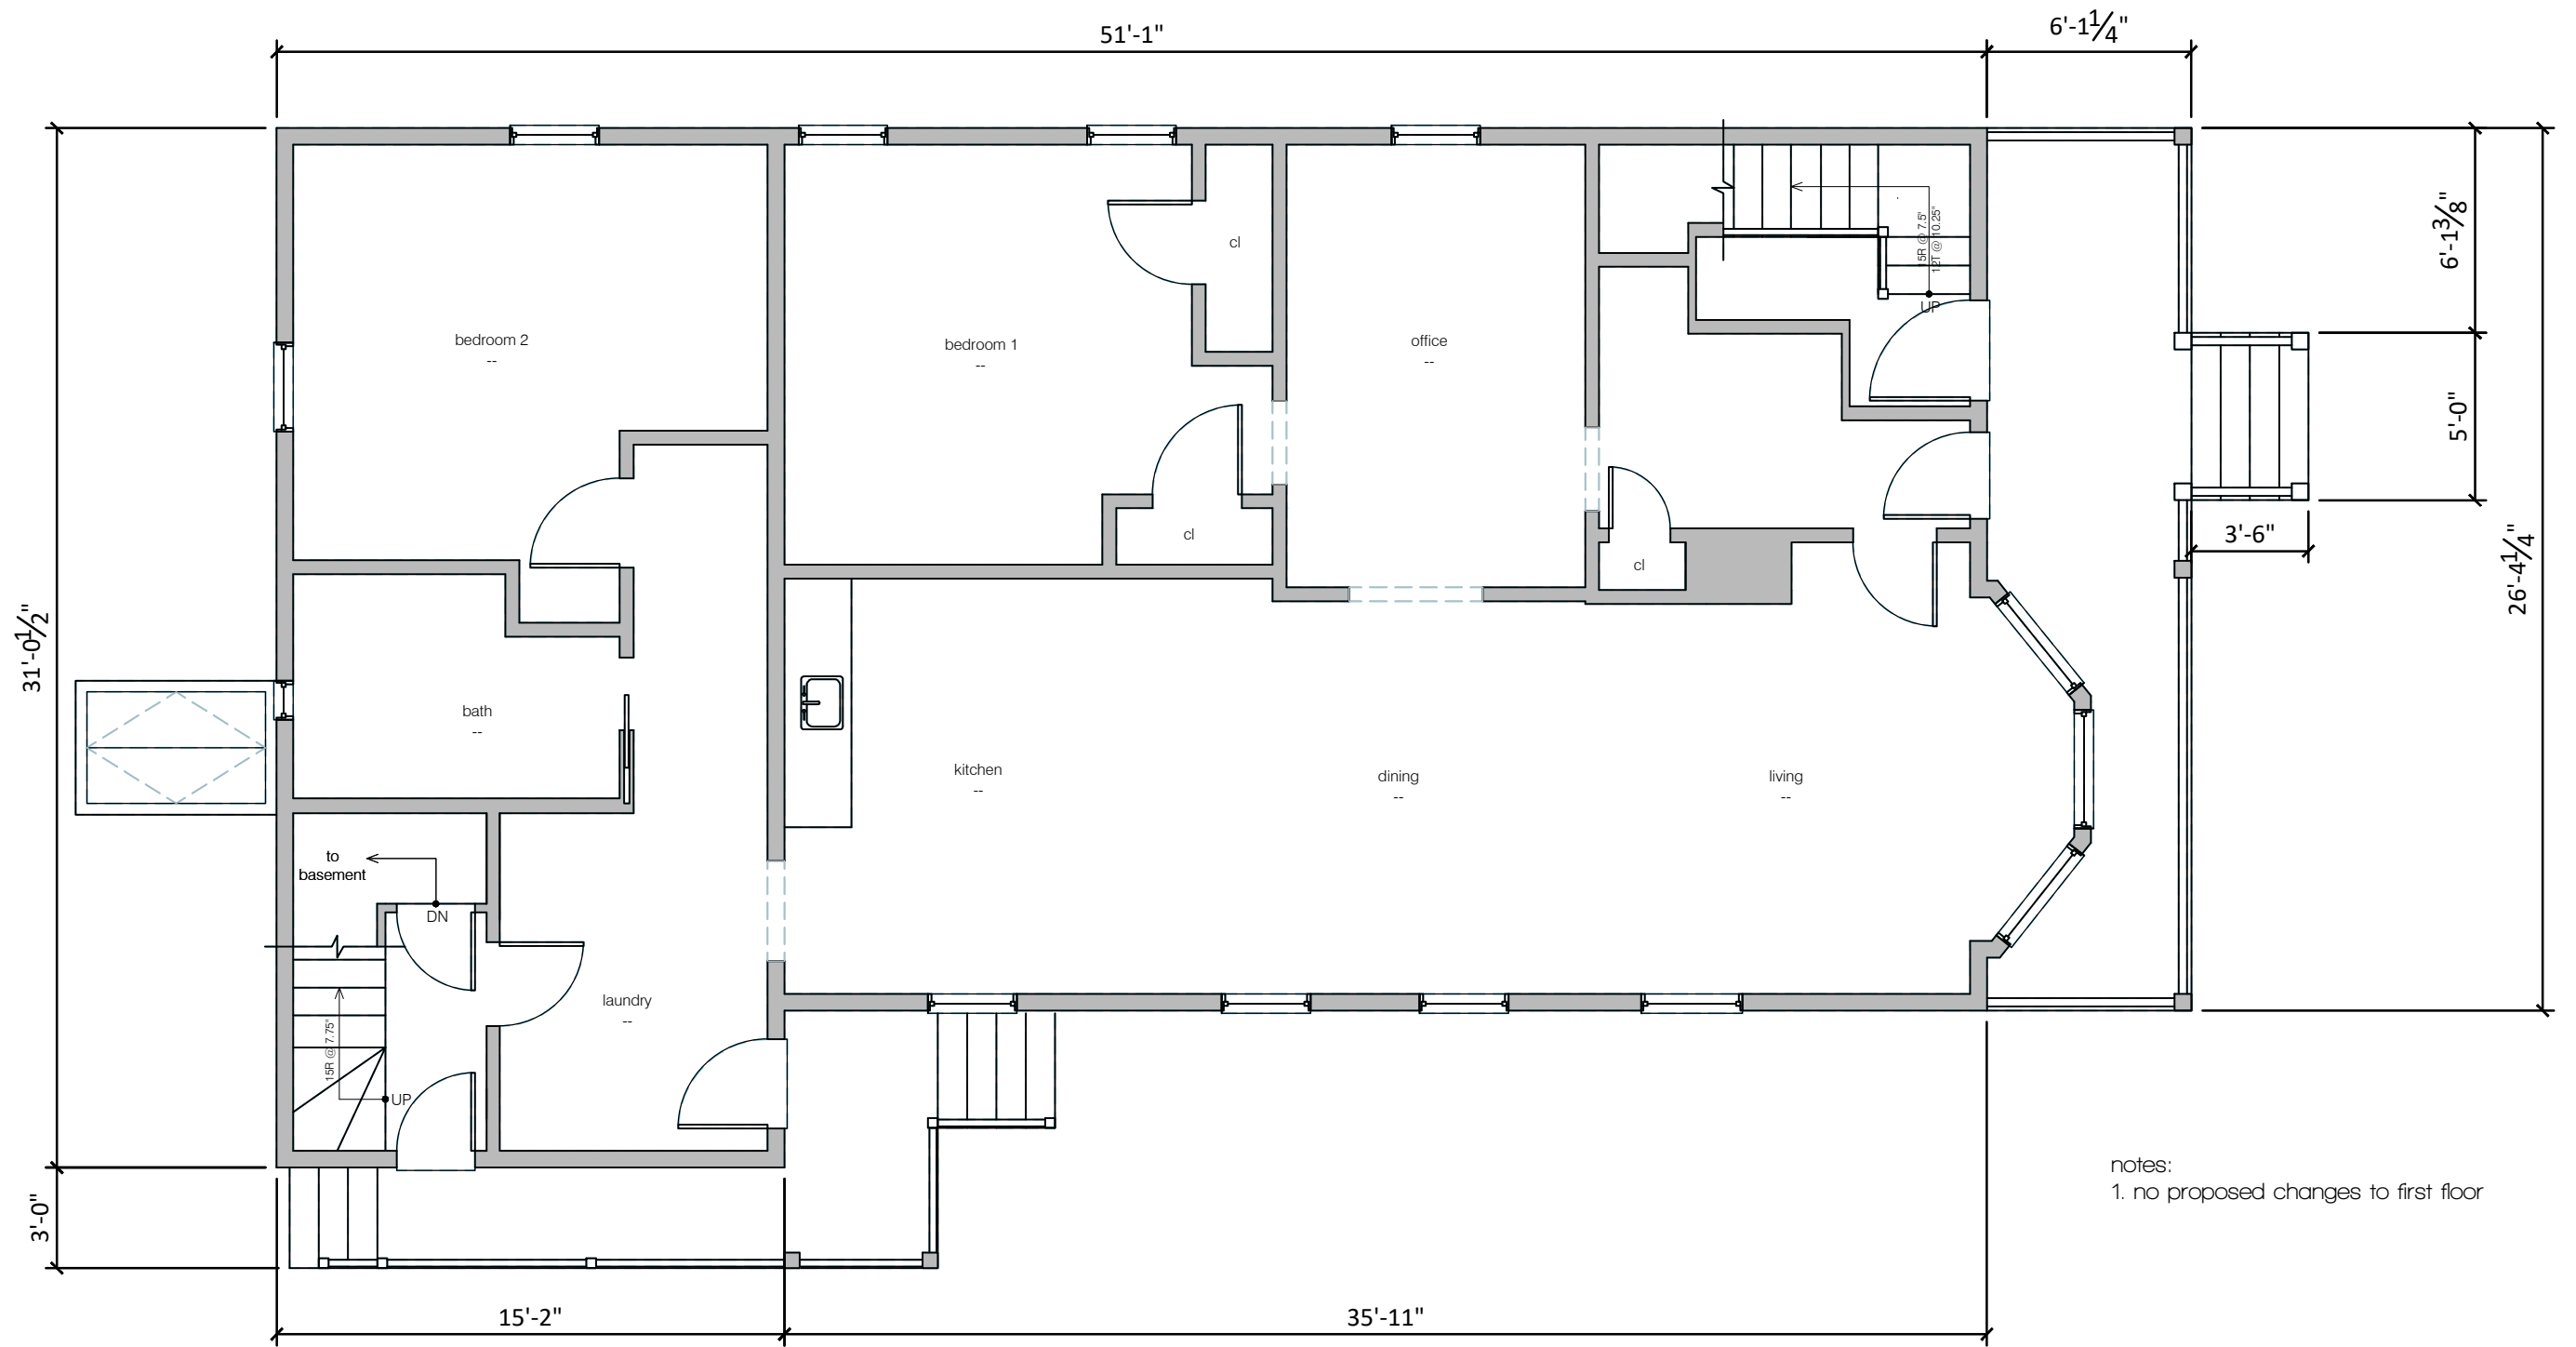



notes:  
1. no proposed changes to first floor

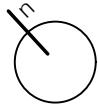

- new construction
- existing construction
- existing construction to be removed

1 first floor plan  
3/16" = 1'-0"

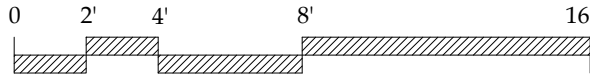

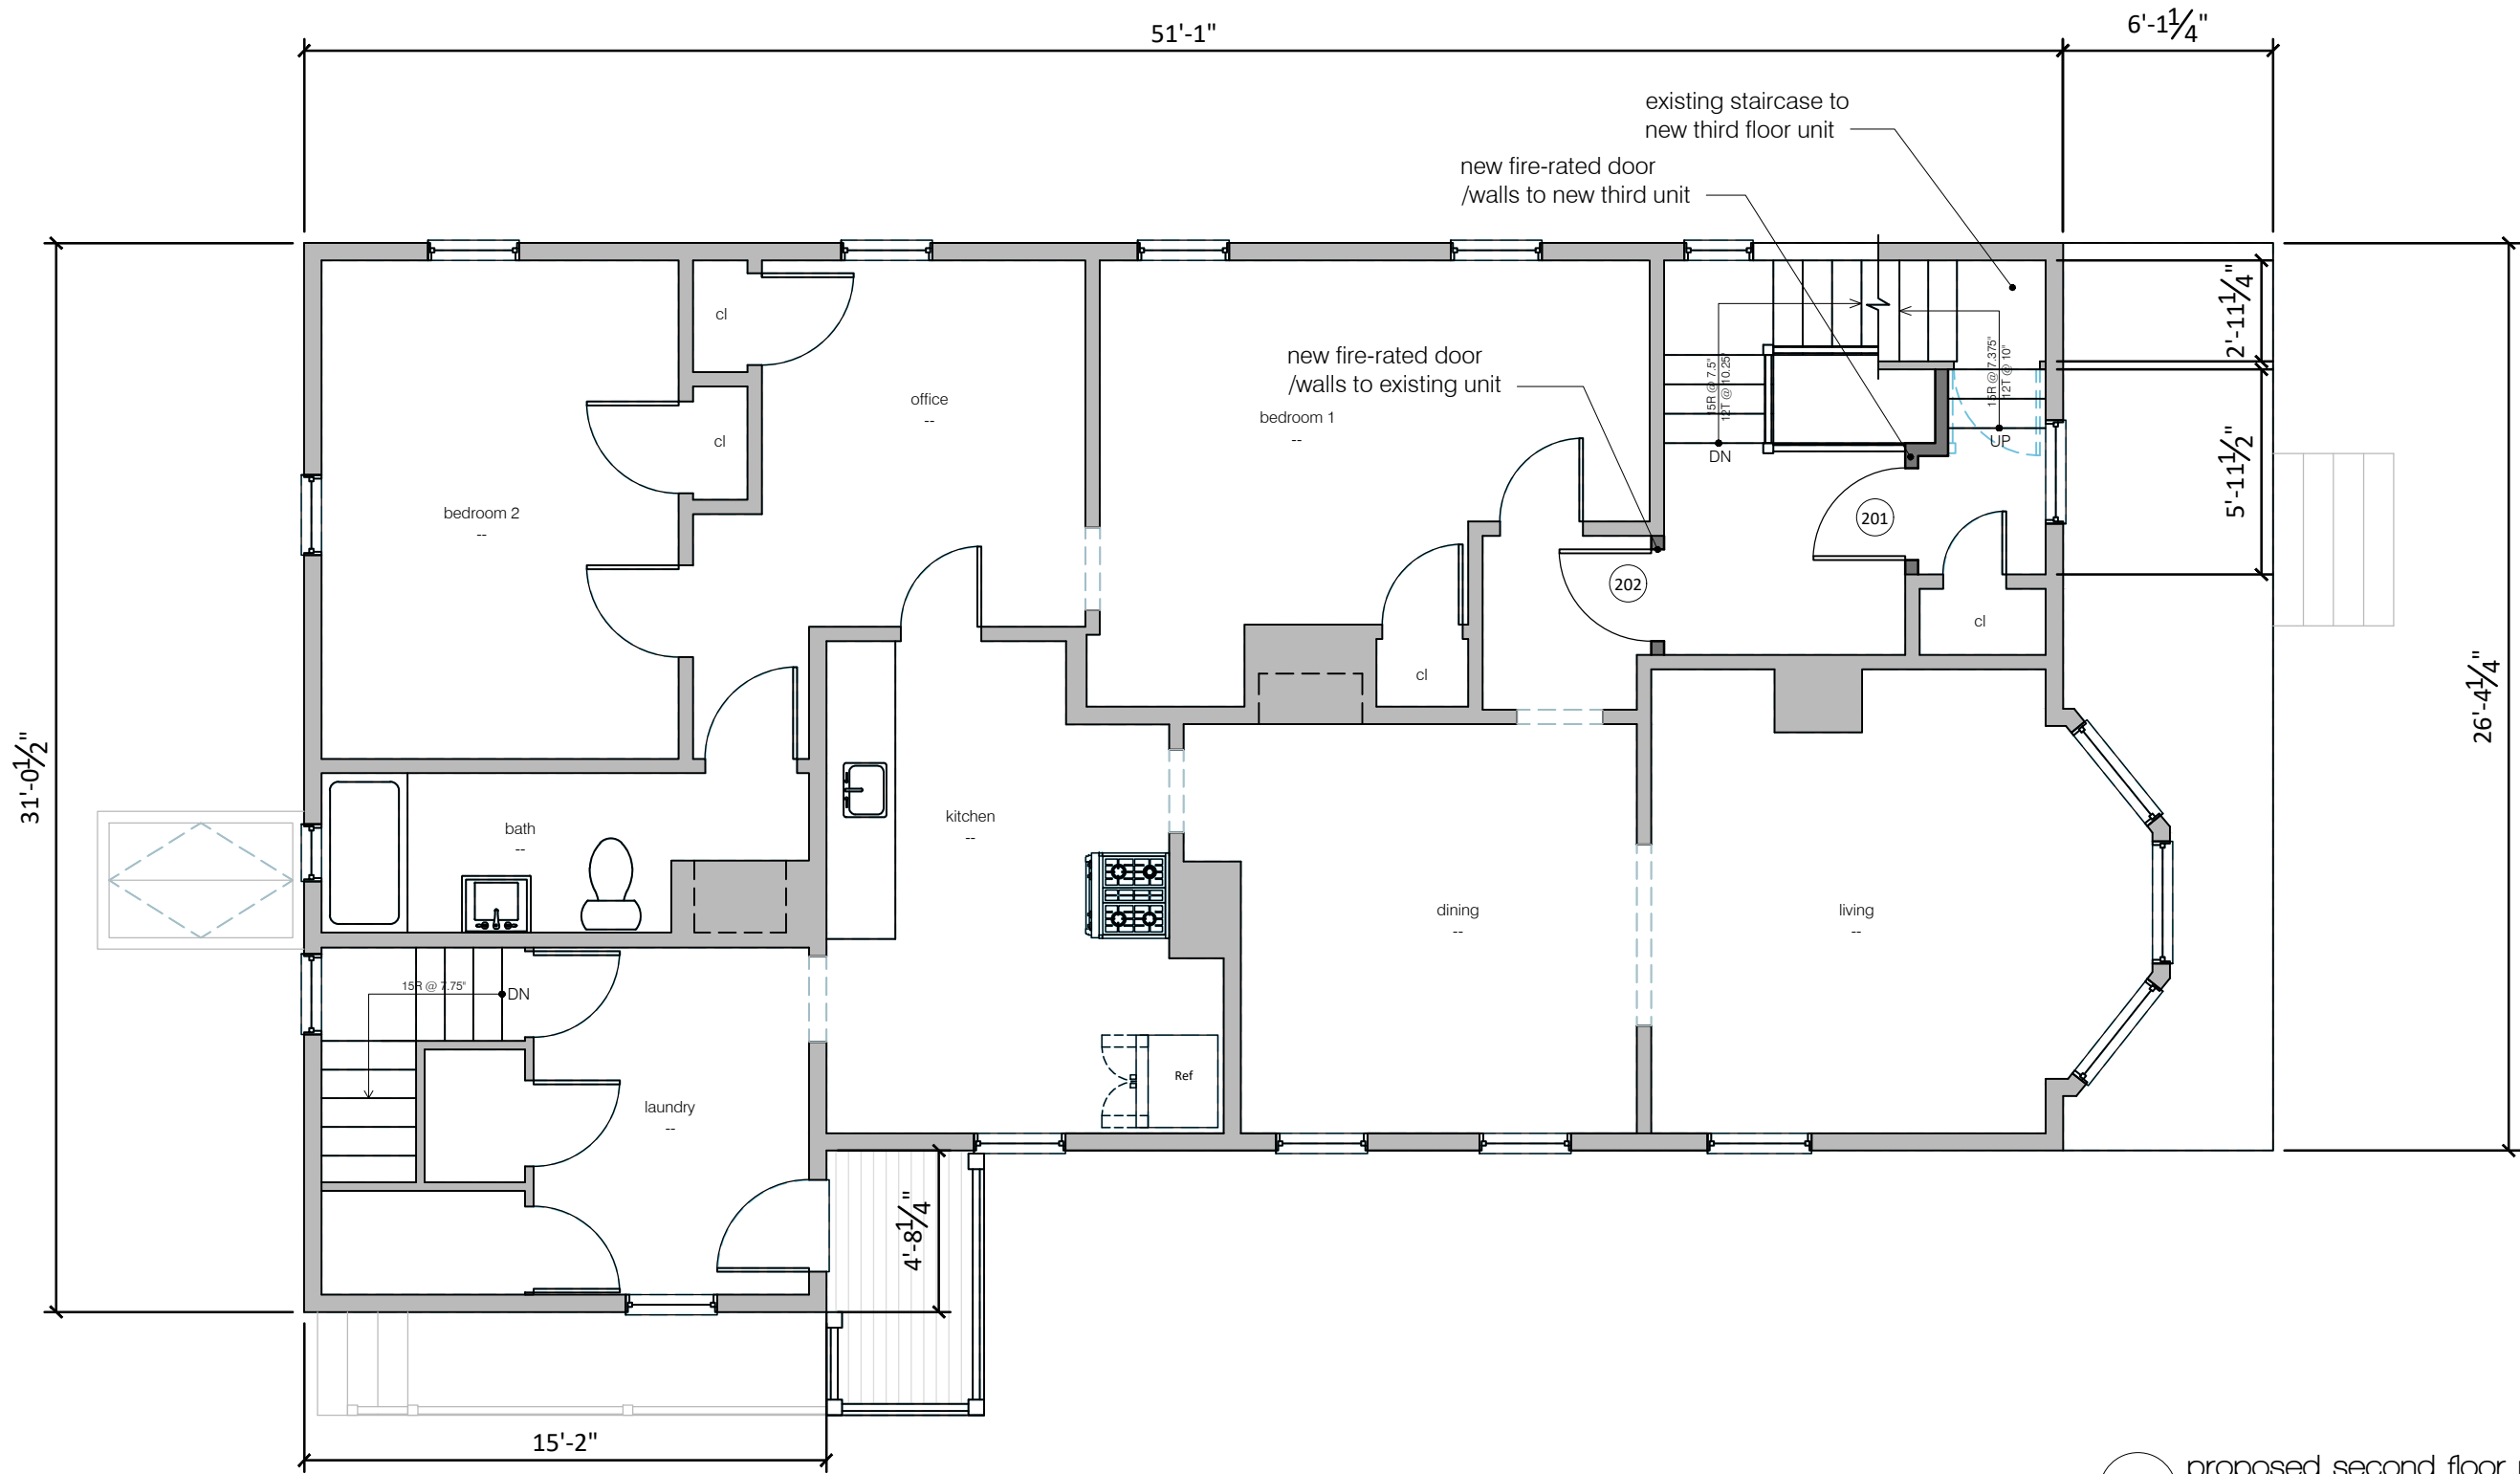

- new construction
- existing construction
- existing construction to be removed

1 proposed second floor plan  
 3/16" = 1'-0"

