




3 COLUMNS 5 & 6
SCALE: 1/2" = 1'-0"

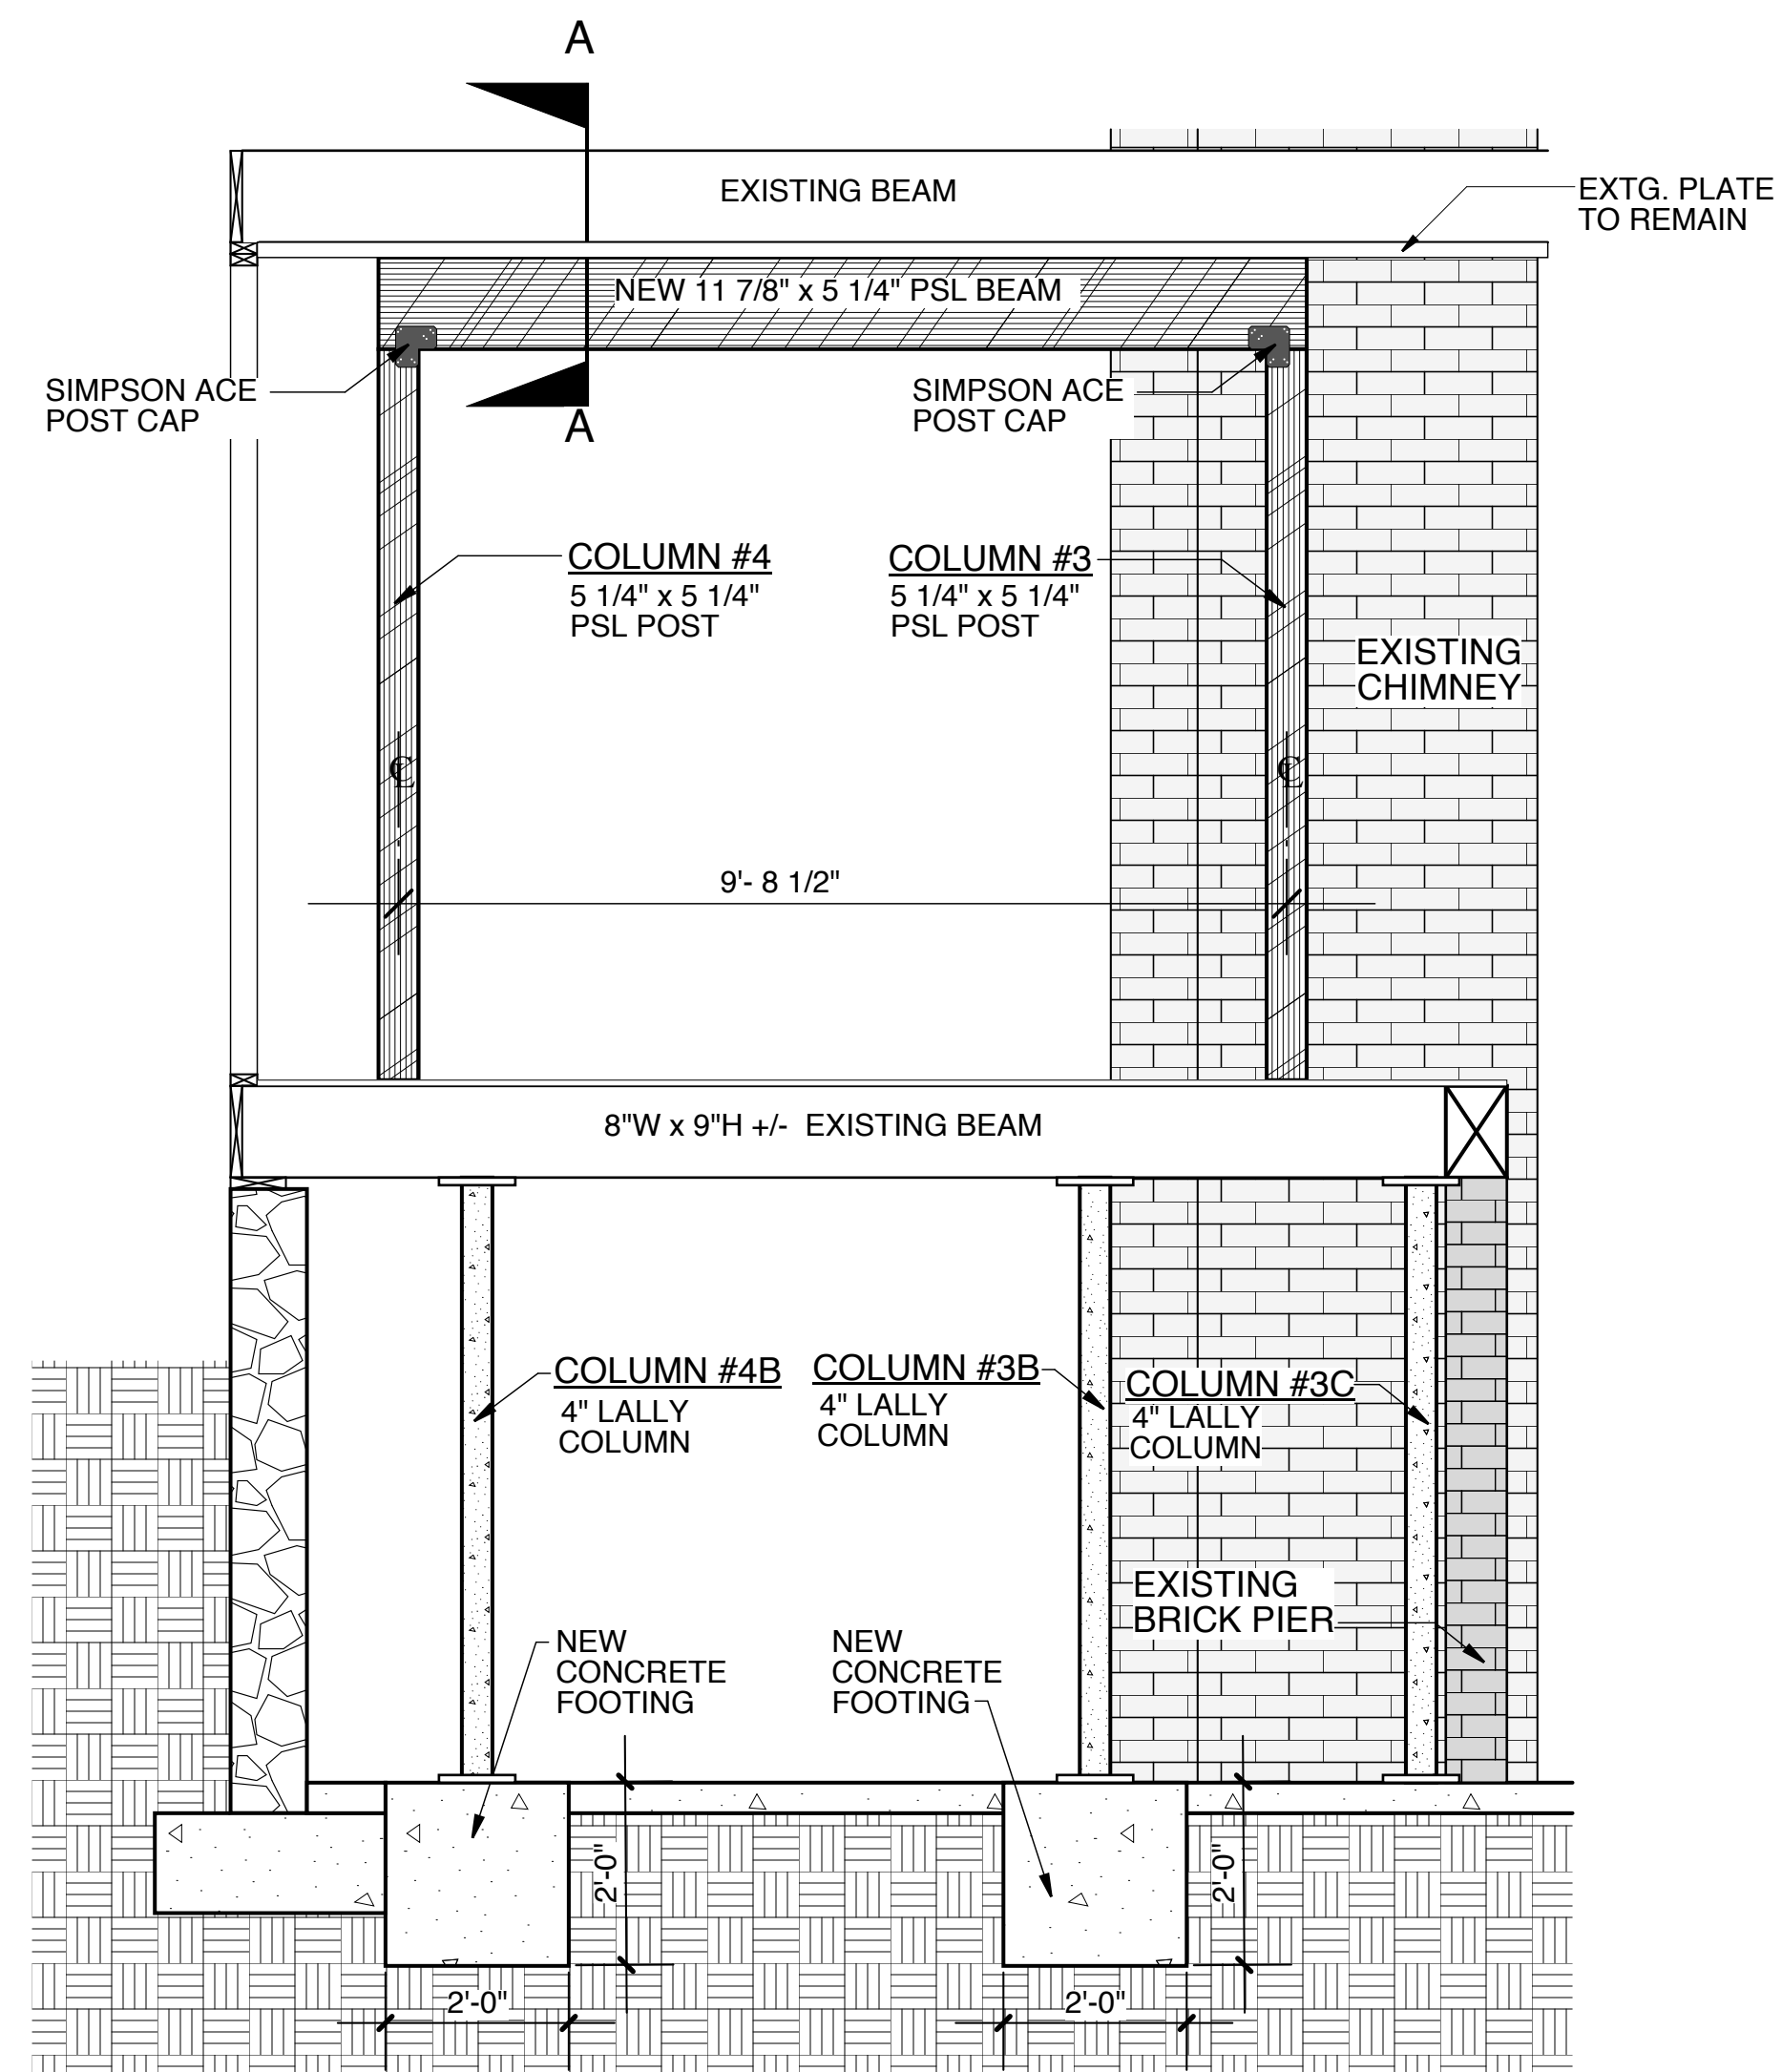

2 COLUMNS 3 & 4
SCALE: 1/2" = 1'-0"

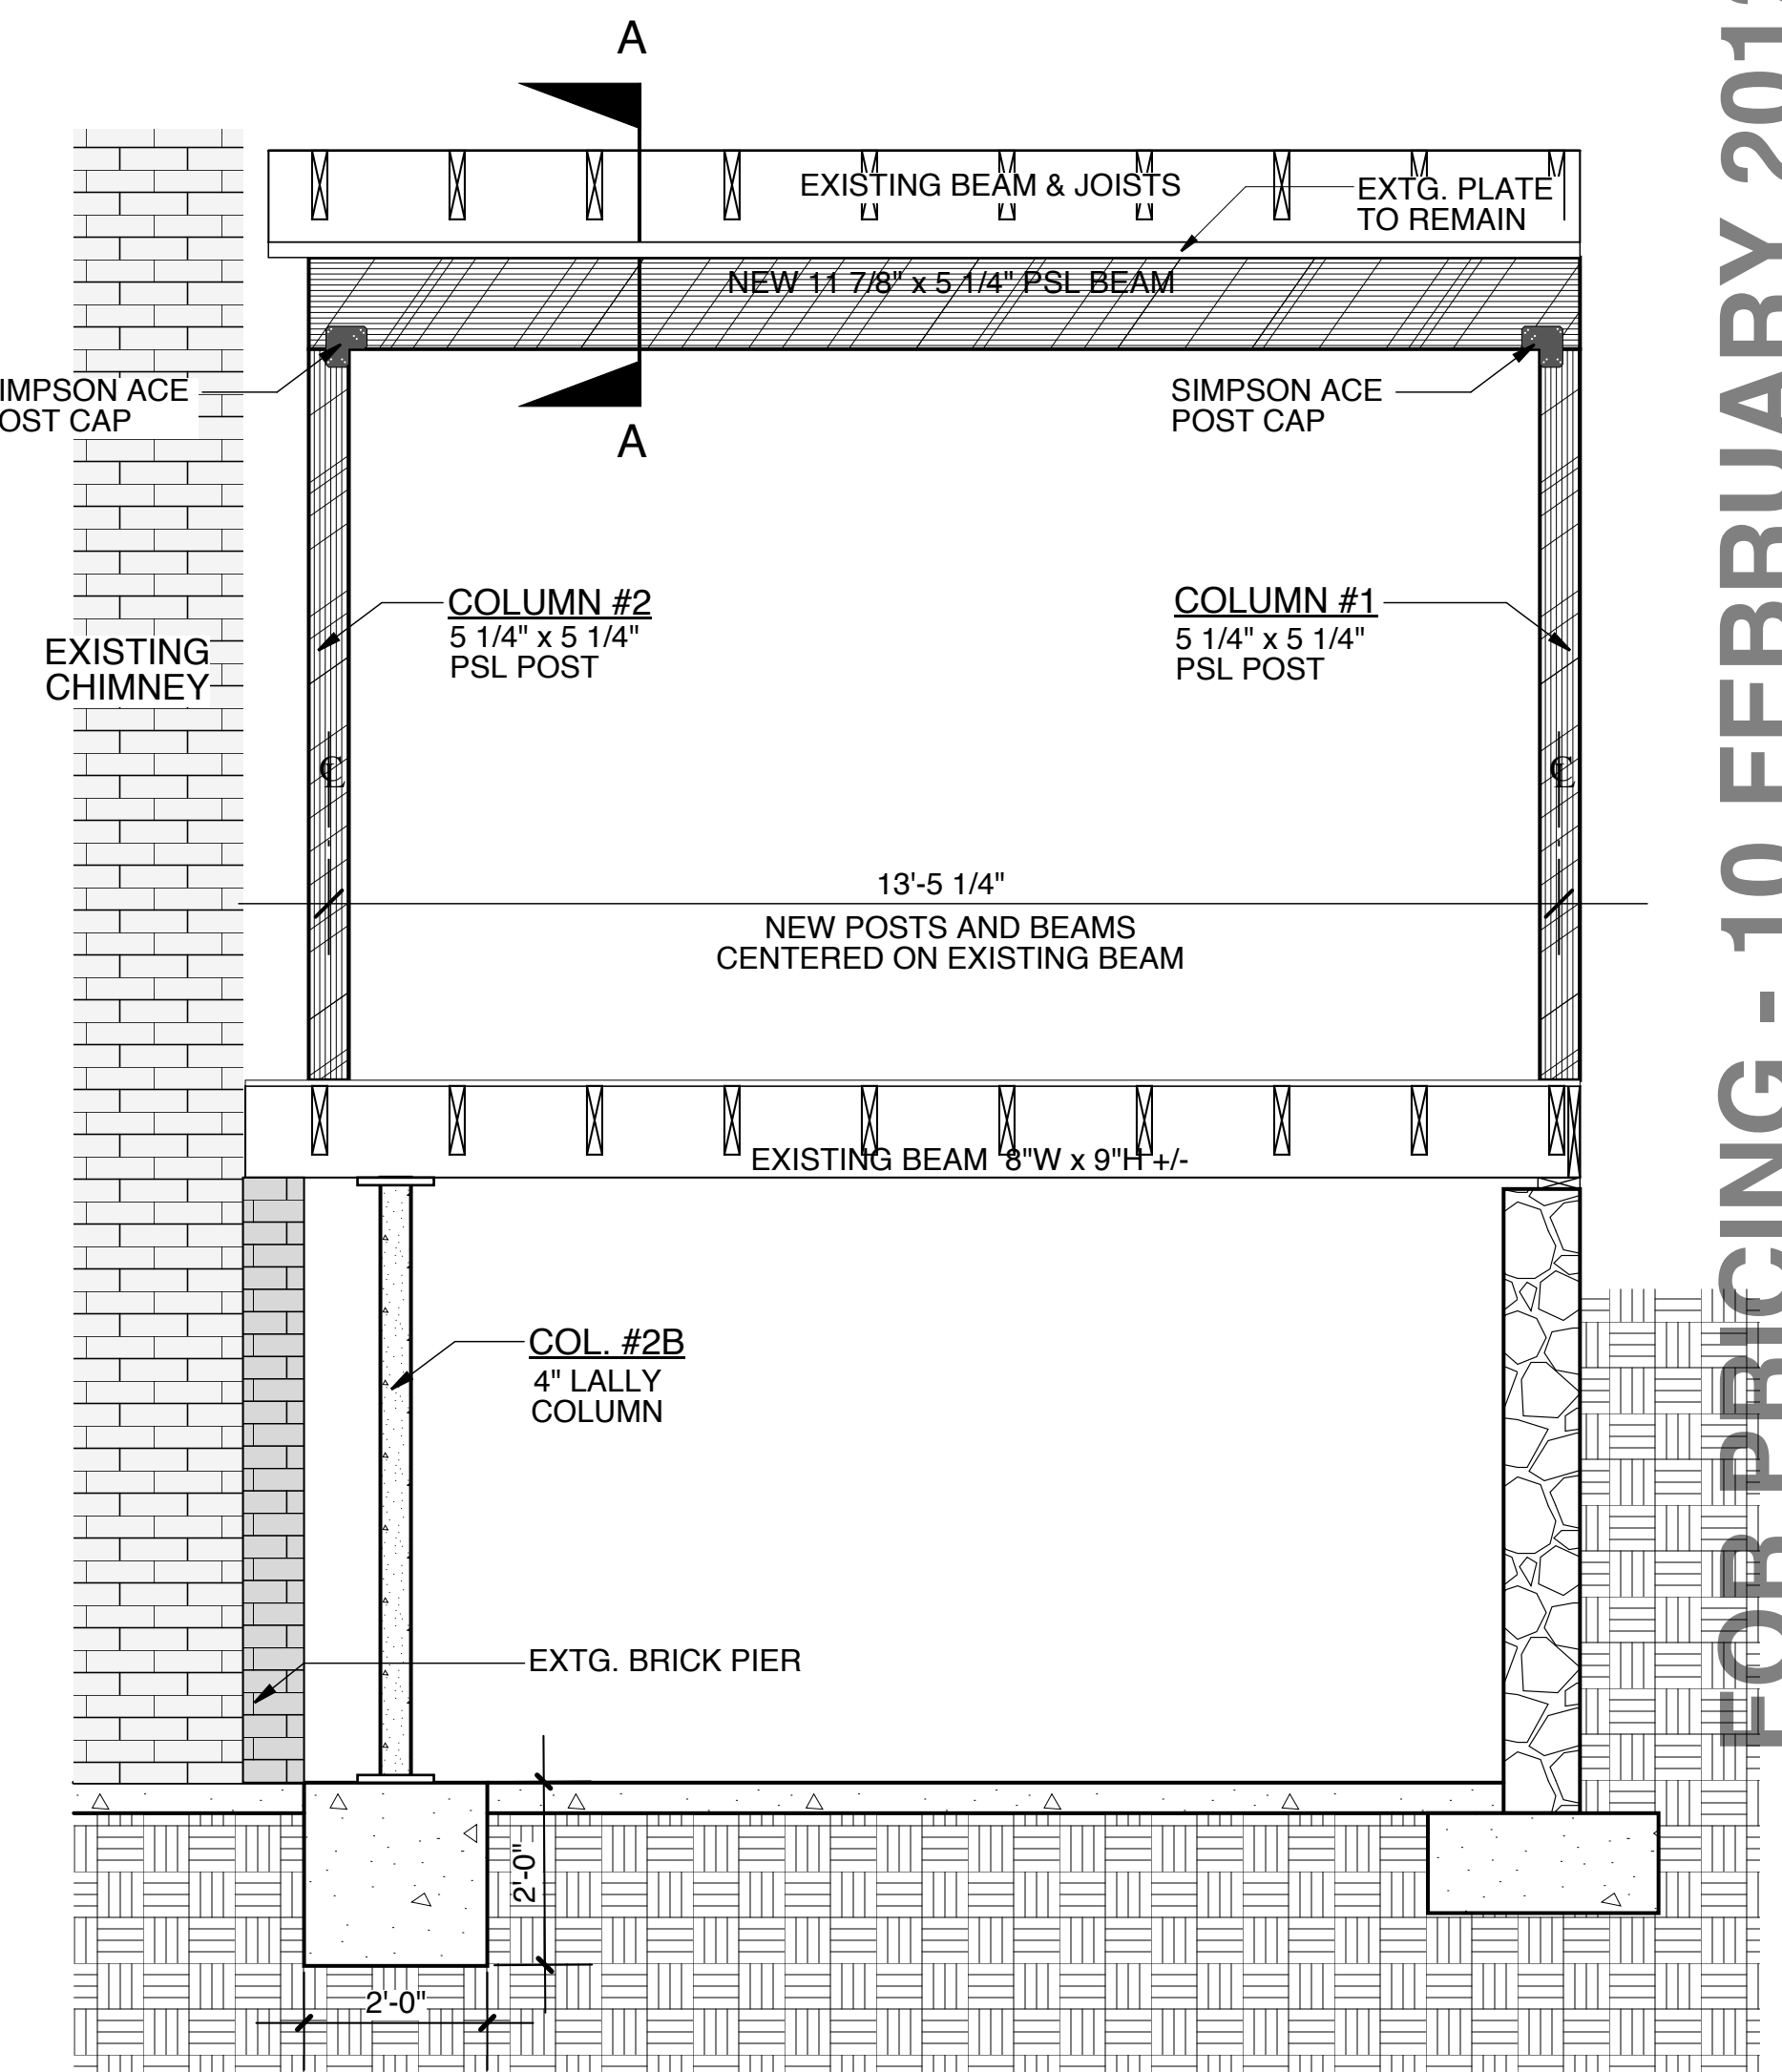

1 COLUMNS 1 & 2
SCALE: 1/2" = 1'-0"

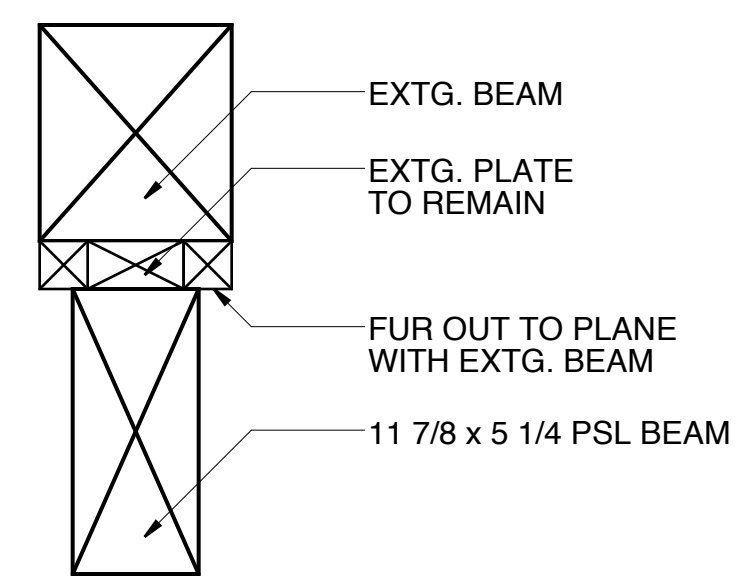

NOTE: SECURE PSL BEAM TO EXTG. FRMG AND PLATES

4 DETAIL SECTION A-A (TYP.)
SCALE: 1/2" = 1'-0"

LOAD CALCULATIONS

(AVAILABLE NEXT PRINTING)

FOR PRICING - 10 FEBRUARY 2012

ARCHITECTURE & INTERIORS
45 CASCO STREET
PORTLAND, MAINE 04101
207.699.2688 TEL
207.699.2611 FAX
david@dharearchitect.com



ISSUED FOR:	DATE
PRICING	2/10/12
PROGRESS PRINT	1/20/12
REVIEW	10/20/11
IN OFFICE REVIEW	7/26/11

CORBETT-PATTERNI RESIDENCE
104 FESSENDEN ROAD
PORTLAND, MAINE
DHA PROJ. # 20706

FRAMING DETAILS
SCALE: 1/2" = 1'-0"

A4.1

DRAWING NO.