




4 LATTICE ELEVATION
 SCALE: 1" = 1'-0"

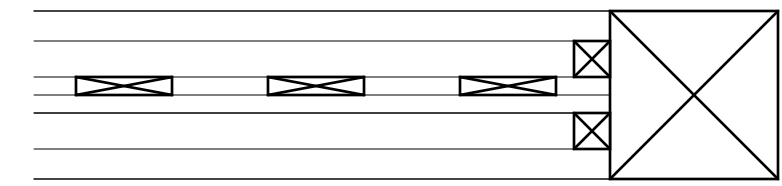


5 LATTICE SECTION AA
 SCALE: 3" = 1'-0"

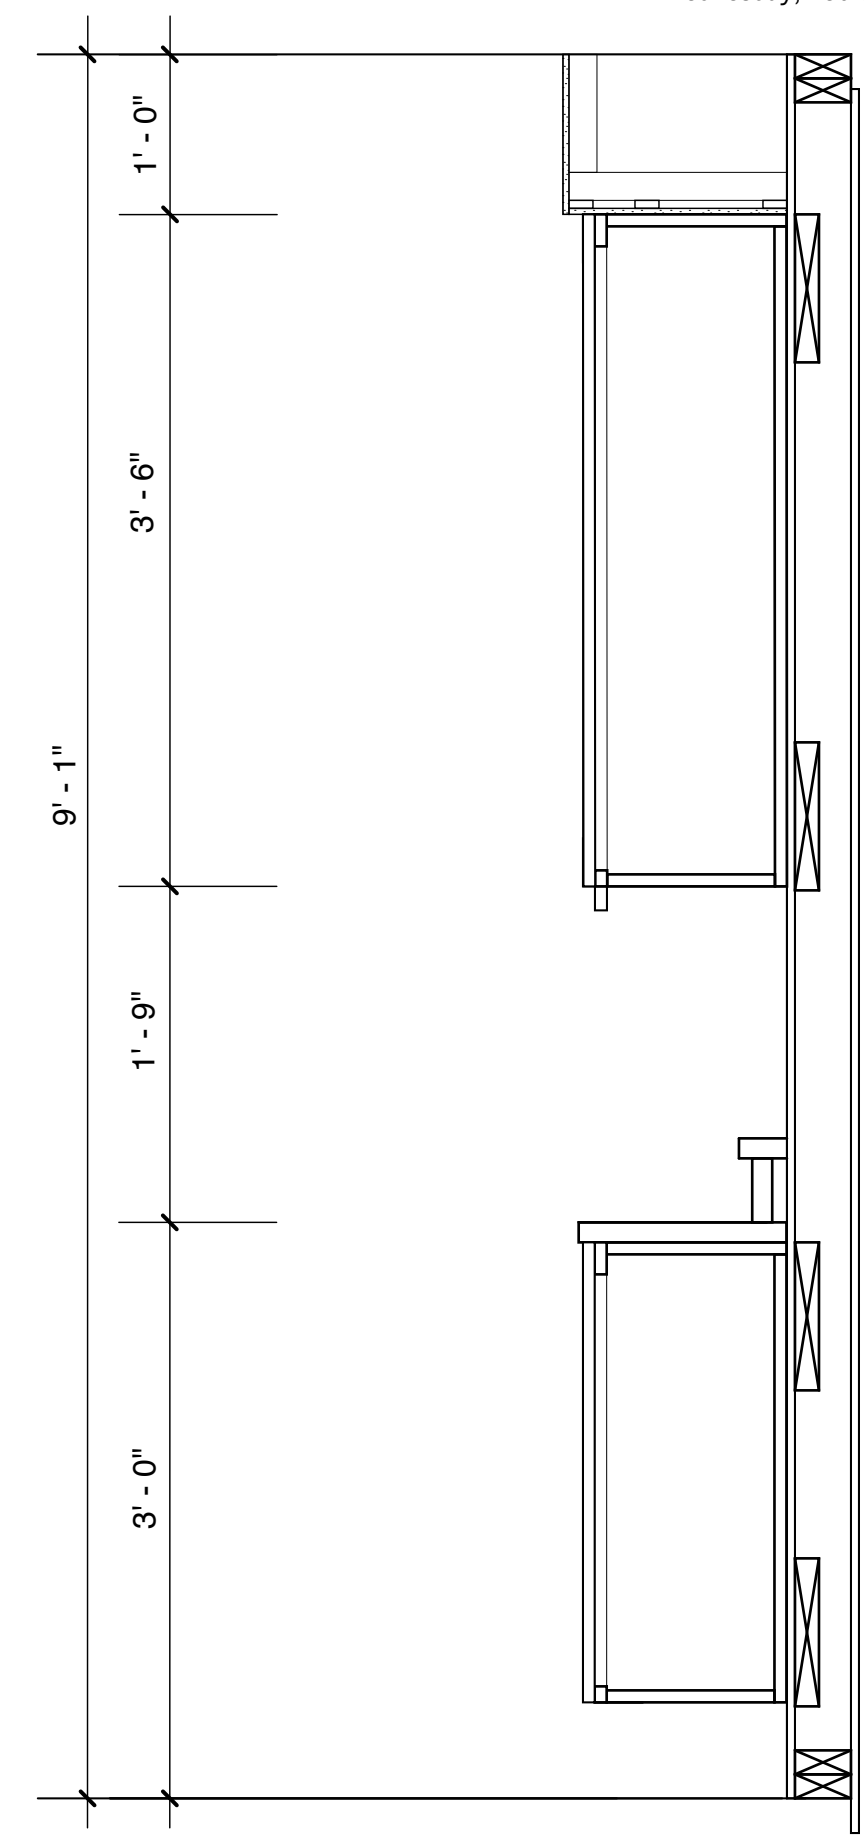

3 KITCHEN SECTION
 SCALE: 1" = 1'-0"

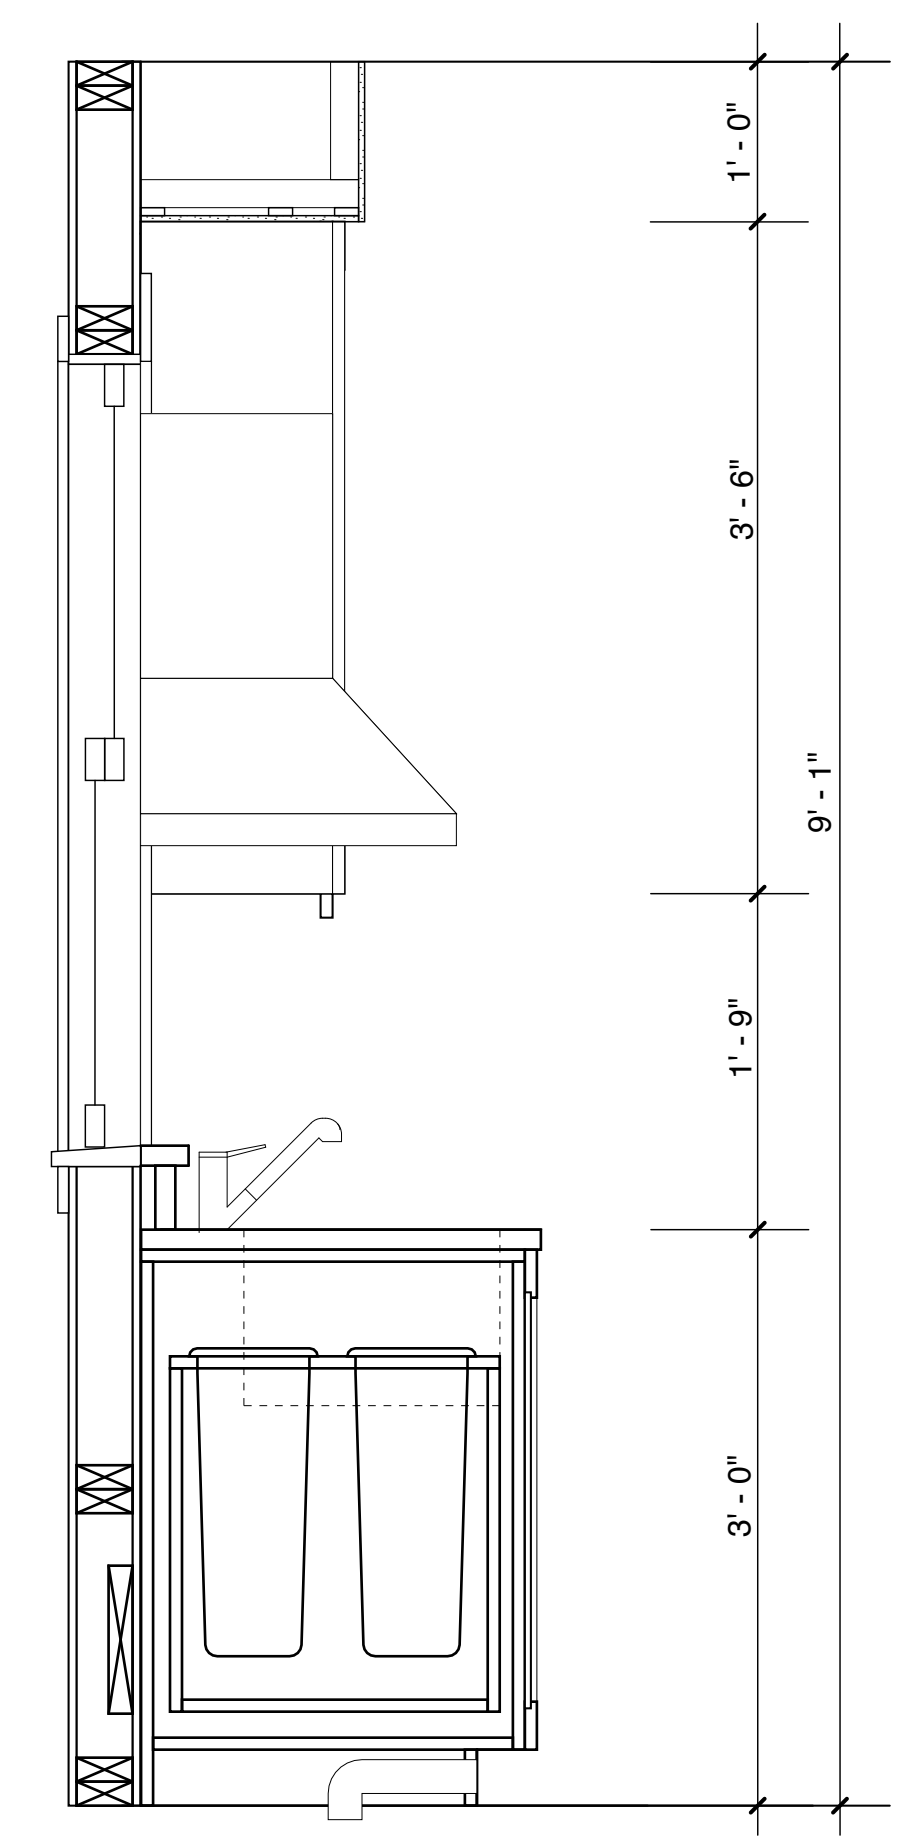


2 KITCHEN SECTION
 SCALE: 1" = 1'-0"

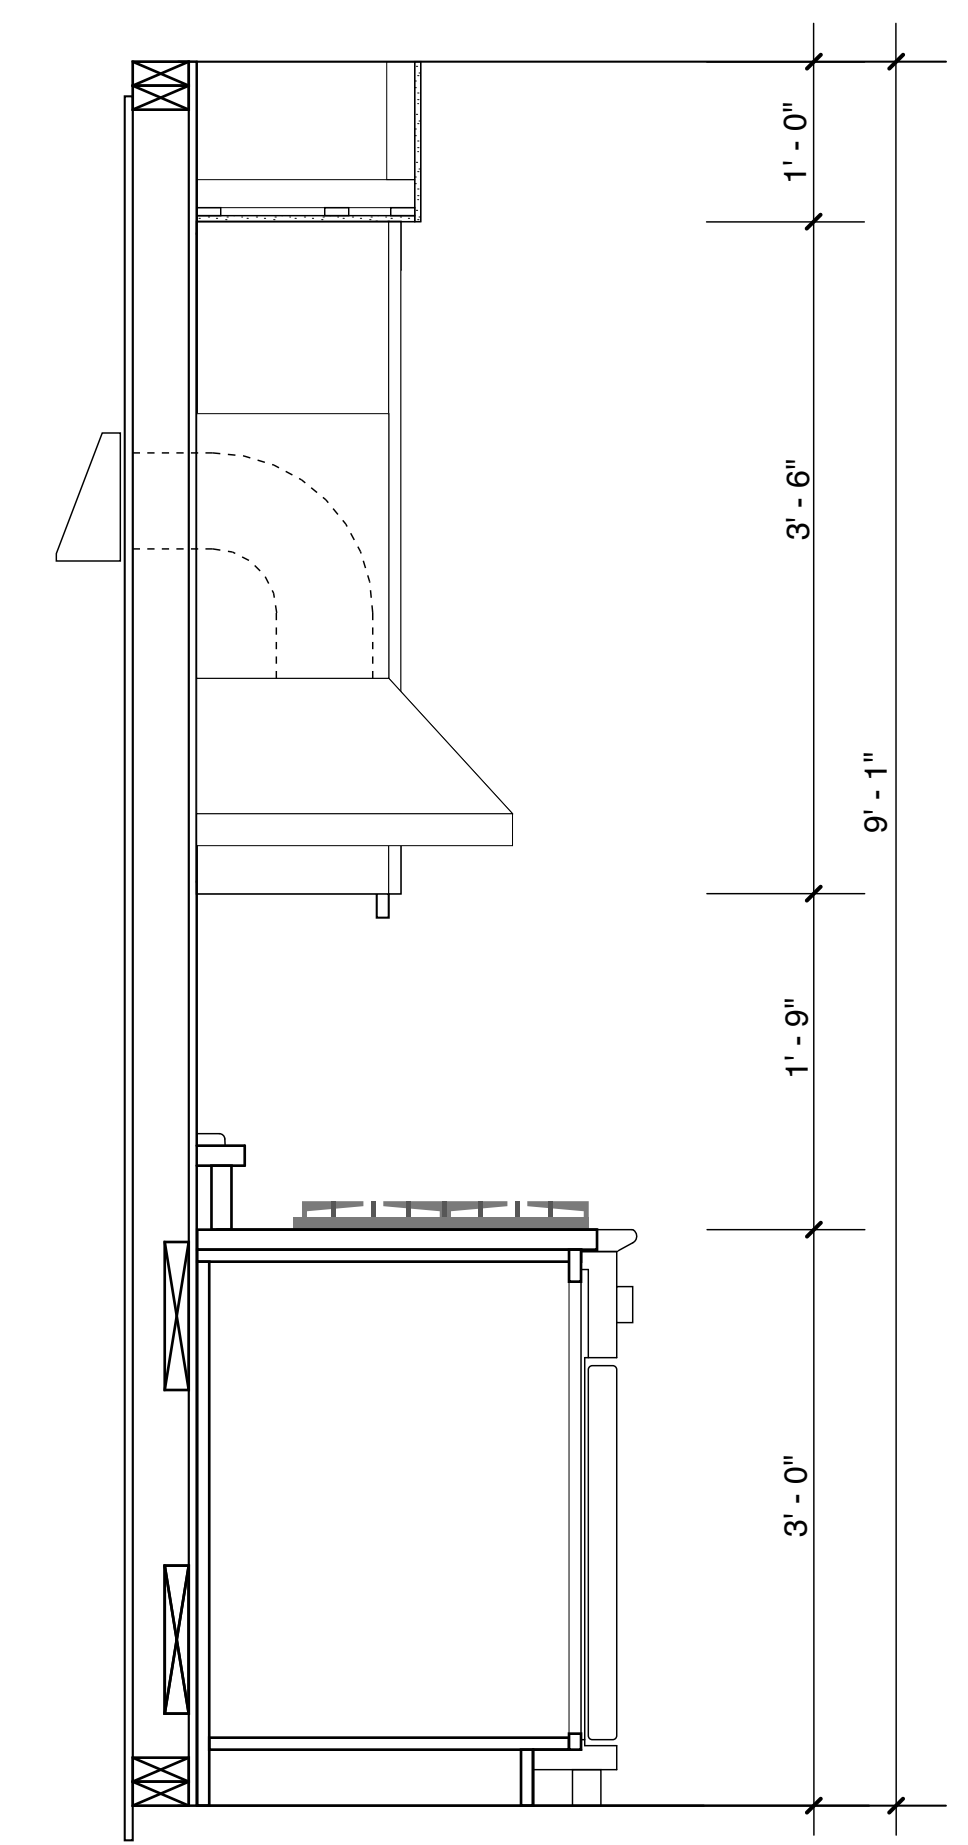

1 KITCHEN SECTION
 SCALE: 1" = 1'-0"

FOR PRICING - 10 FEBRUARY 2012

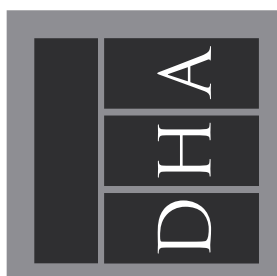CORBETT-PATTERNITI RESIDENCE 104 FESSENDEN ROAD PORTLAND, MAINE DHA PROJ. # 20706	ISSUED FOR:	DATE
	PRICING	2/10/12
	PROGRESS PRINT	1/20/12
	REVIEW	10/20/11
	IN OFFICE REVIEW	7/26/11
		
ARCHITECTURE & INTERIORS 45 CASCO STREET PORTLAND, MAINE 04101 207.699.2688 TEL 207.699.2611 FAX davidhembrearchitect.com		
A5.2 DRAWING NO.		