




4 KITCHEN ISLAND CABINETS
SCALE: 1"=1'-0"

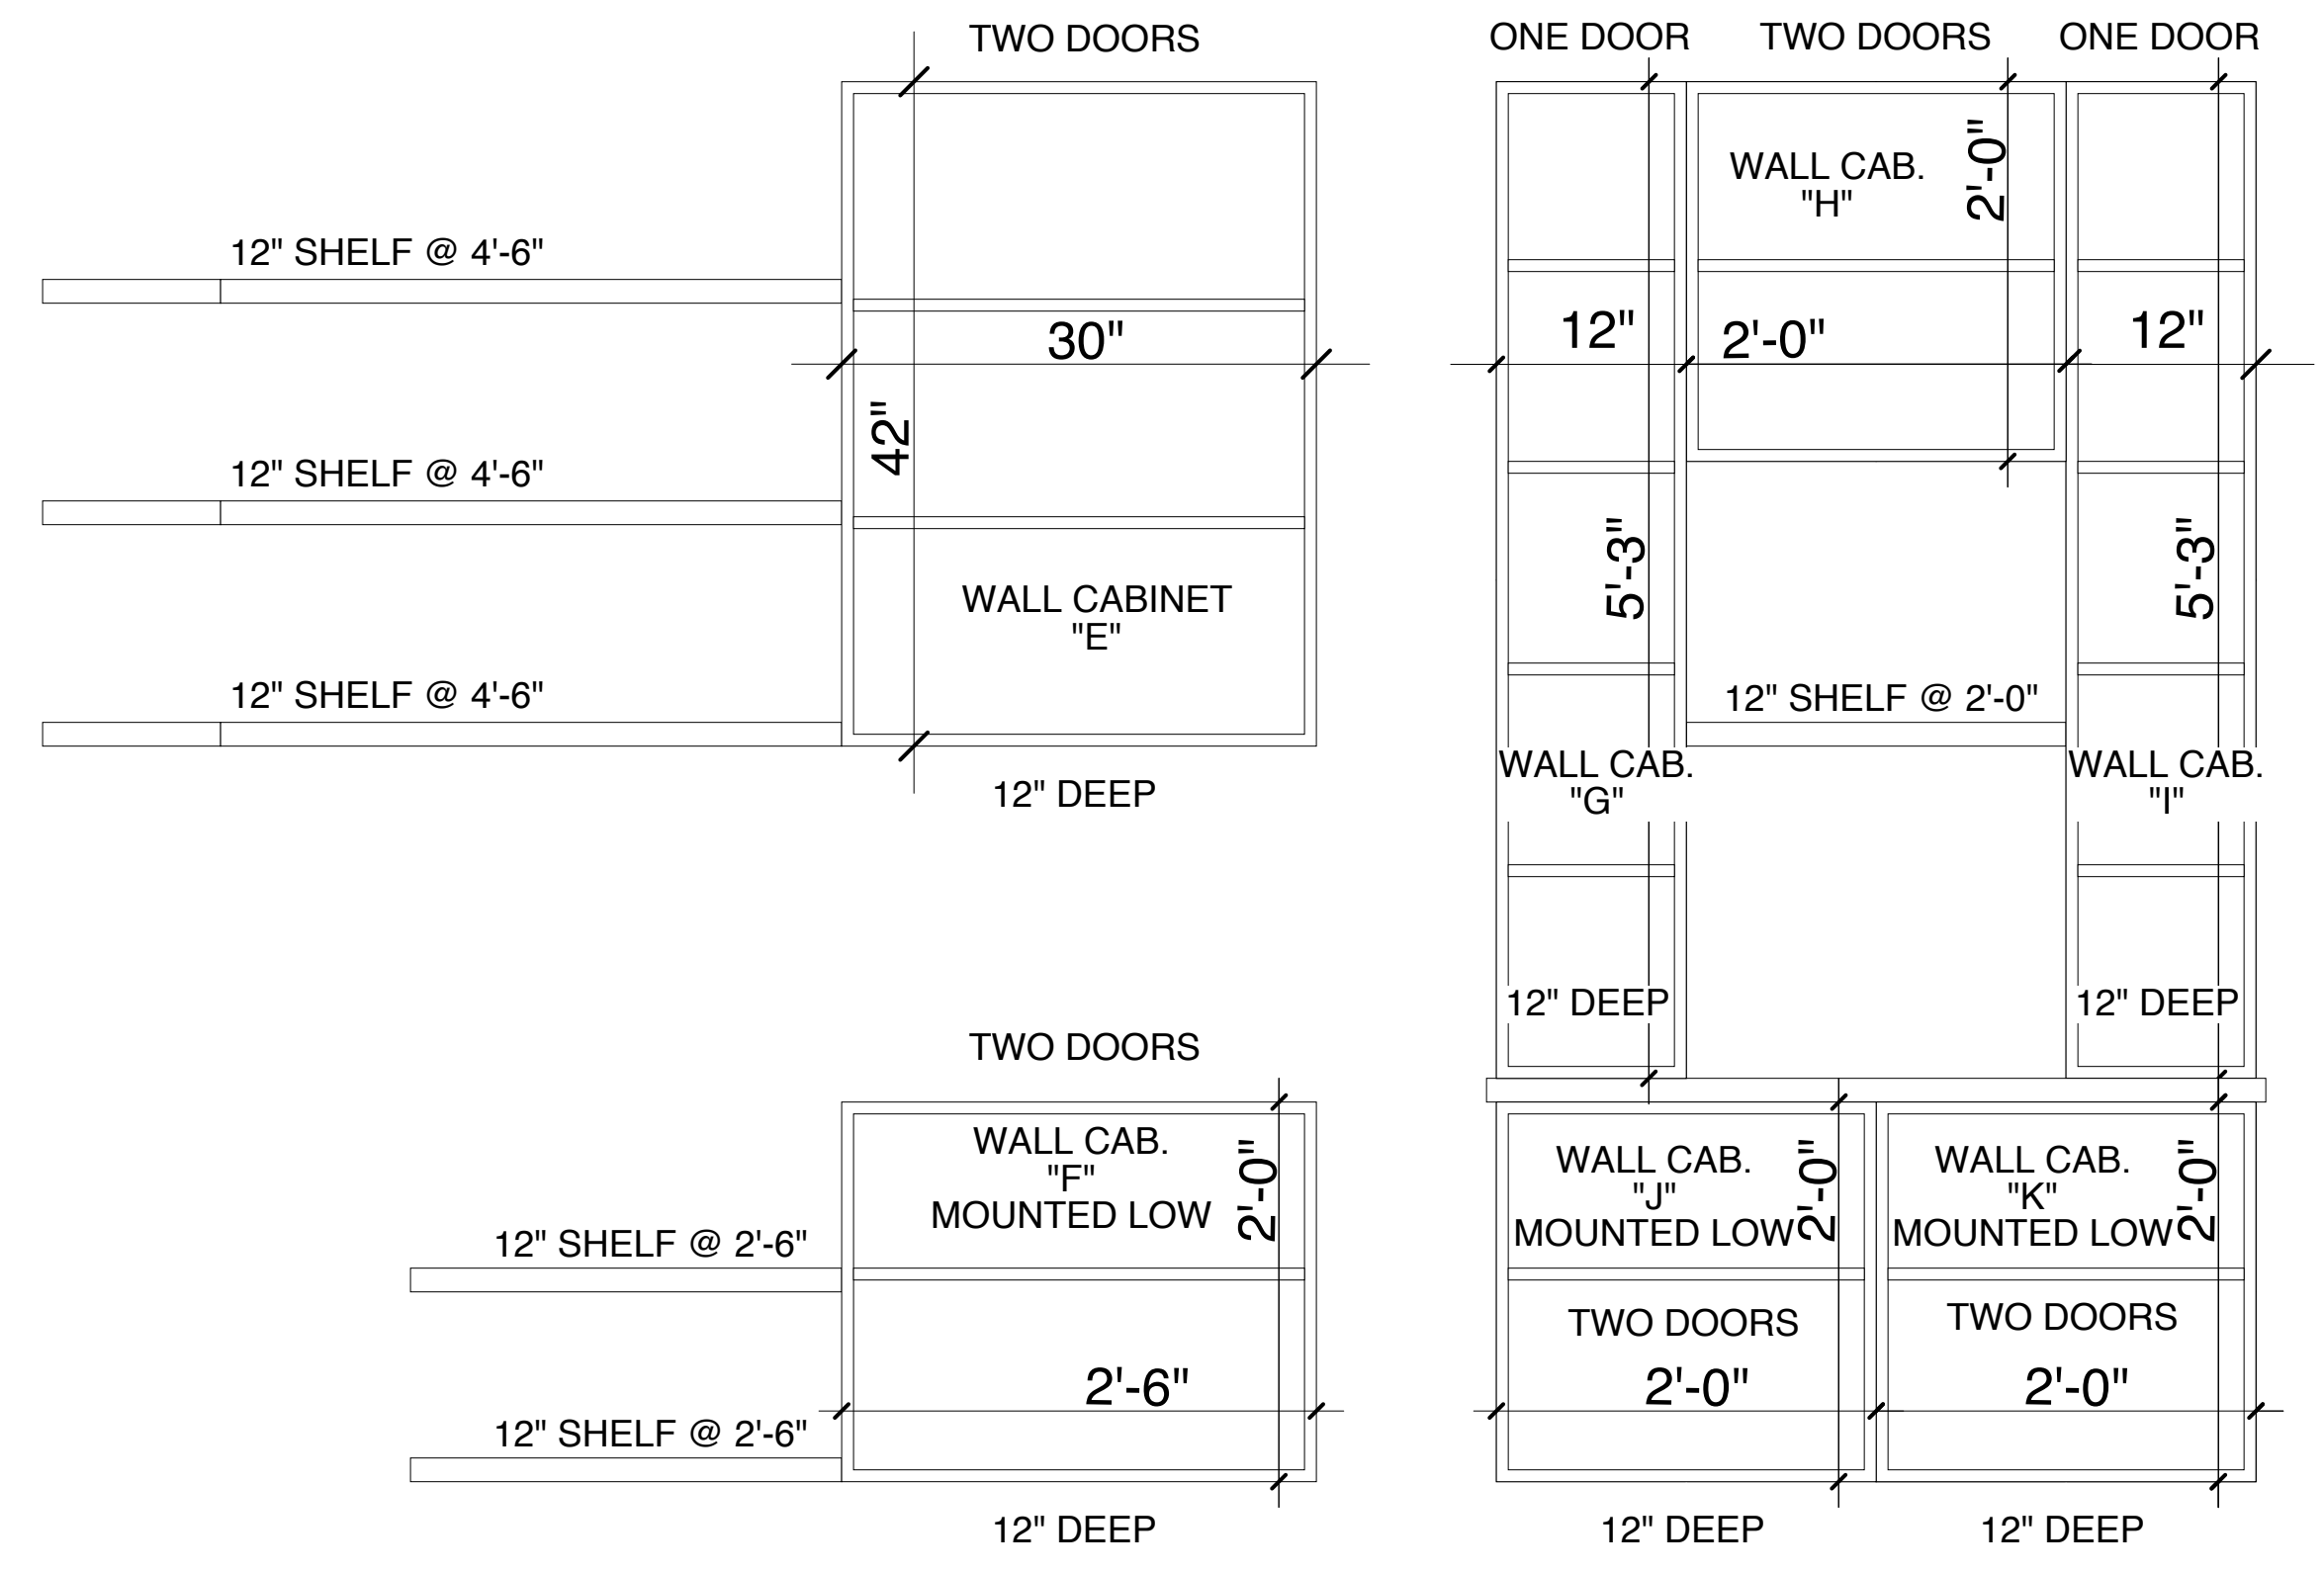



3 EAST KITCHEN CABINETS
SCALE: 1"=1'-0"

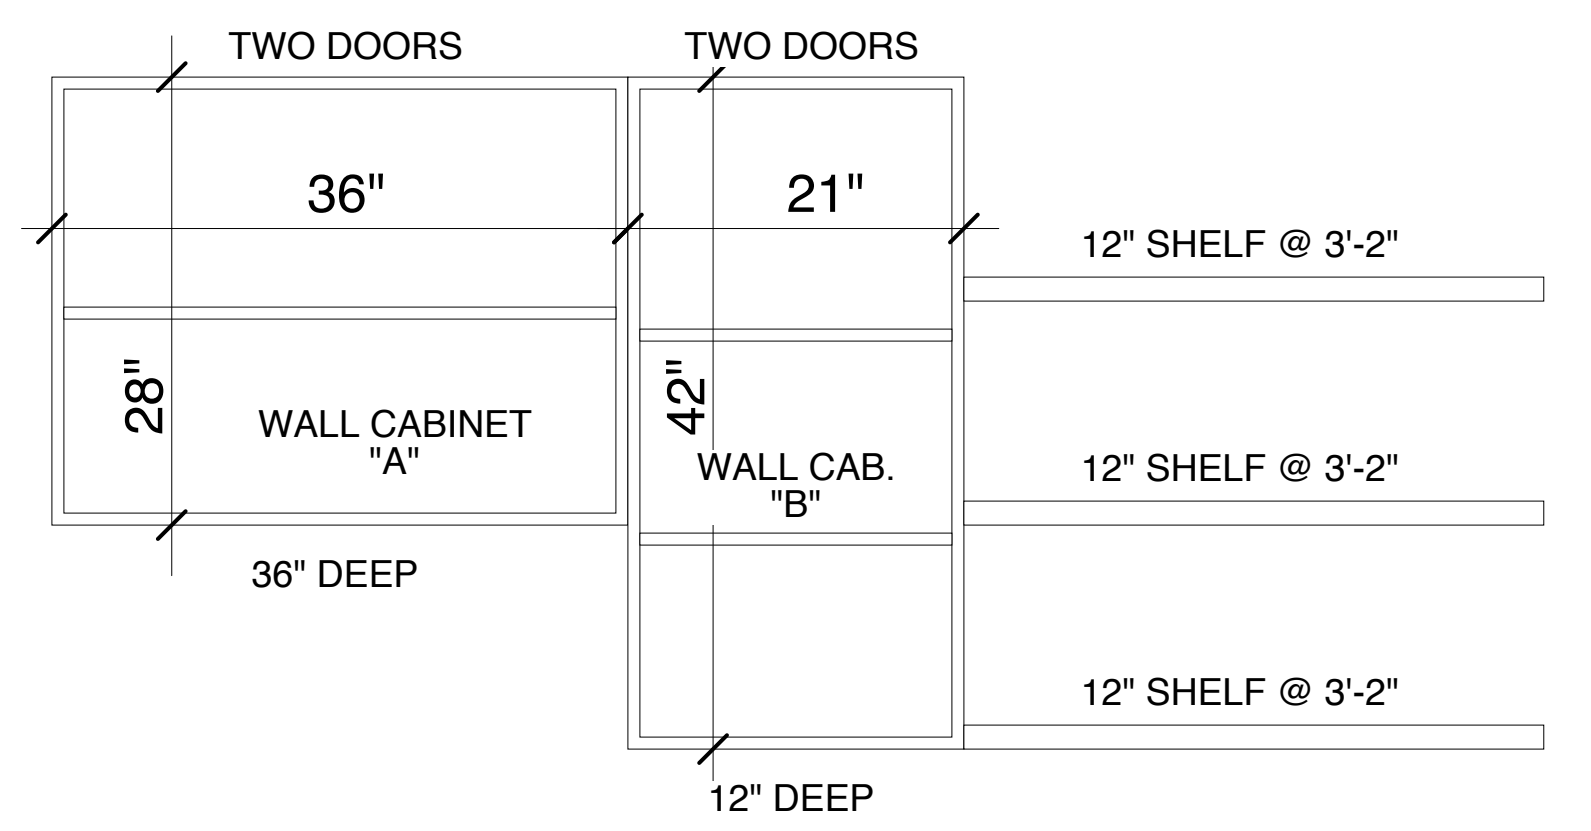

2 WEST KITCHEN CABINETS
SCALE: 1"=1'-0"

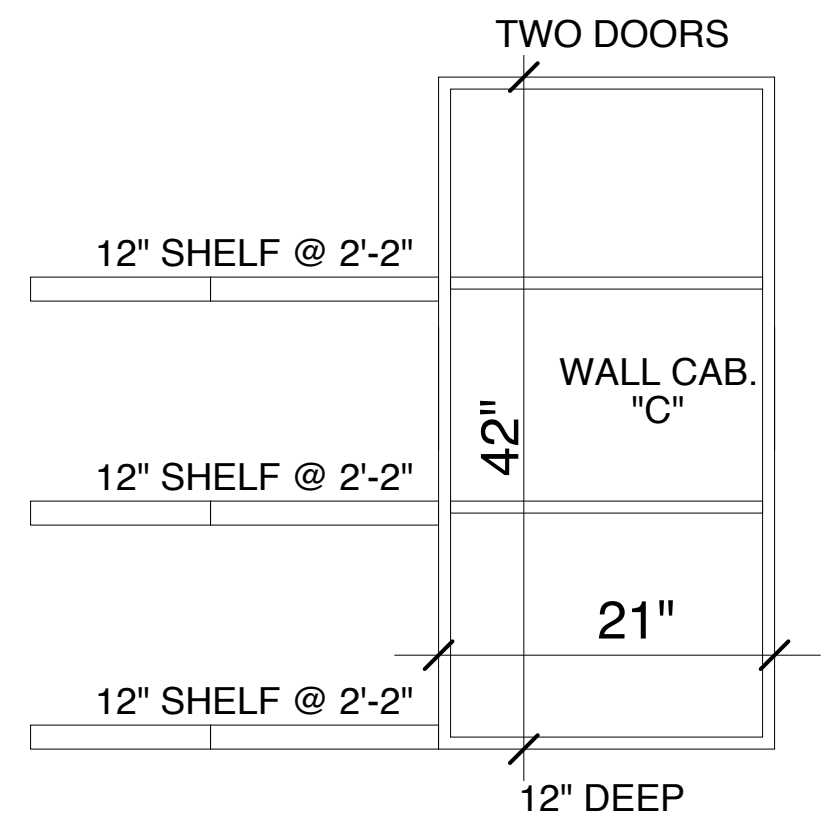

1 SOUTH KITCHEN CABINETS
SCALE: 1"=1'-0"

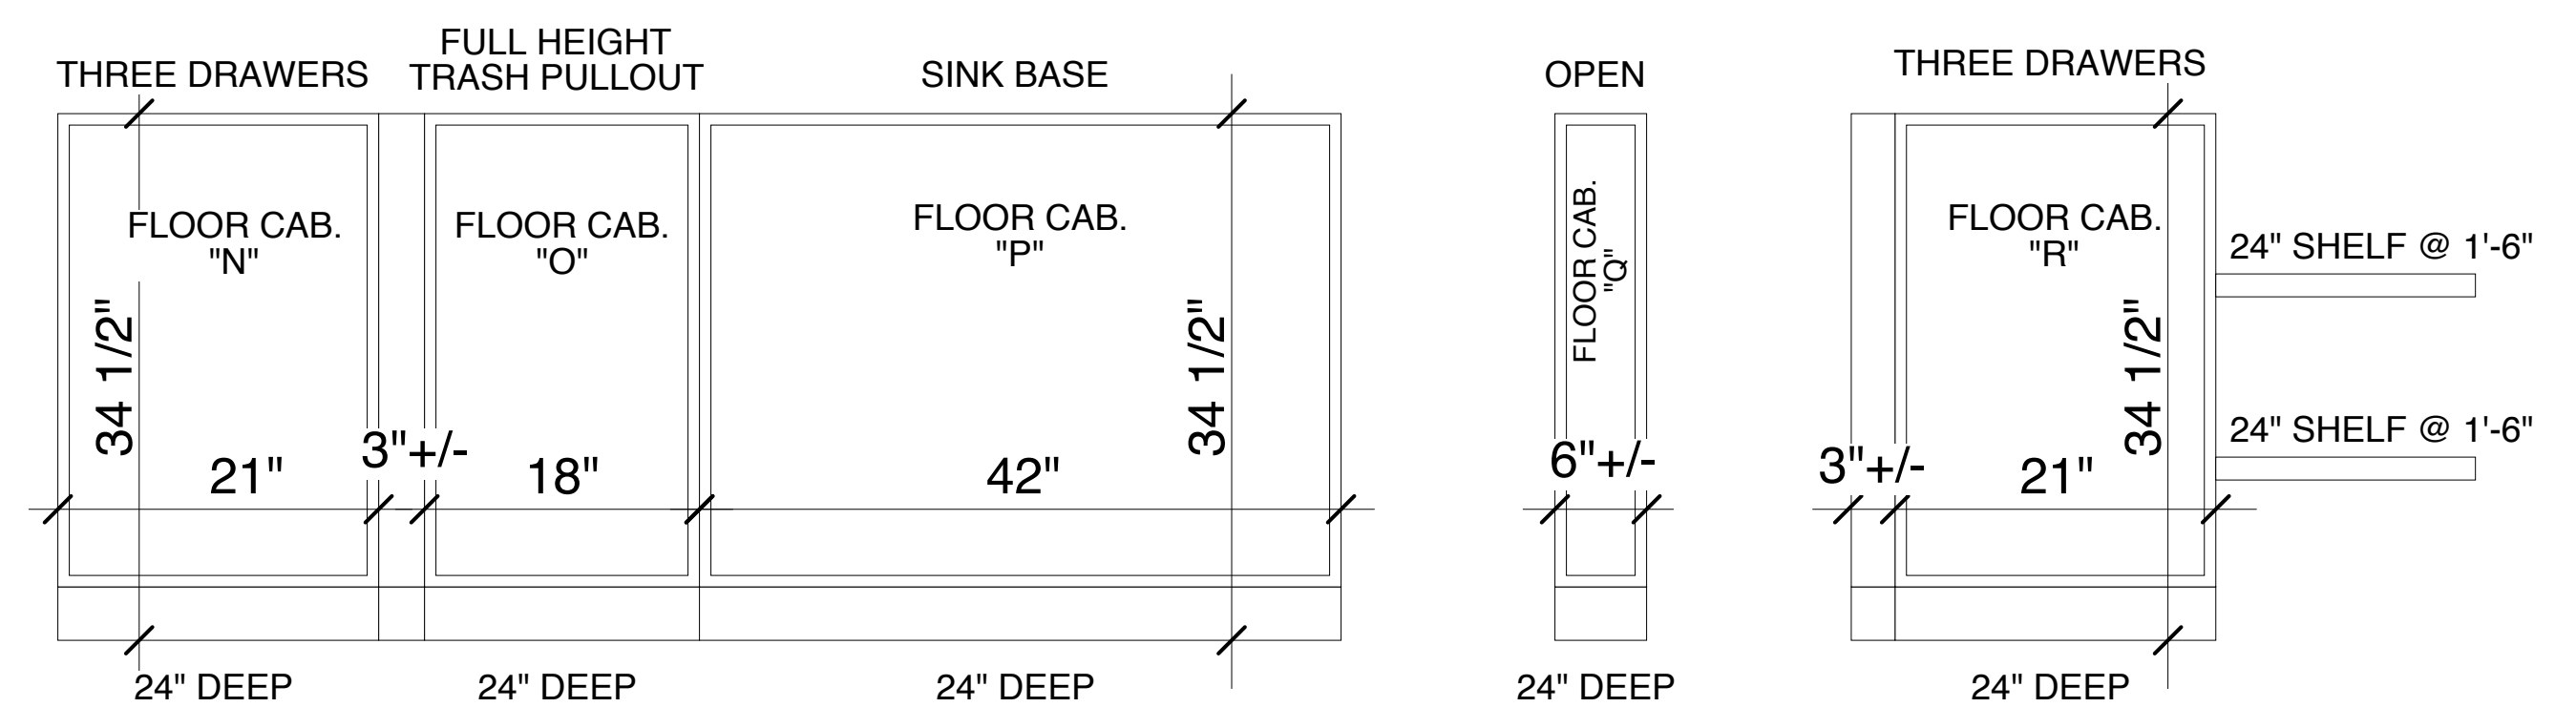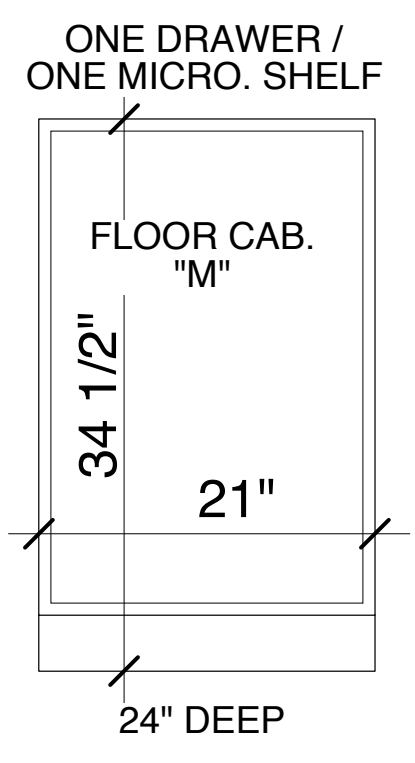

FOR PRICING - 10 FEBRUARY 2012

ARCHITECTURE & INTERIORS
45 CASCO STREET
PORTLAND, MAINE 04101
207.699.2688 TEL
207.699.2611 FAX
davidhembrearchitect.com



ISSUED FOR:	DATE
PRICING	2/10/12
PROGRESS PRINT	1/20/12
REVIEW	10/20/11
IN OFFICE REVIEW	7/7/26/11

CORBETT-PATTERNITI RESIDENCE
104 FESSENDEN ROAD
PORTLAND, MAINE
DHA PROJ. # 20706

CABINET SCHEDULE
SCALE: 1"=1'-0"

A5.4
DRAWING NO.