


RECEIVED

AUG 22 2013

Dept. of Building Inspections  
City of Portland Maine

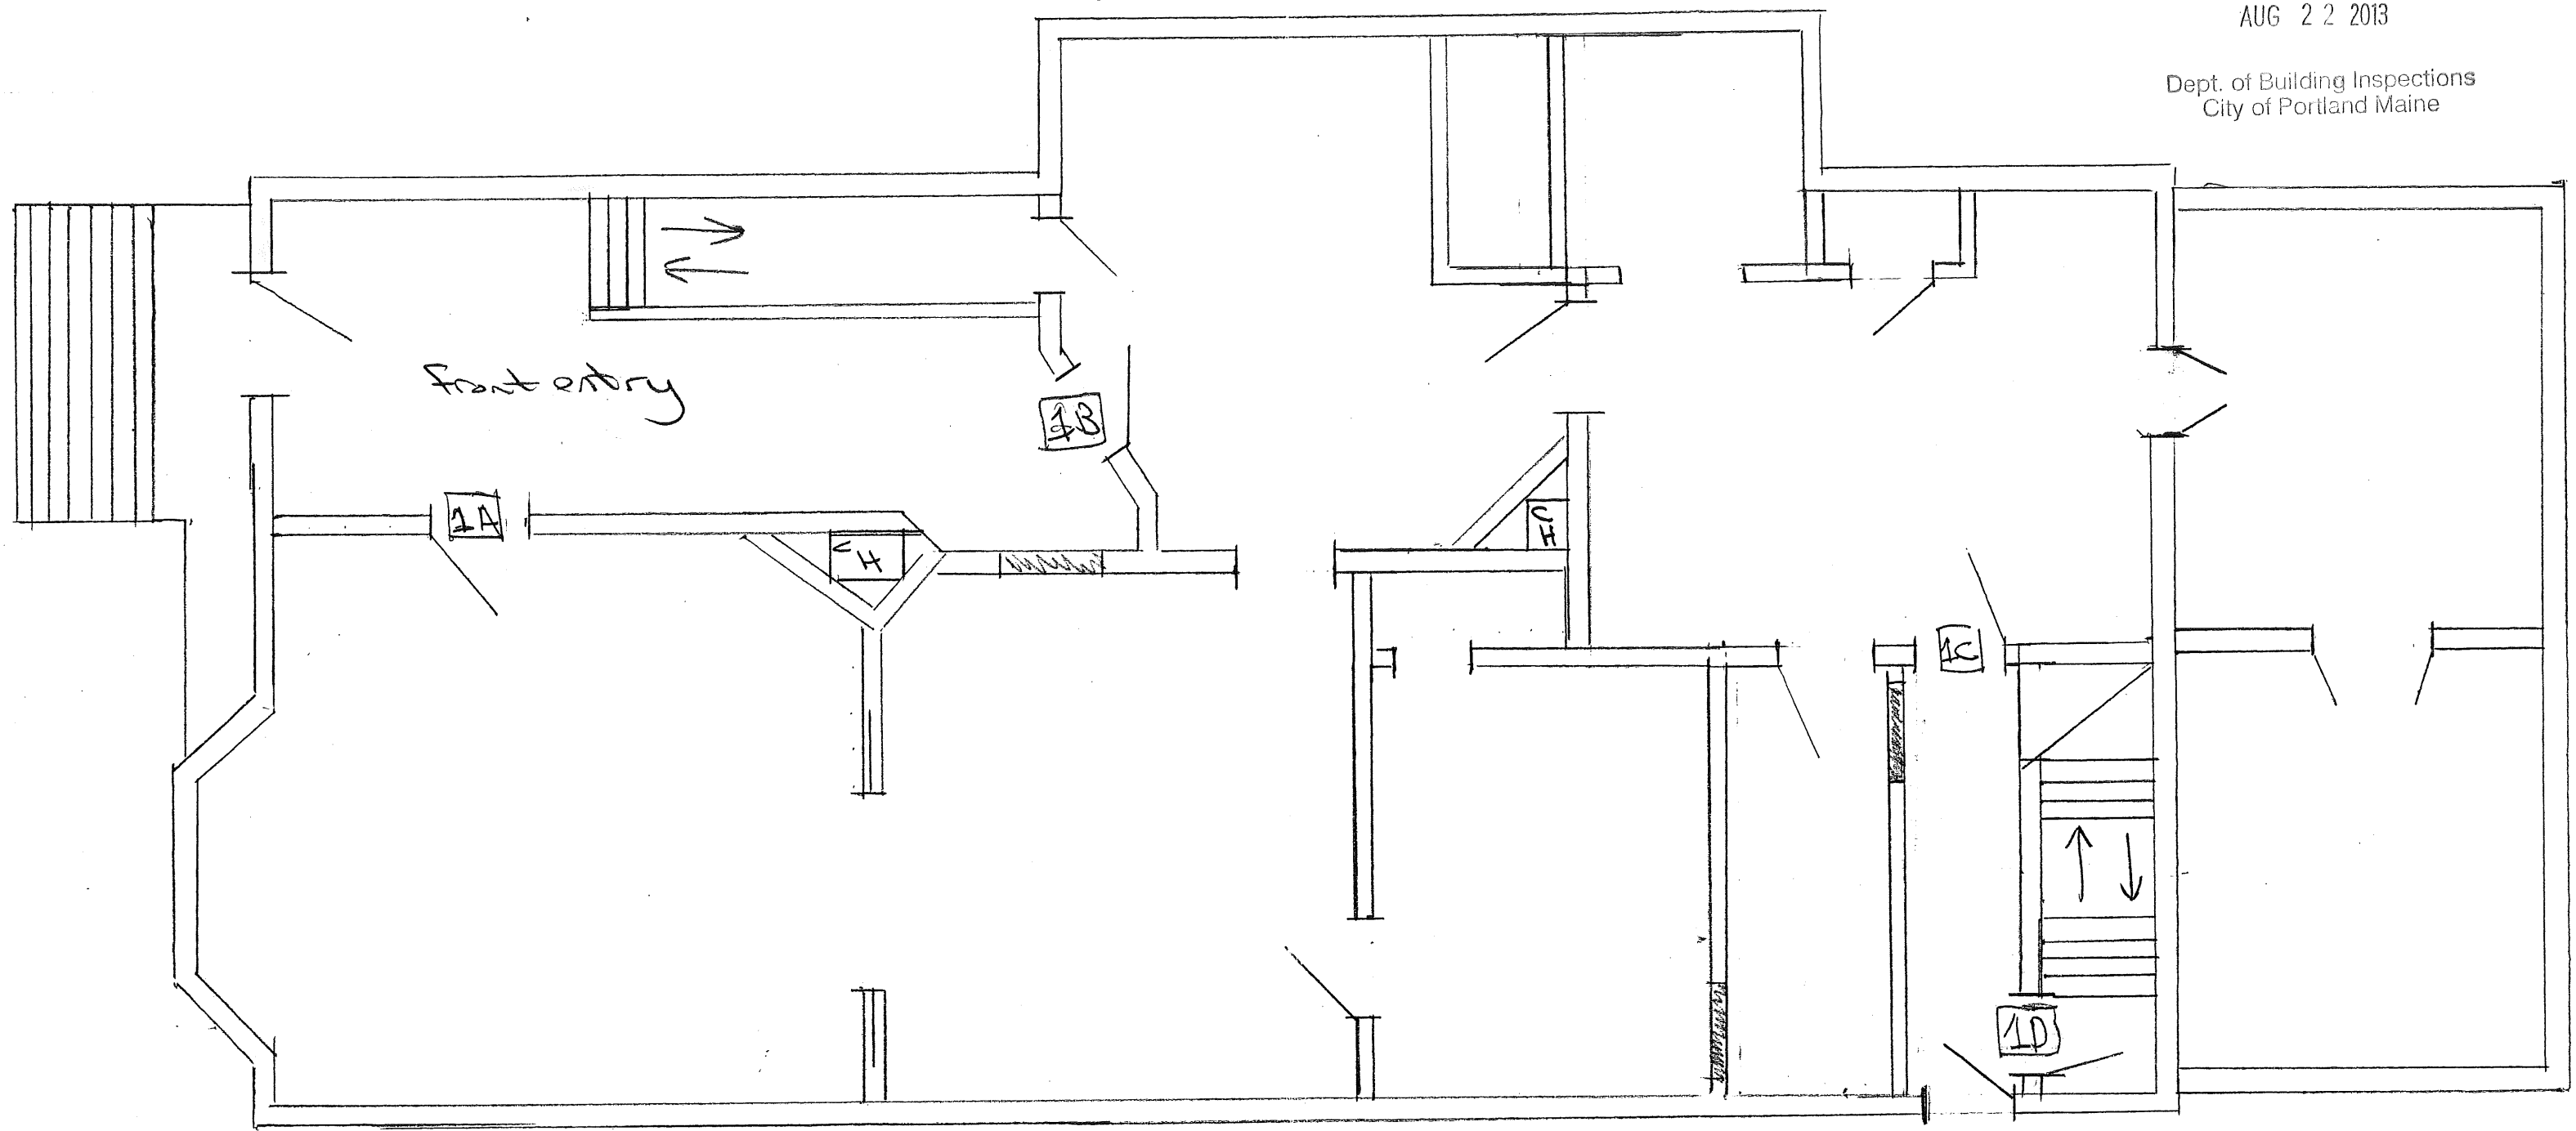

1A, 1B, 1C, 1D replacement  
fire doors

William  
1st floor  
2/16/13 1/4" = 1'0"  
WJ  
life safety plans/work