


RECEIVED

AUG 22 2013

Dept. of Building Inspections
City of Portland Maine

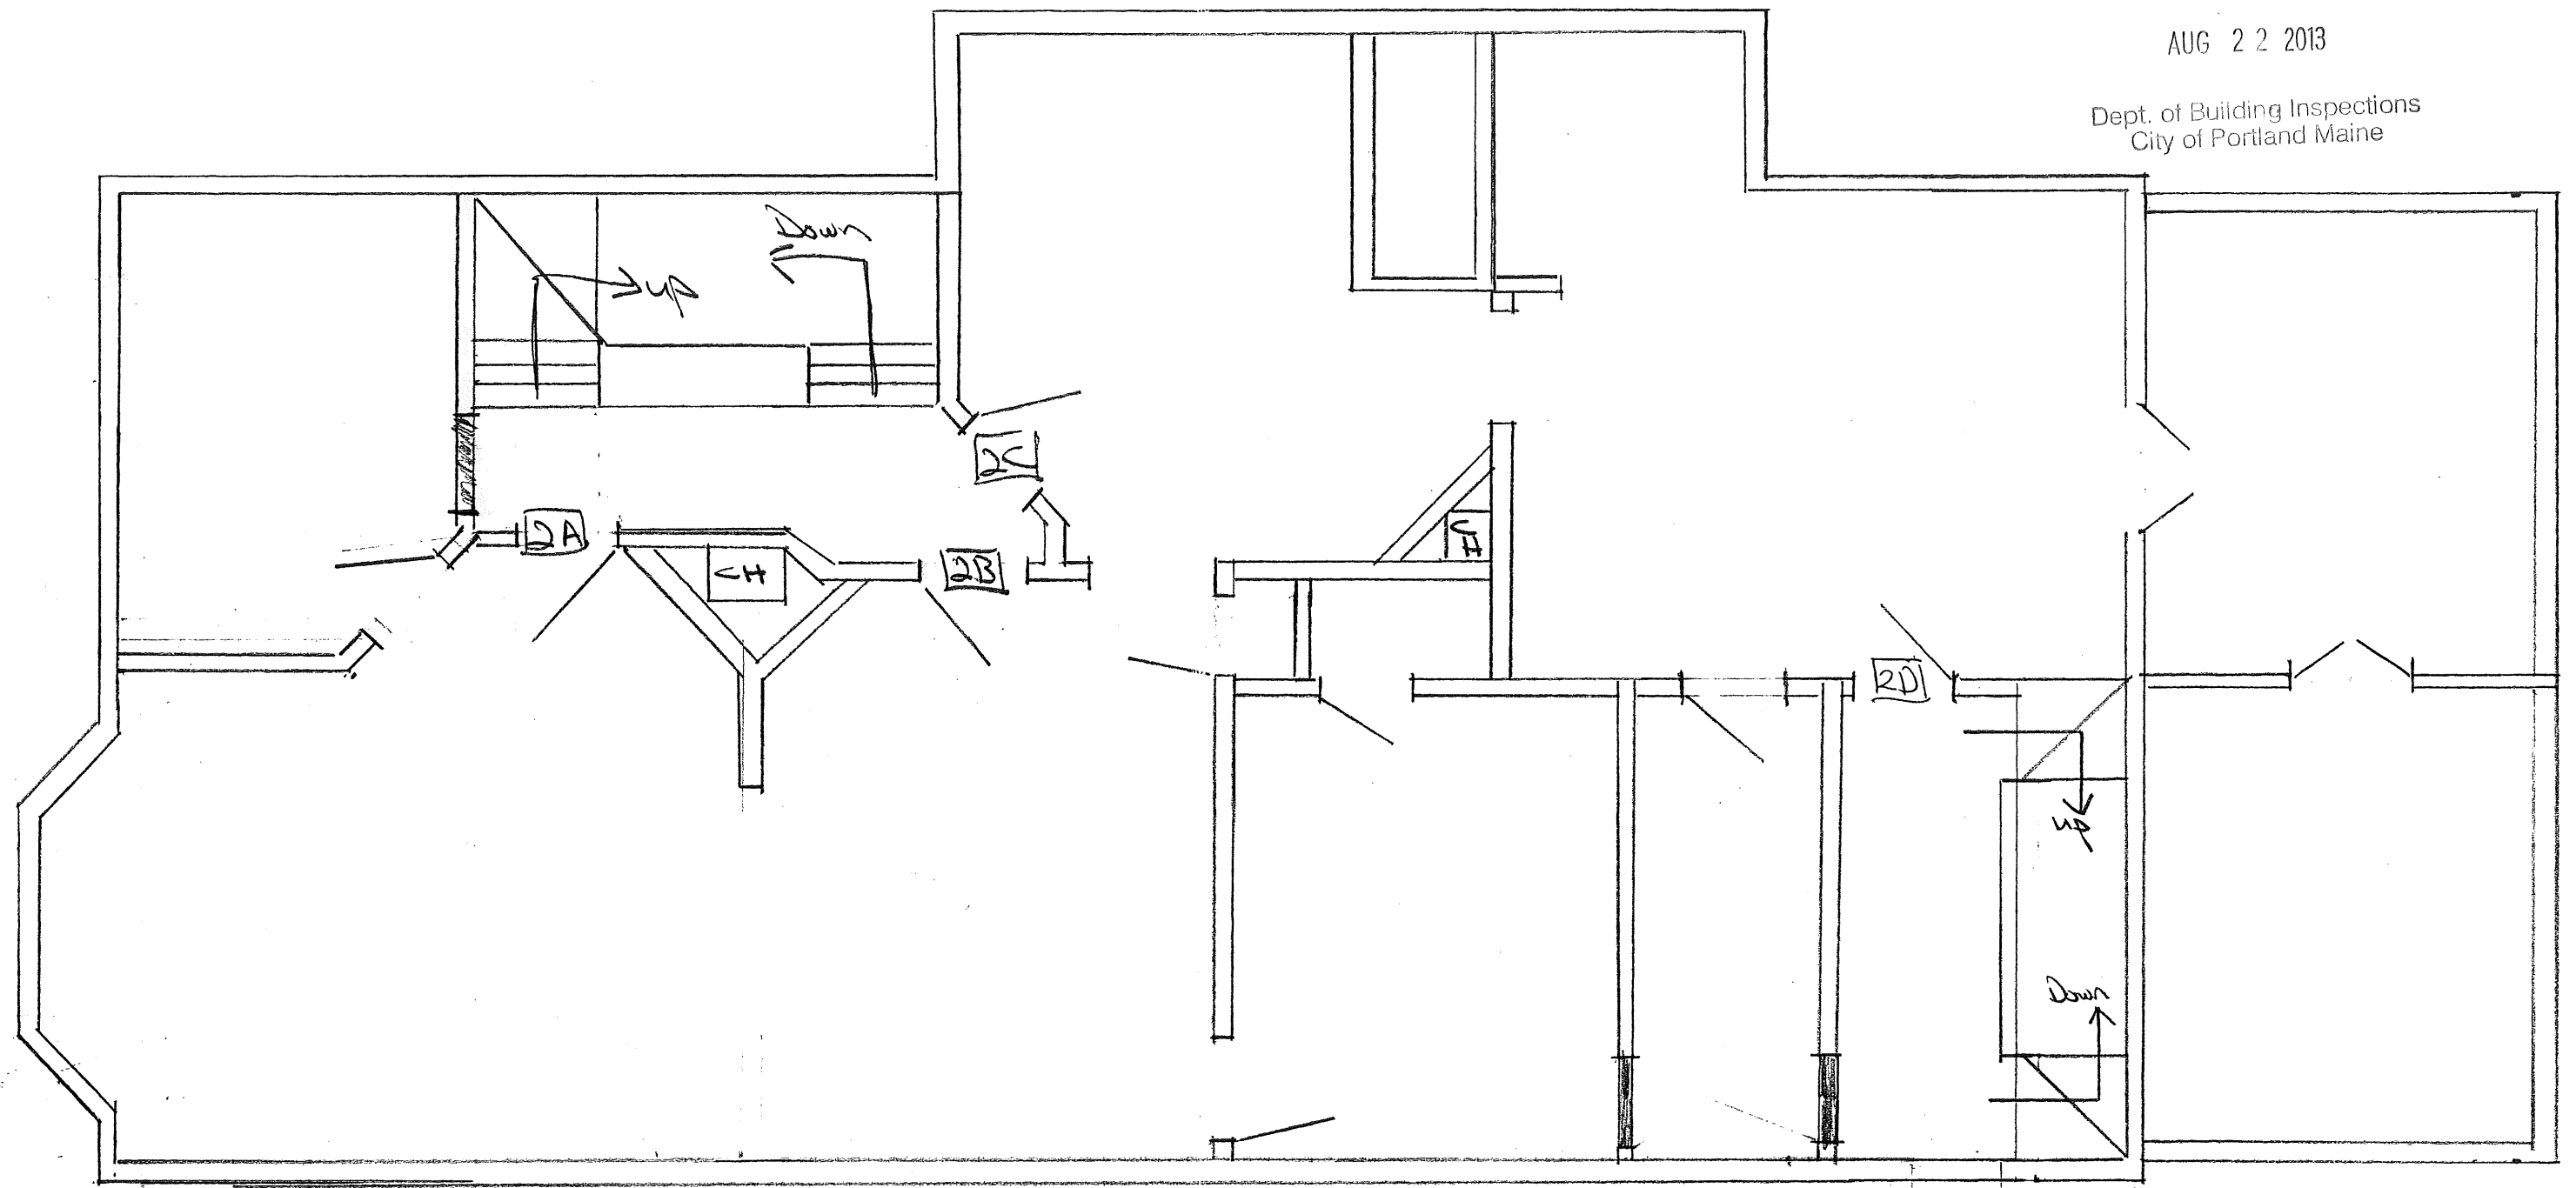

2A = fire proof opening
2 layers of 1/2" fire rock

2B, 2C, 2D
replacement fire doors

life safety plan/mark

22 William St.
2nd floor
2-13-13

1/4" = 10"
WJ