


ELEVATION

SCALE: 1/4" = 1'-0"

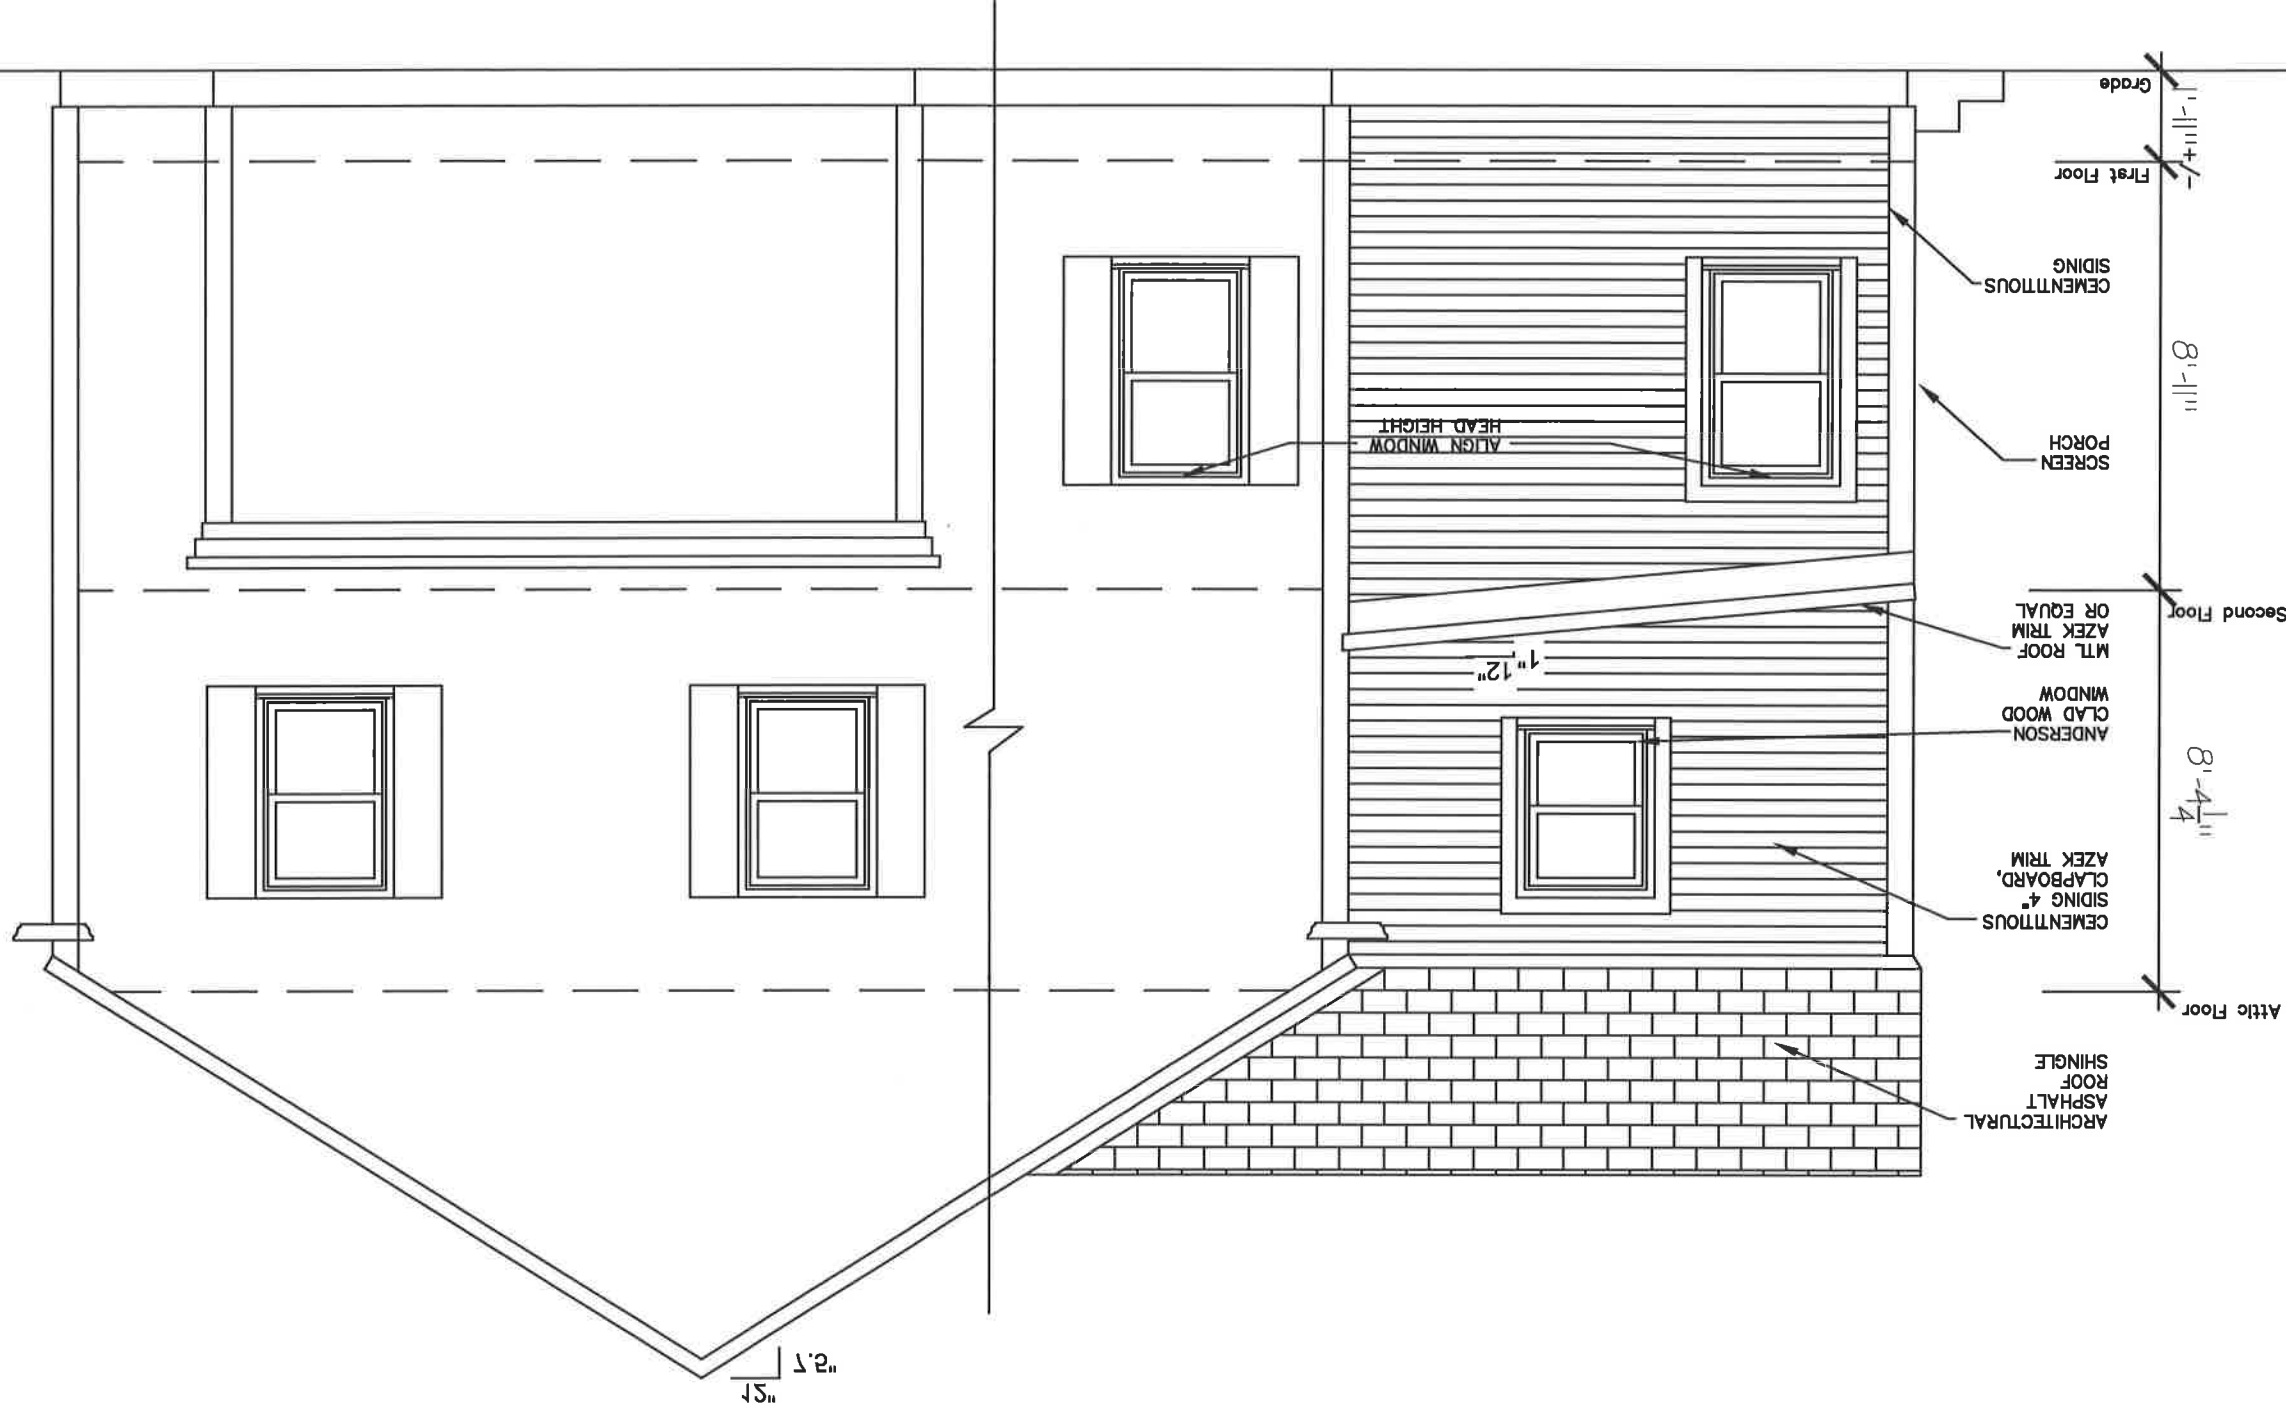

Grade
First Floor
8'-1 1/4"
Second Floor
8'-4 1/4"
Attic Floor

ALIGN WINDOW HEAD HEIGHT

1" 12"

2.5"
5"

DRAWING TITLE:
ELEVATION, GENERAL NOTES, SCHEDULES
PROJECT NAME:
MCAULIFFE RESIDENCE
PORTLAND MAINE

THIS DRAWING IS THE PROPERTY OF LINDA BRALEY AND IS NOT TO BE COPIED OR REPRODUCED IN PART OR WHOLE. 2013 © LINDA BRALEY
DATE OF ISSUE
MARCH, 2013
DESCRIPTION
CONCEPTUAL
SCALE
1/4" = 1'-0"
PROJECT NUMBER
2013-0500

Linda Braley
44 Edwards St.
Portland, Maine 04102
lsbraley@yahoo.com
207.321.5060

A-203