

**ELEVATION, GENERAL NOTES, SCHEDULES**

PROJECT NAME: 38 LONG FELLOW ST


MCAULIFFE RESIDENCE  
 PORTLAND MAINE

DRAWING TITLE:

THIS DRAWING IS THE PROPERTY OF LINDA BRALEY AND IS NOT TO BE COPIED OR REPRODUCED IN PART OR WHOLE. © 2013 LINDA BRALEY

DATE OF ISSUE  
 MAY 6, 2013  
 DESCRIPTION  
 CONCEPTUAL  
 SCALE  
 1/4" = 1'-0"  
 PROJECT NUMBER  
 2013-0500

**A-203**

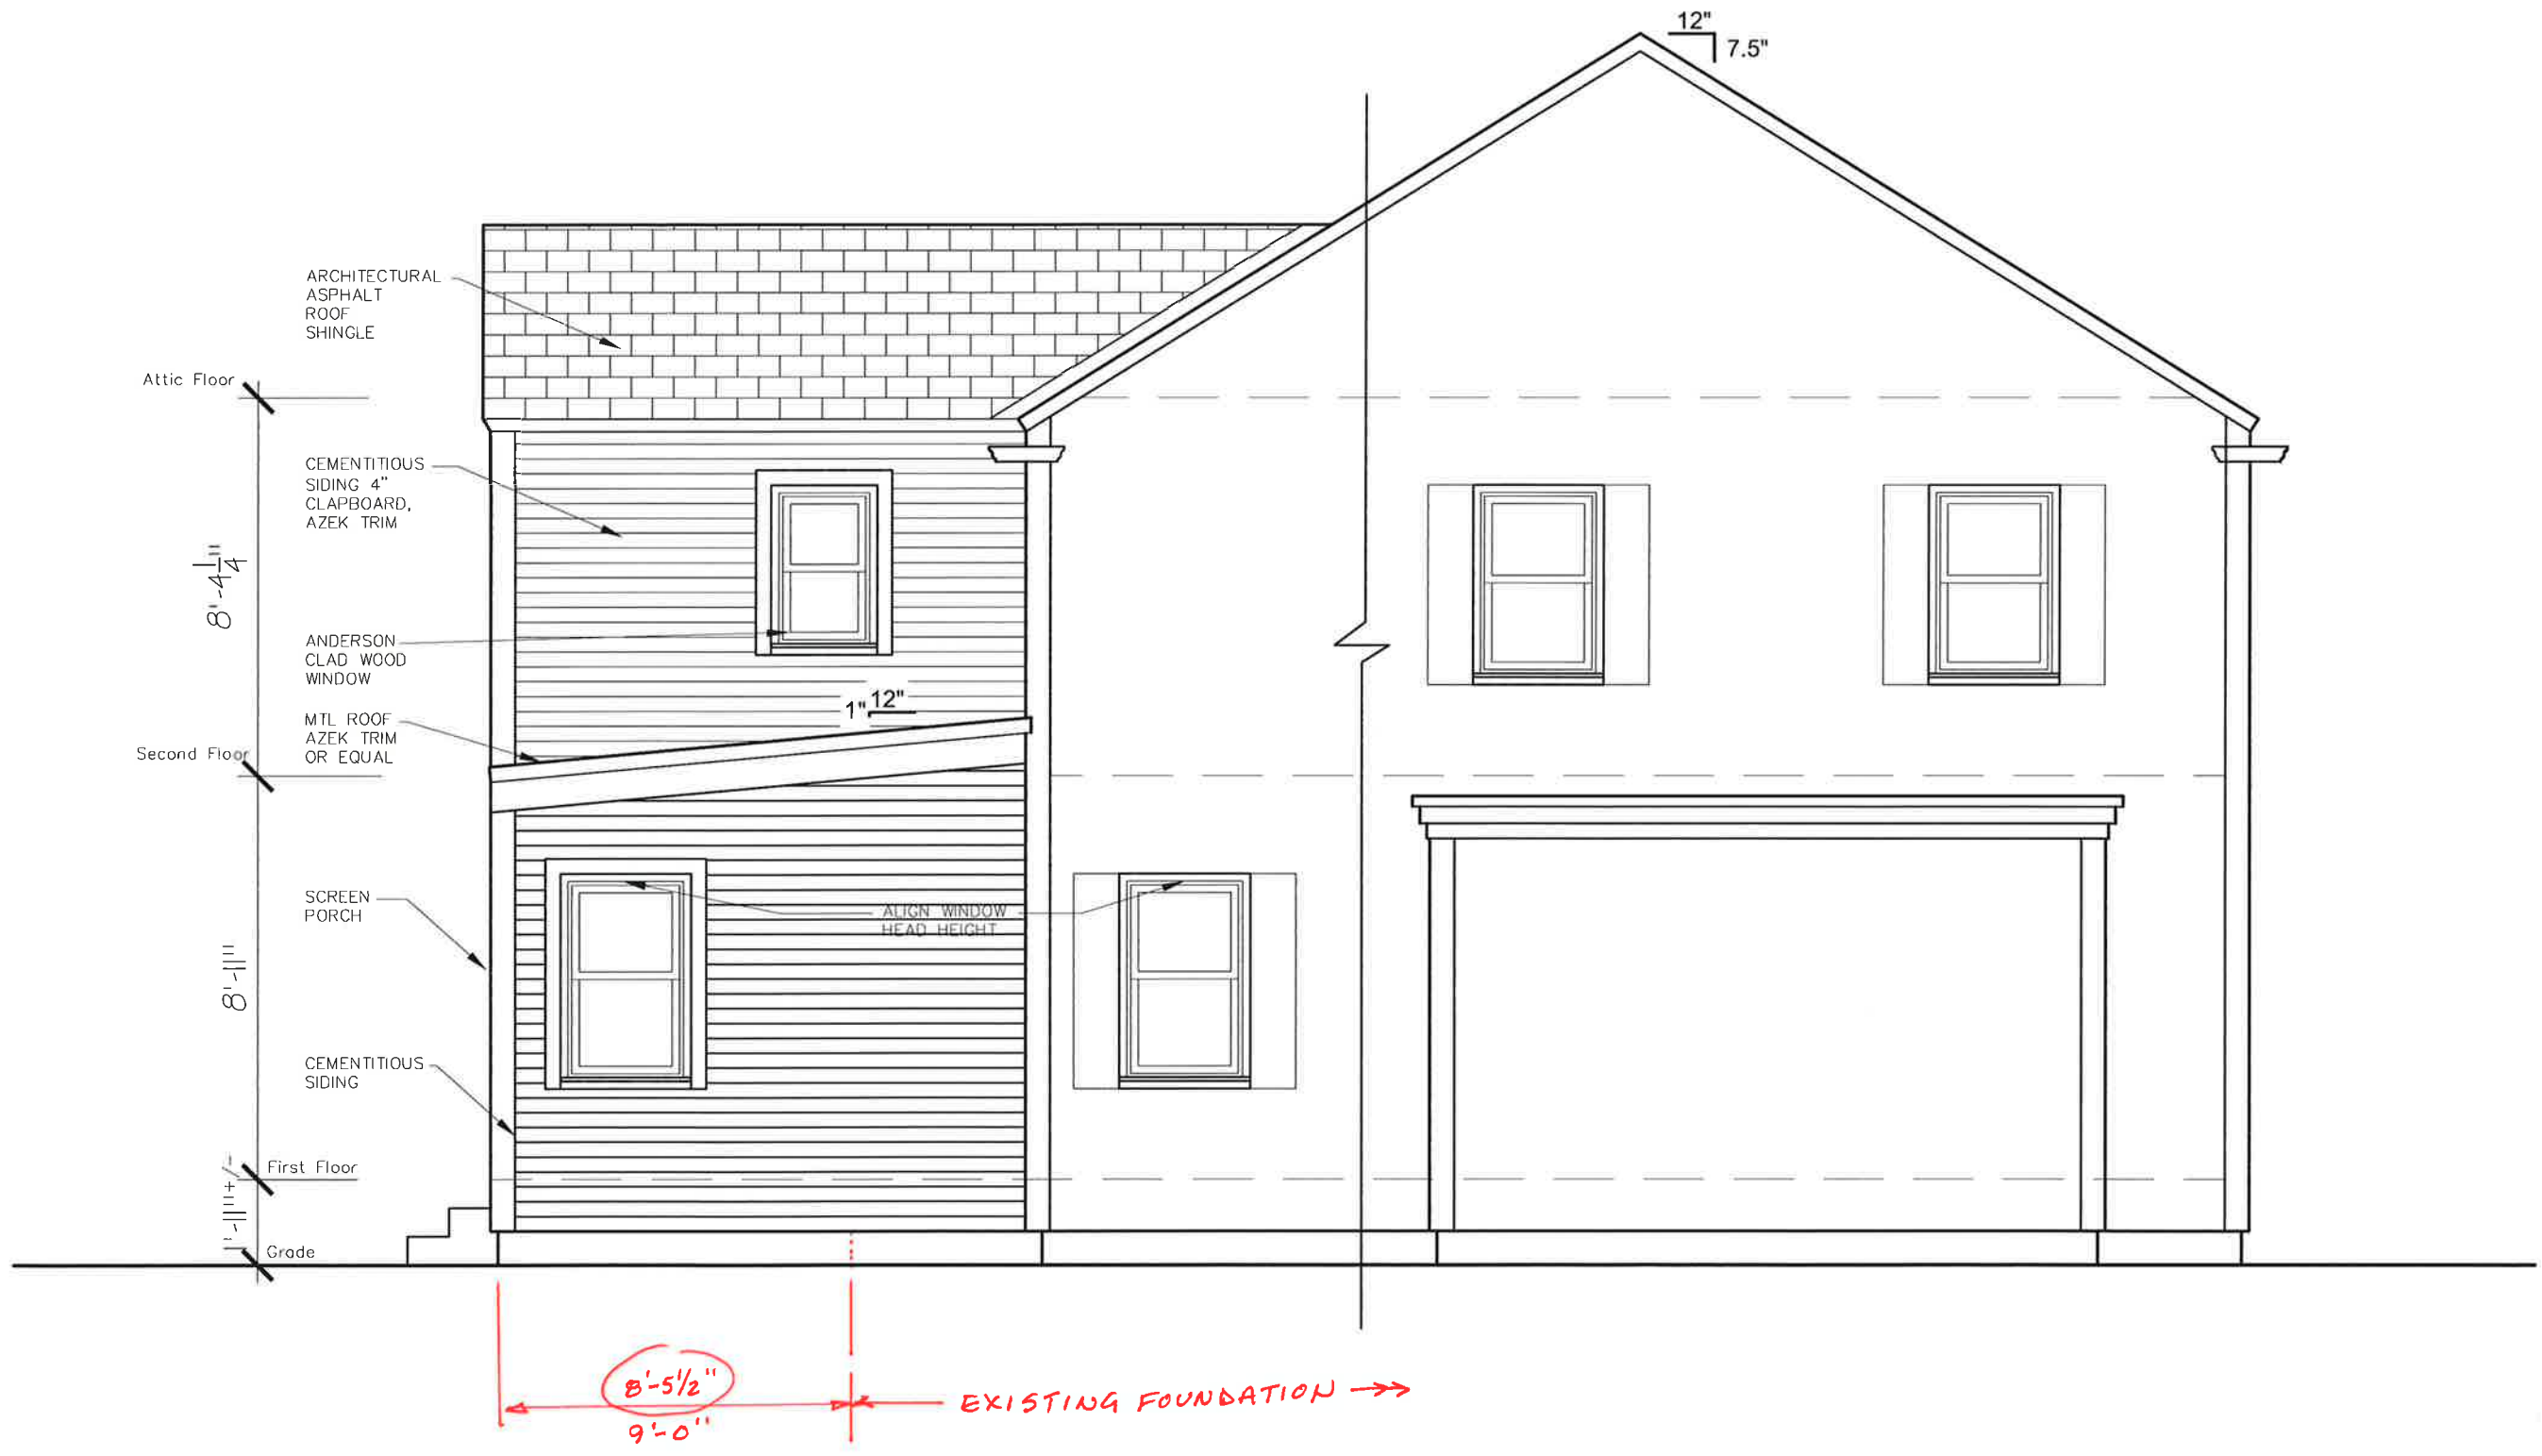

**1** ELEVATION  
 SCALE: 1/4" = 1'-0"

MAY 24, 2013