




Reviewed for Code Compliance
Inspections Division
Approved with Conditions

Date: 06/17/13

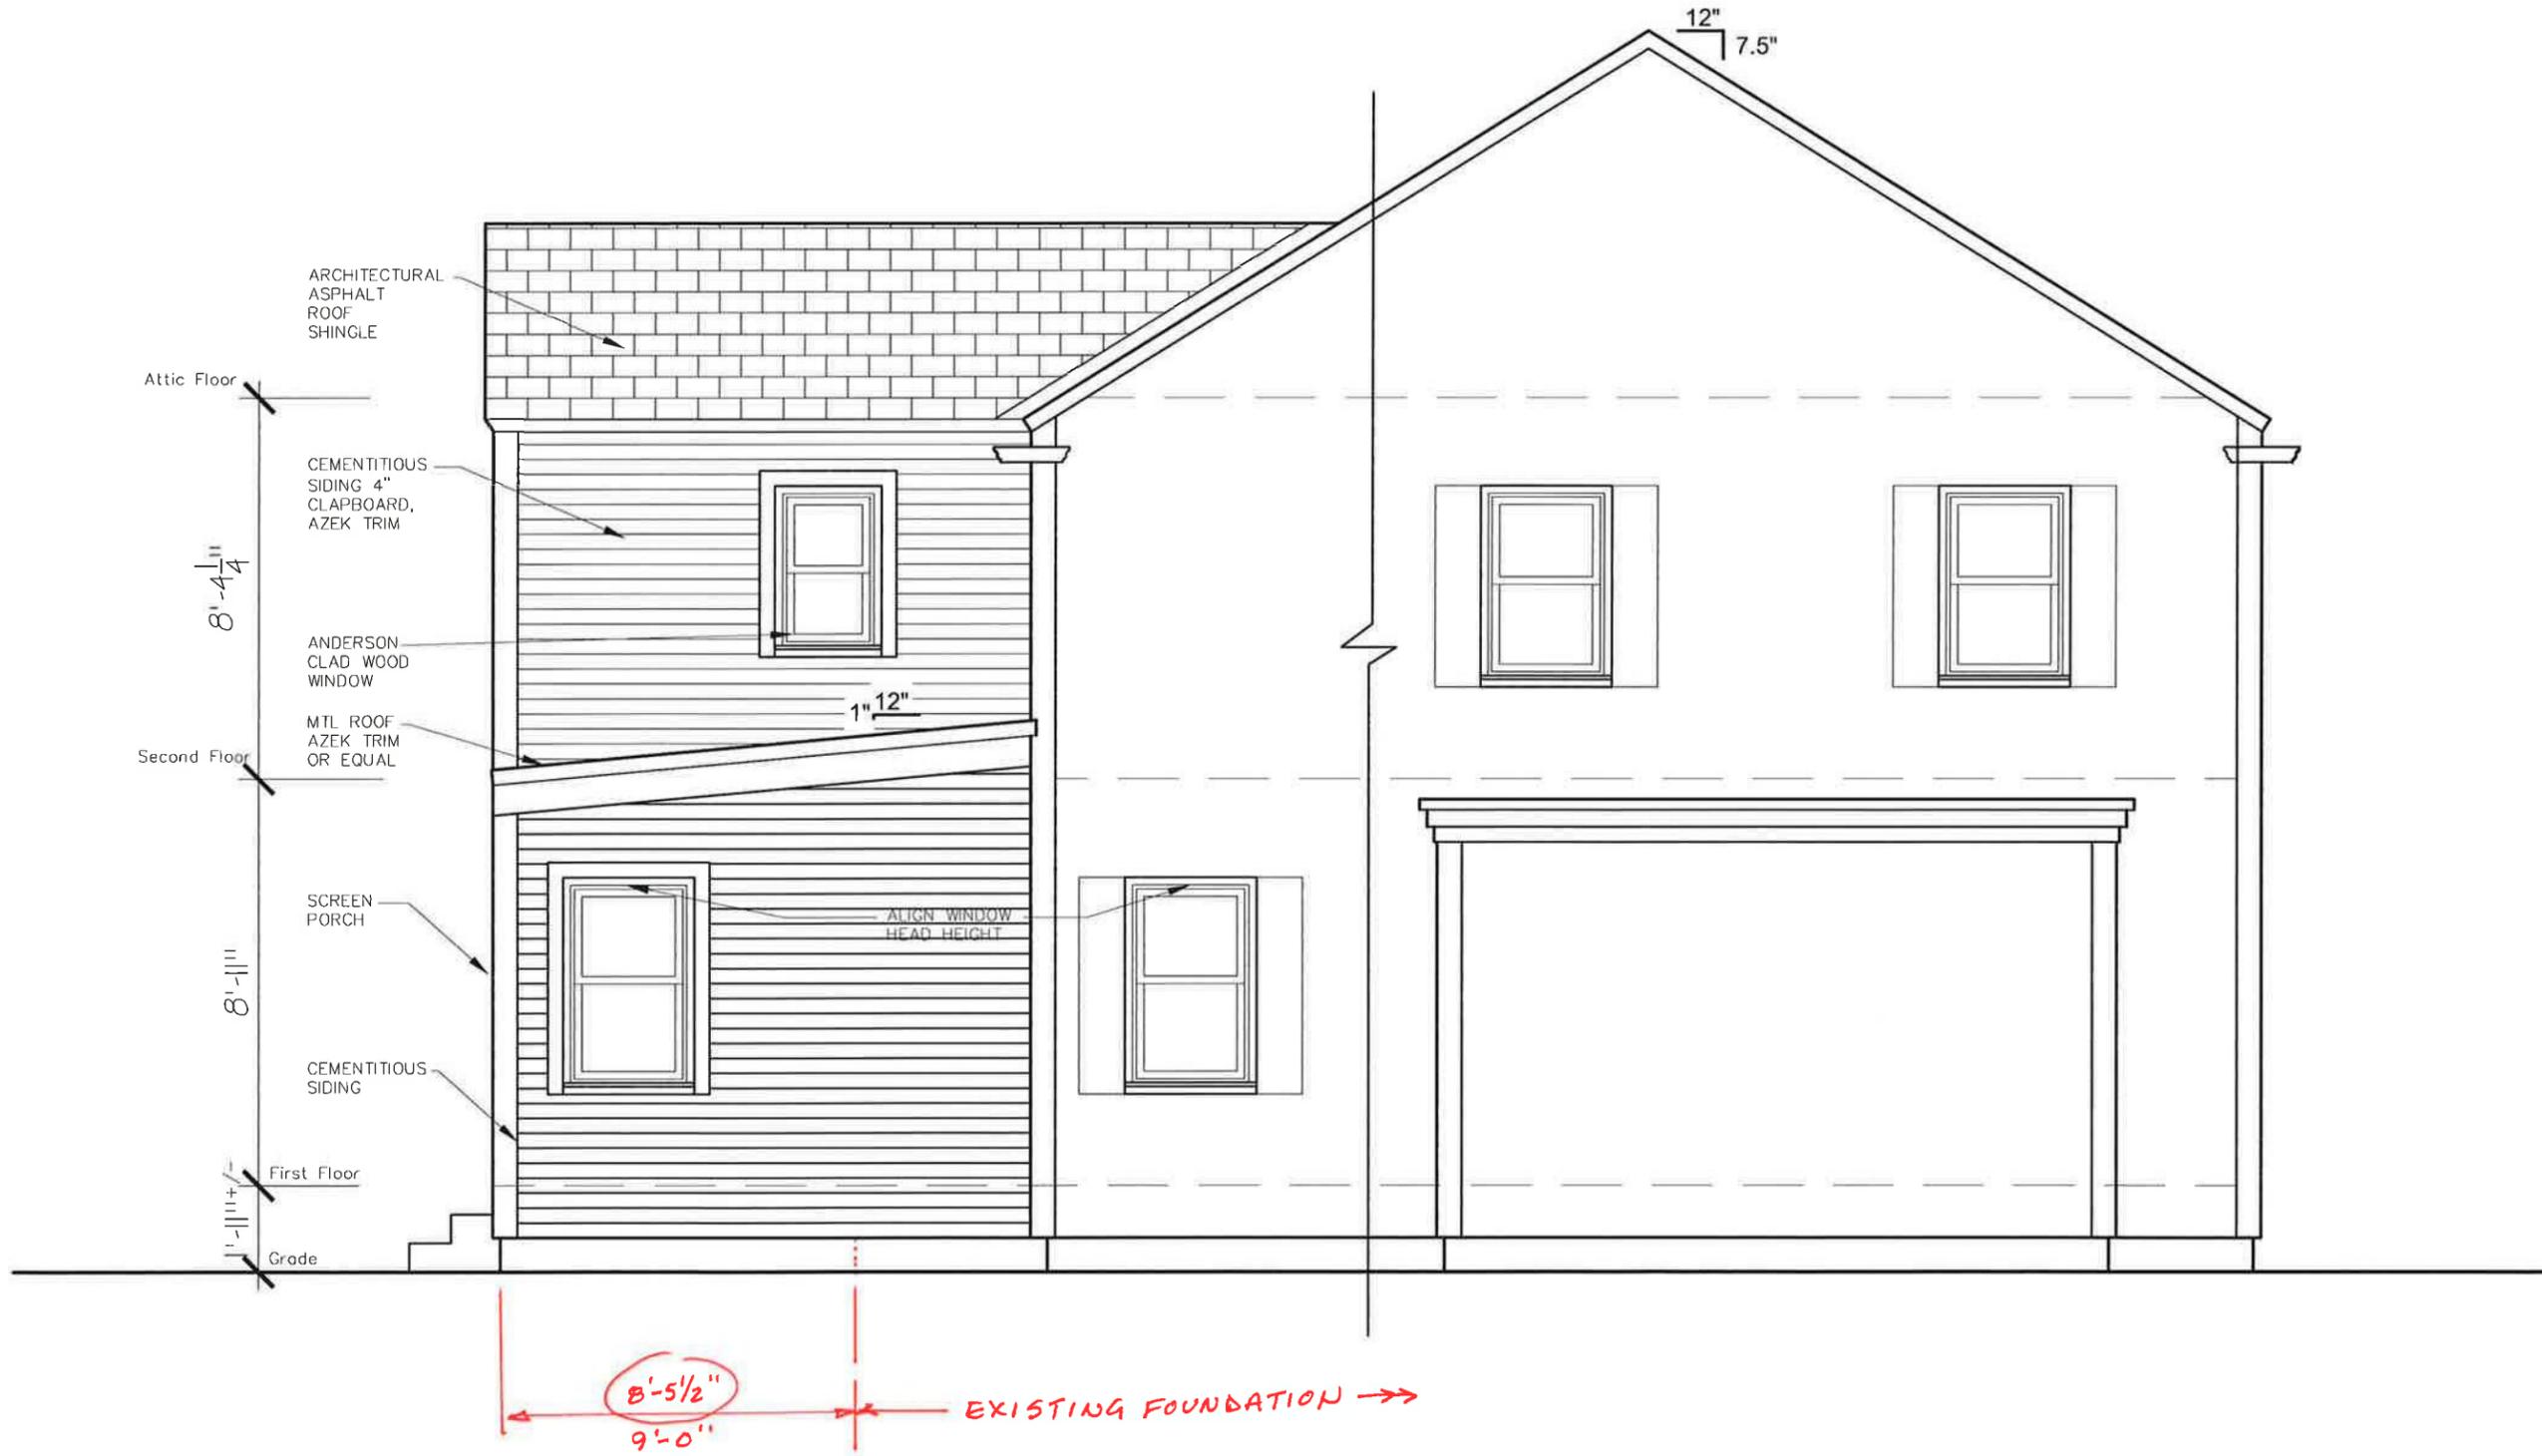

1 ELEVATION
SCALE: 1/4" = 1'-0"

MAY 24, 2013

DRAWING TITLE:
ELEVATION, GENERAL NOTES, SCHED

PROJECT NAME: **38 LONG FELLOW ST**
MCMAULIFFE RESIDENCE
PORTLAND MAINE

THIS DRAWING IS THE PROPERTY OF LINDA BRALEY AND IS NOT TO BE COPIED OR REPRODUCED IN PART OR WHOLE, 2013 © LINDA BRALEY

DATE OF ISSUE	MAY 6, 2013
DESCRIPTION	CONCEPTUAL
SCALE	1/4" = 1'-0"
PROJECT NUMBER	2013-0500

A-203