




Reviewed for Code Compliance  
Permitting and Inspections Department  
Approved with Conditions

09/17/2018

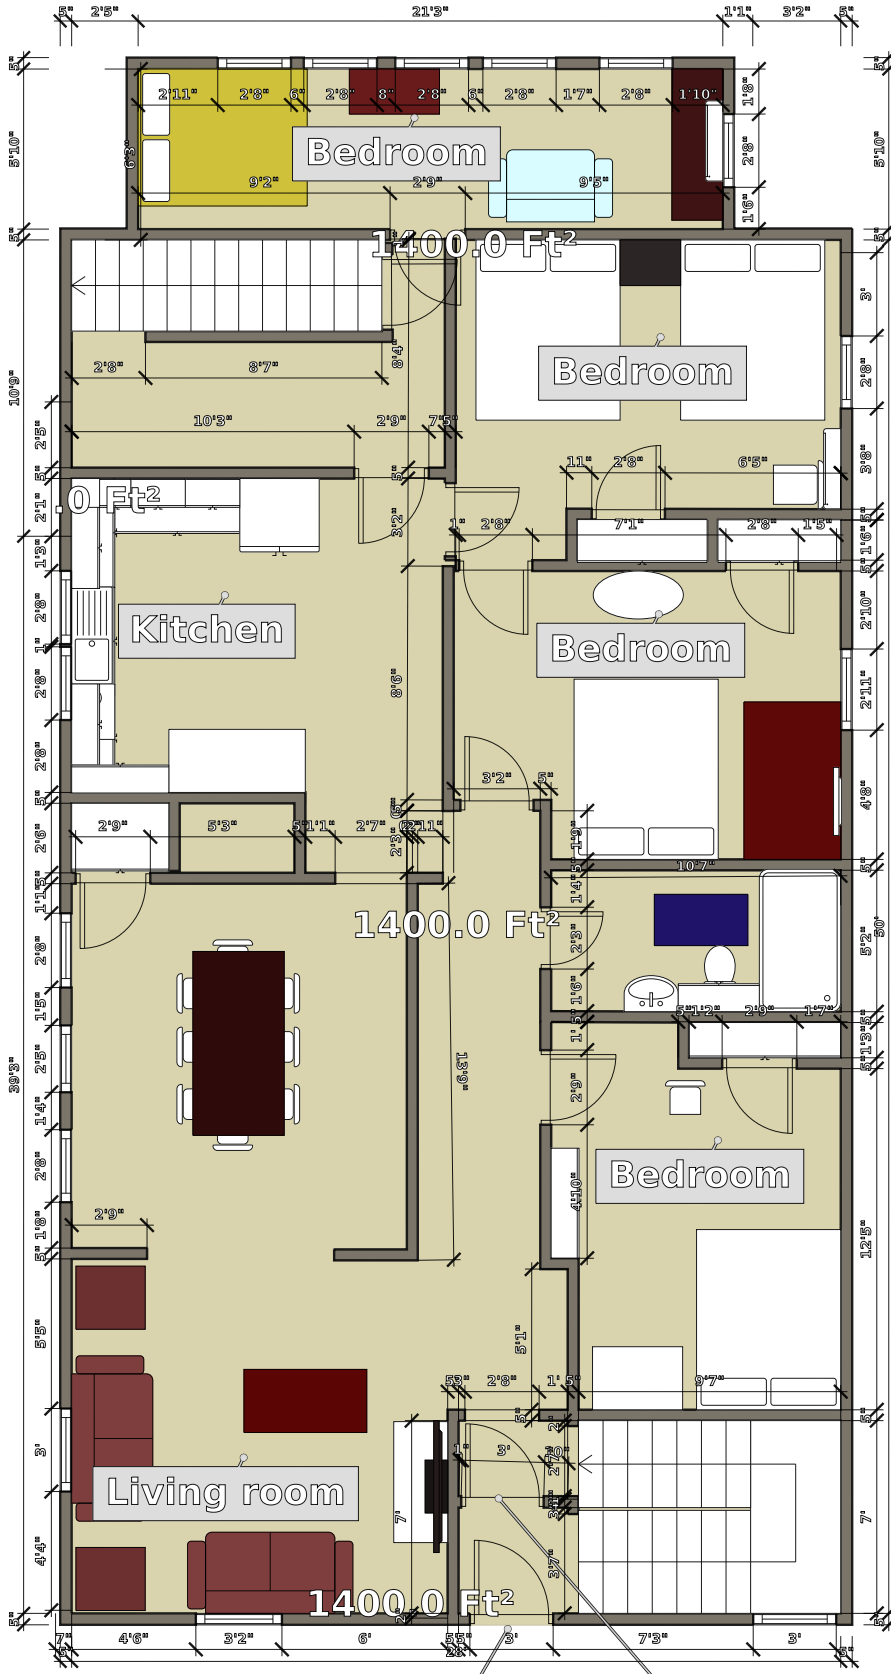

Proposed new wall and door

Front entrance to house