


First Floor

scale: 1/4"=1'

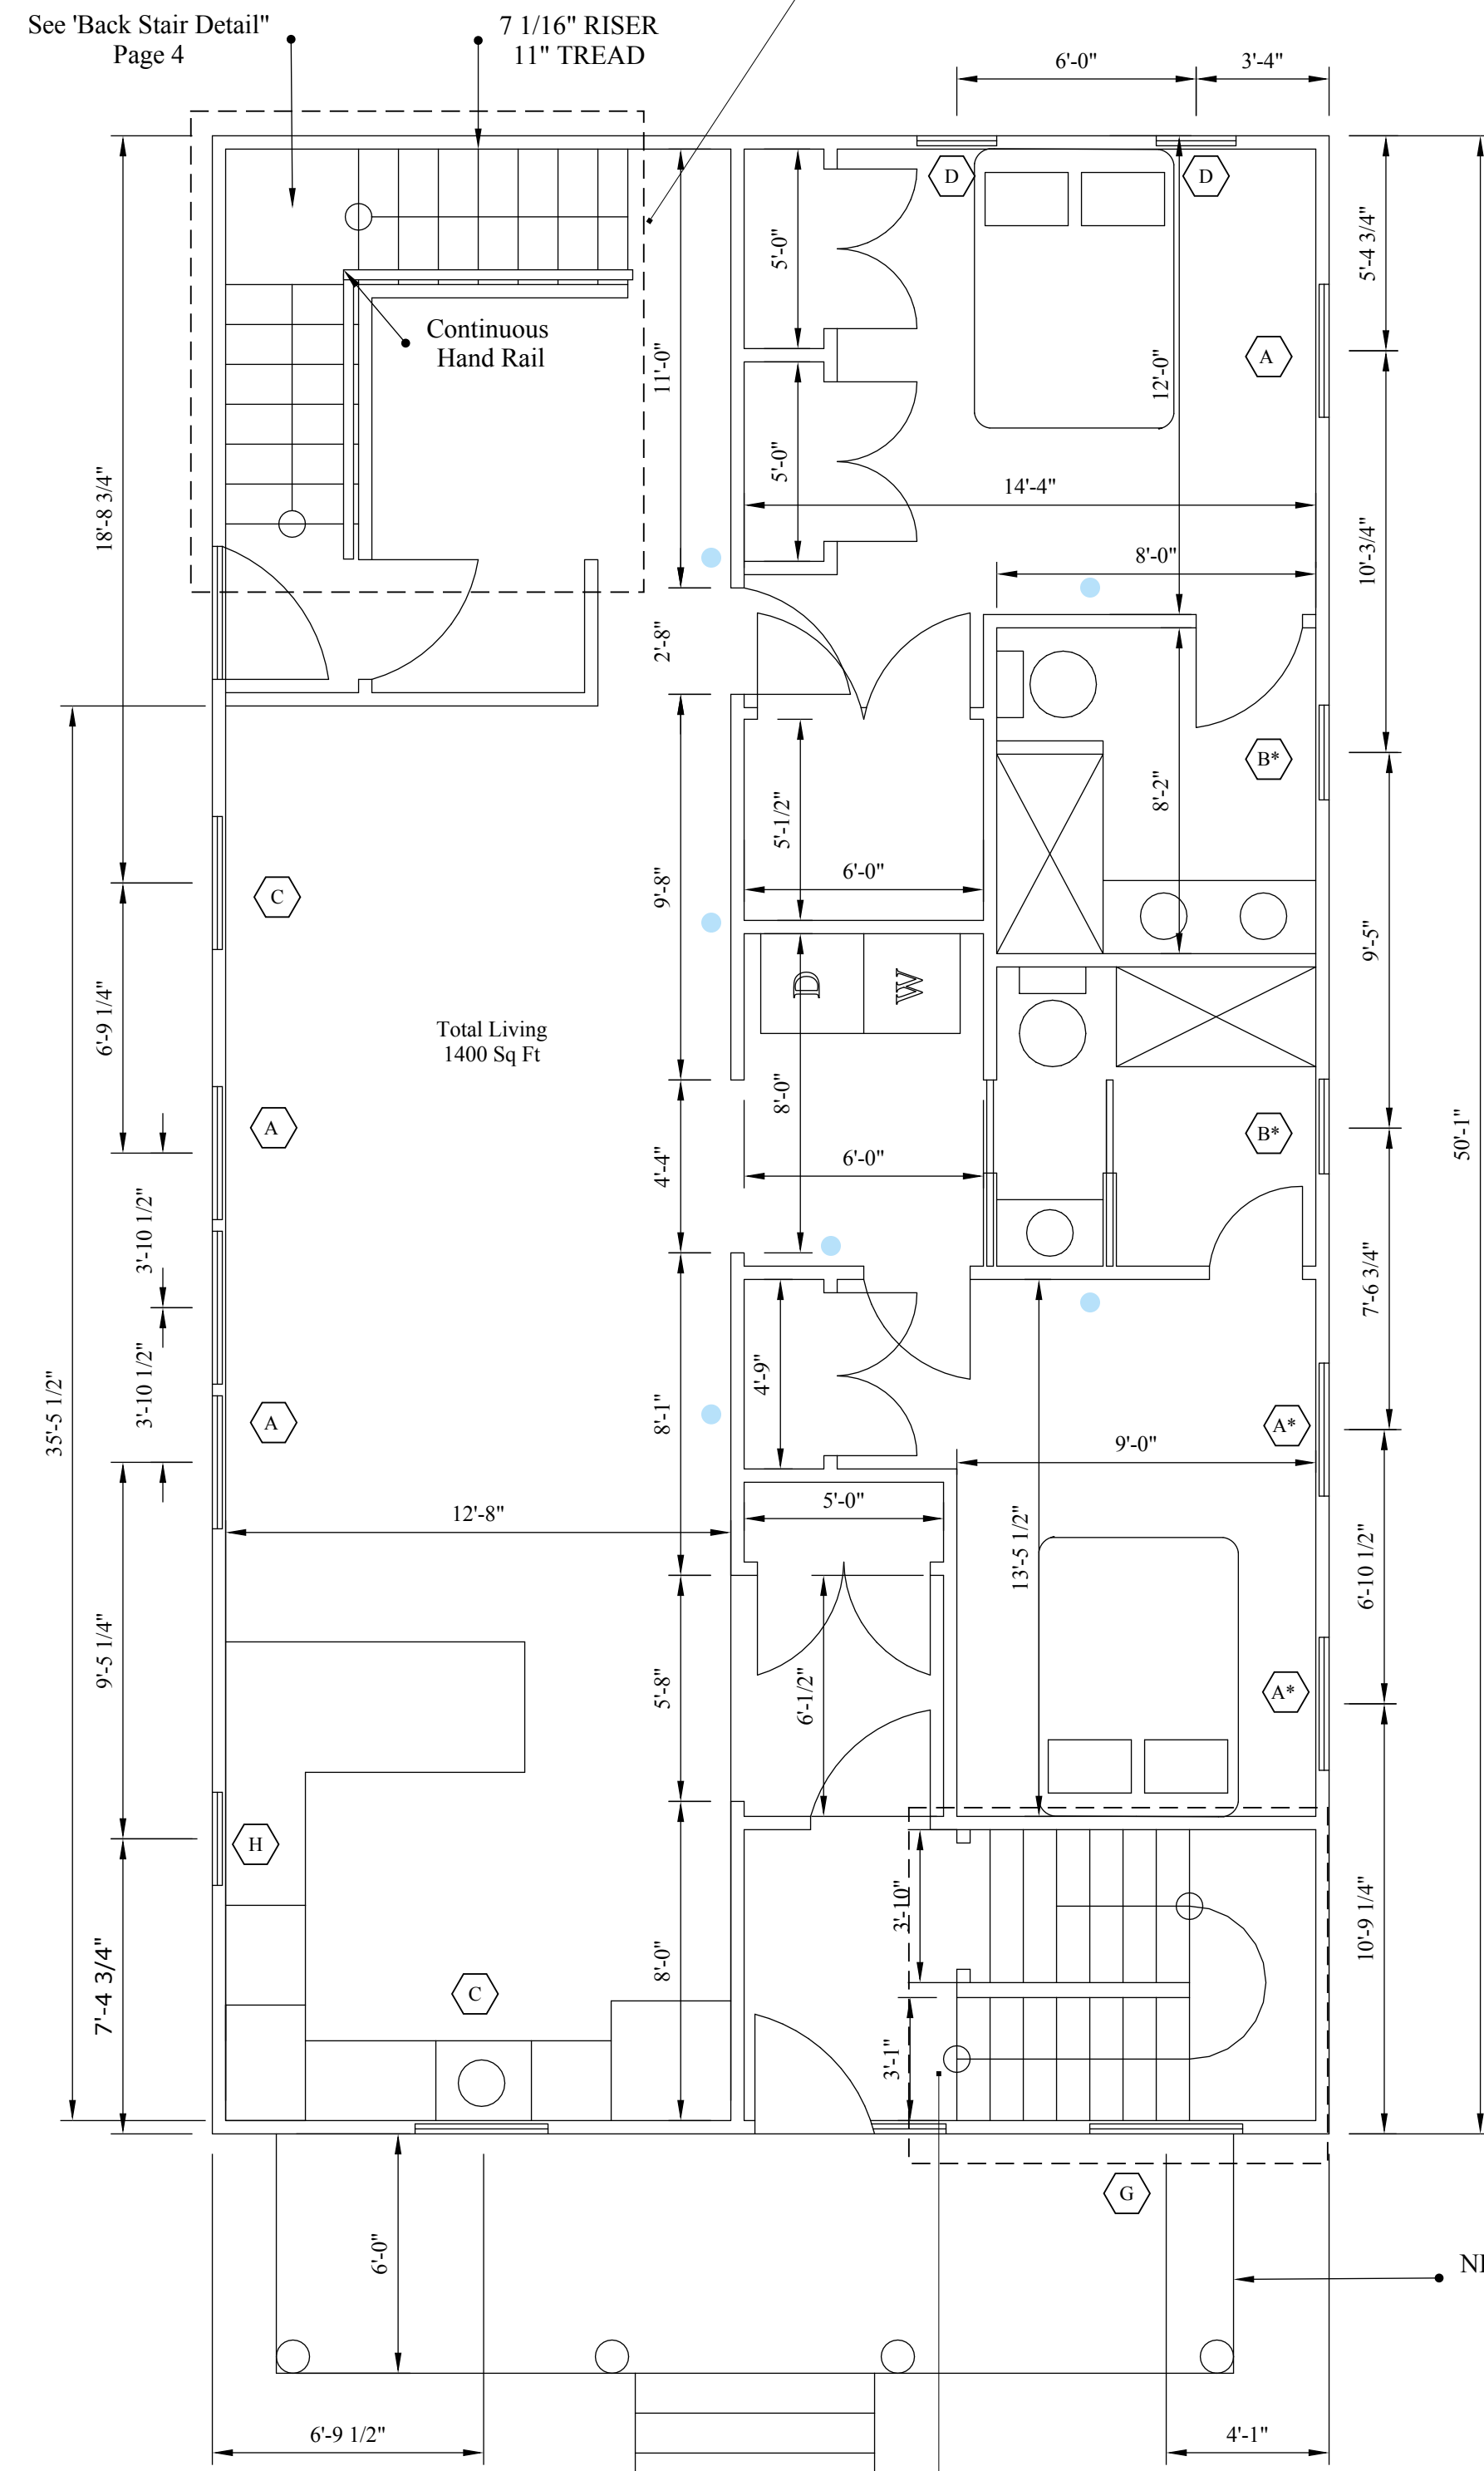


- A) R.O. 38 1/2" X 64" Double Hung- 7 Double Hung (Tempered) - 3
 - B) R.O. 29" X 35 3/8" Double Hung (Tempered) - 4 Double Hung (3 Units Mullered) - 1
 - C) R.O. 38 1/2" X 48" Double Hung- 4 Double Hung (Tempered)- 1
 - D) R.O. 25" X 23 3/8" Fixed- 4
 - E) R.O. 30" X 48" Casement (Tempered)- 2 Double Hung (Tempered)- 1
 - F) R.O. 48" X 26" Double Hung (2 Units Mullered)- 1
 - G.) R.O. 44 3/4" x 27 1/4" Fixed (Tempered)- 2
 - H) R.O. 28 1/2" X 48" Double Hung- 2
- Note:
Tempered- *
Casement- c

• - CO & Smoke Detectors

Second Floor

scale: 1/4"=1'

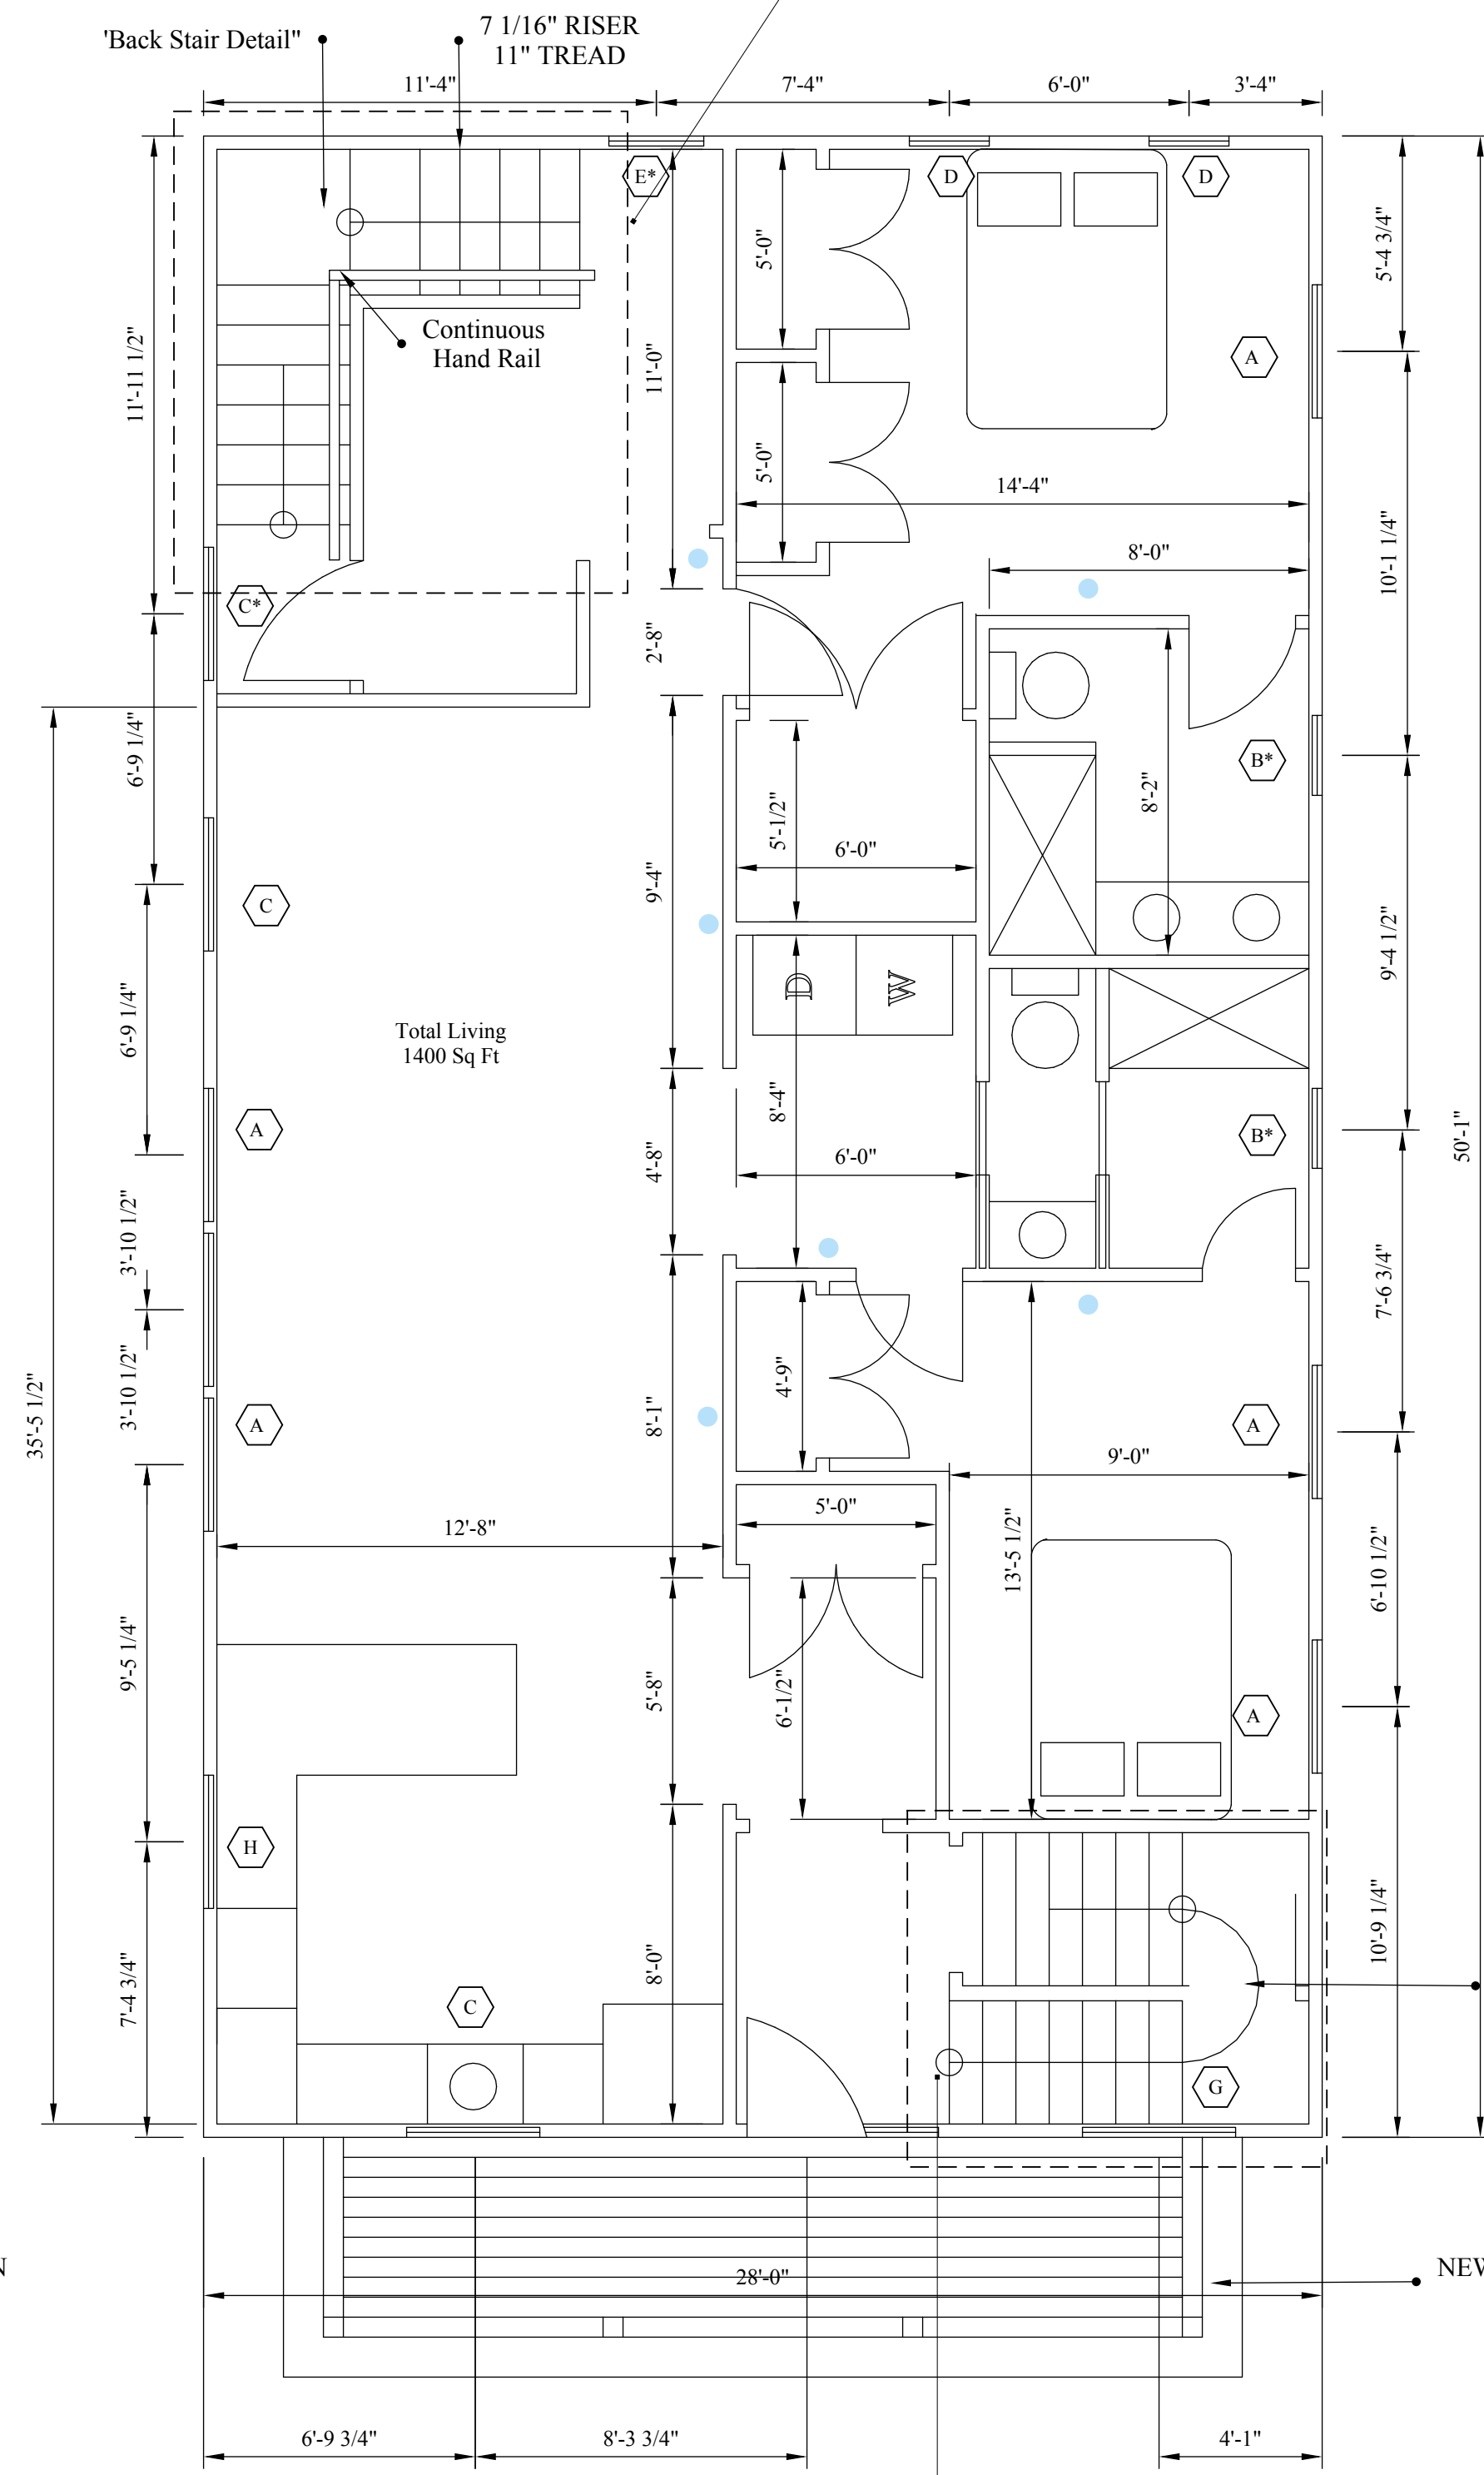

Attic Floor

scale: 1/4"=1'

