



Attic Floor

scale: 1/4"=1'

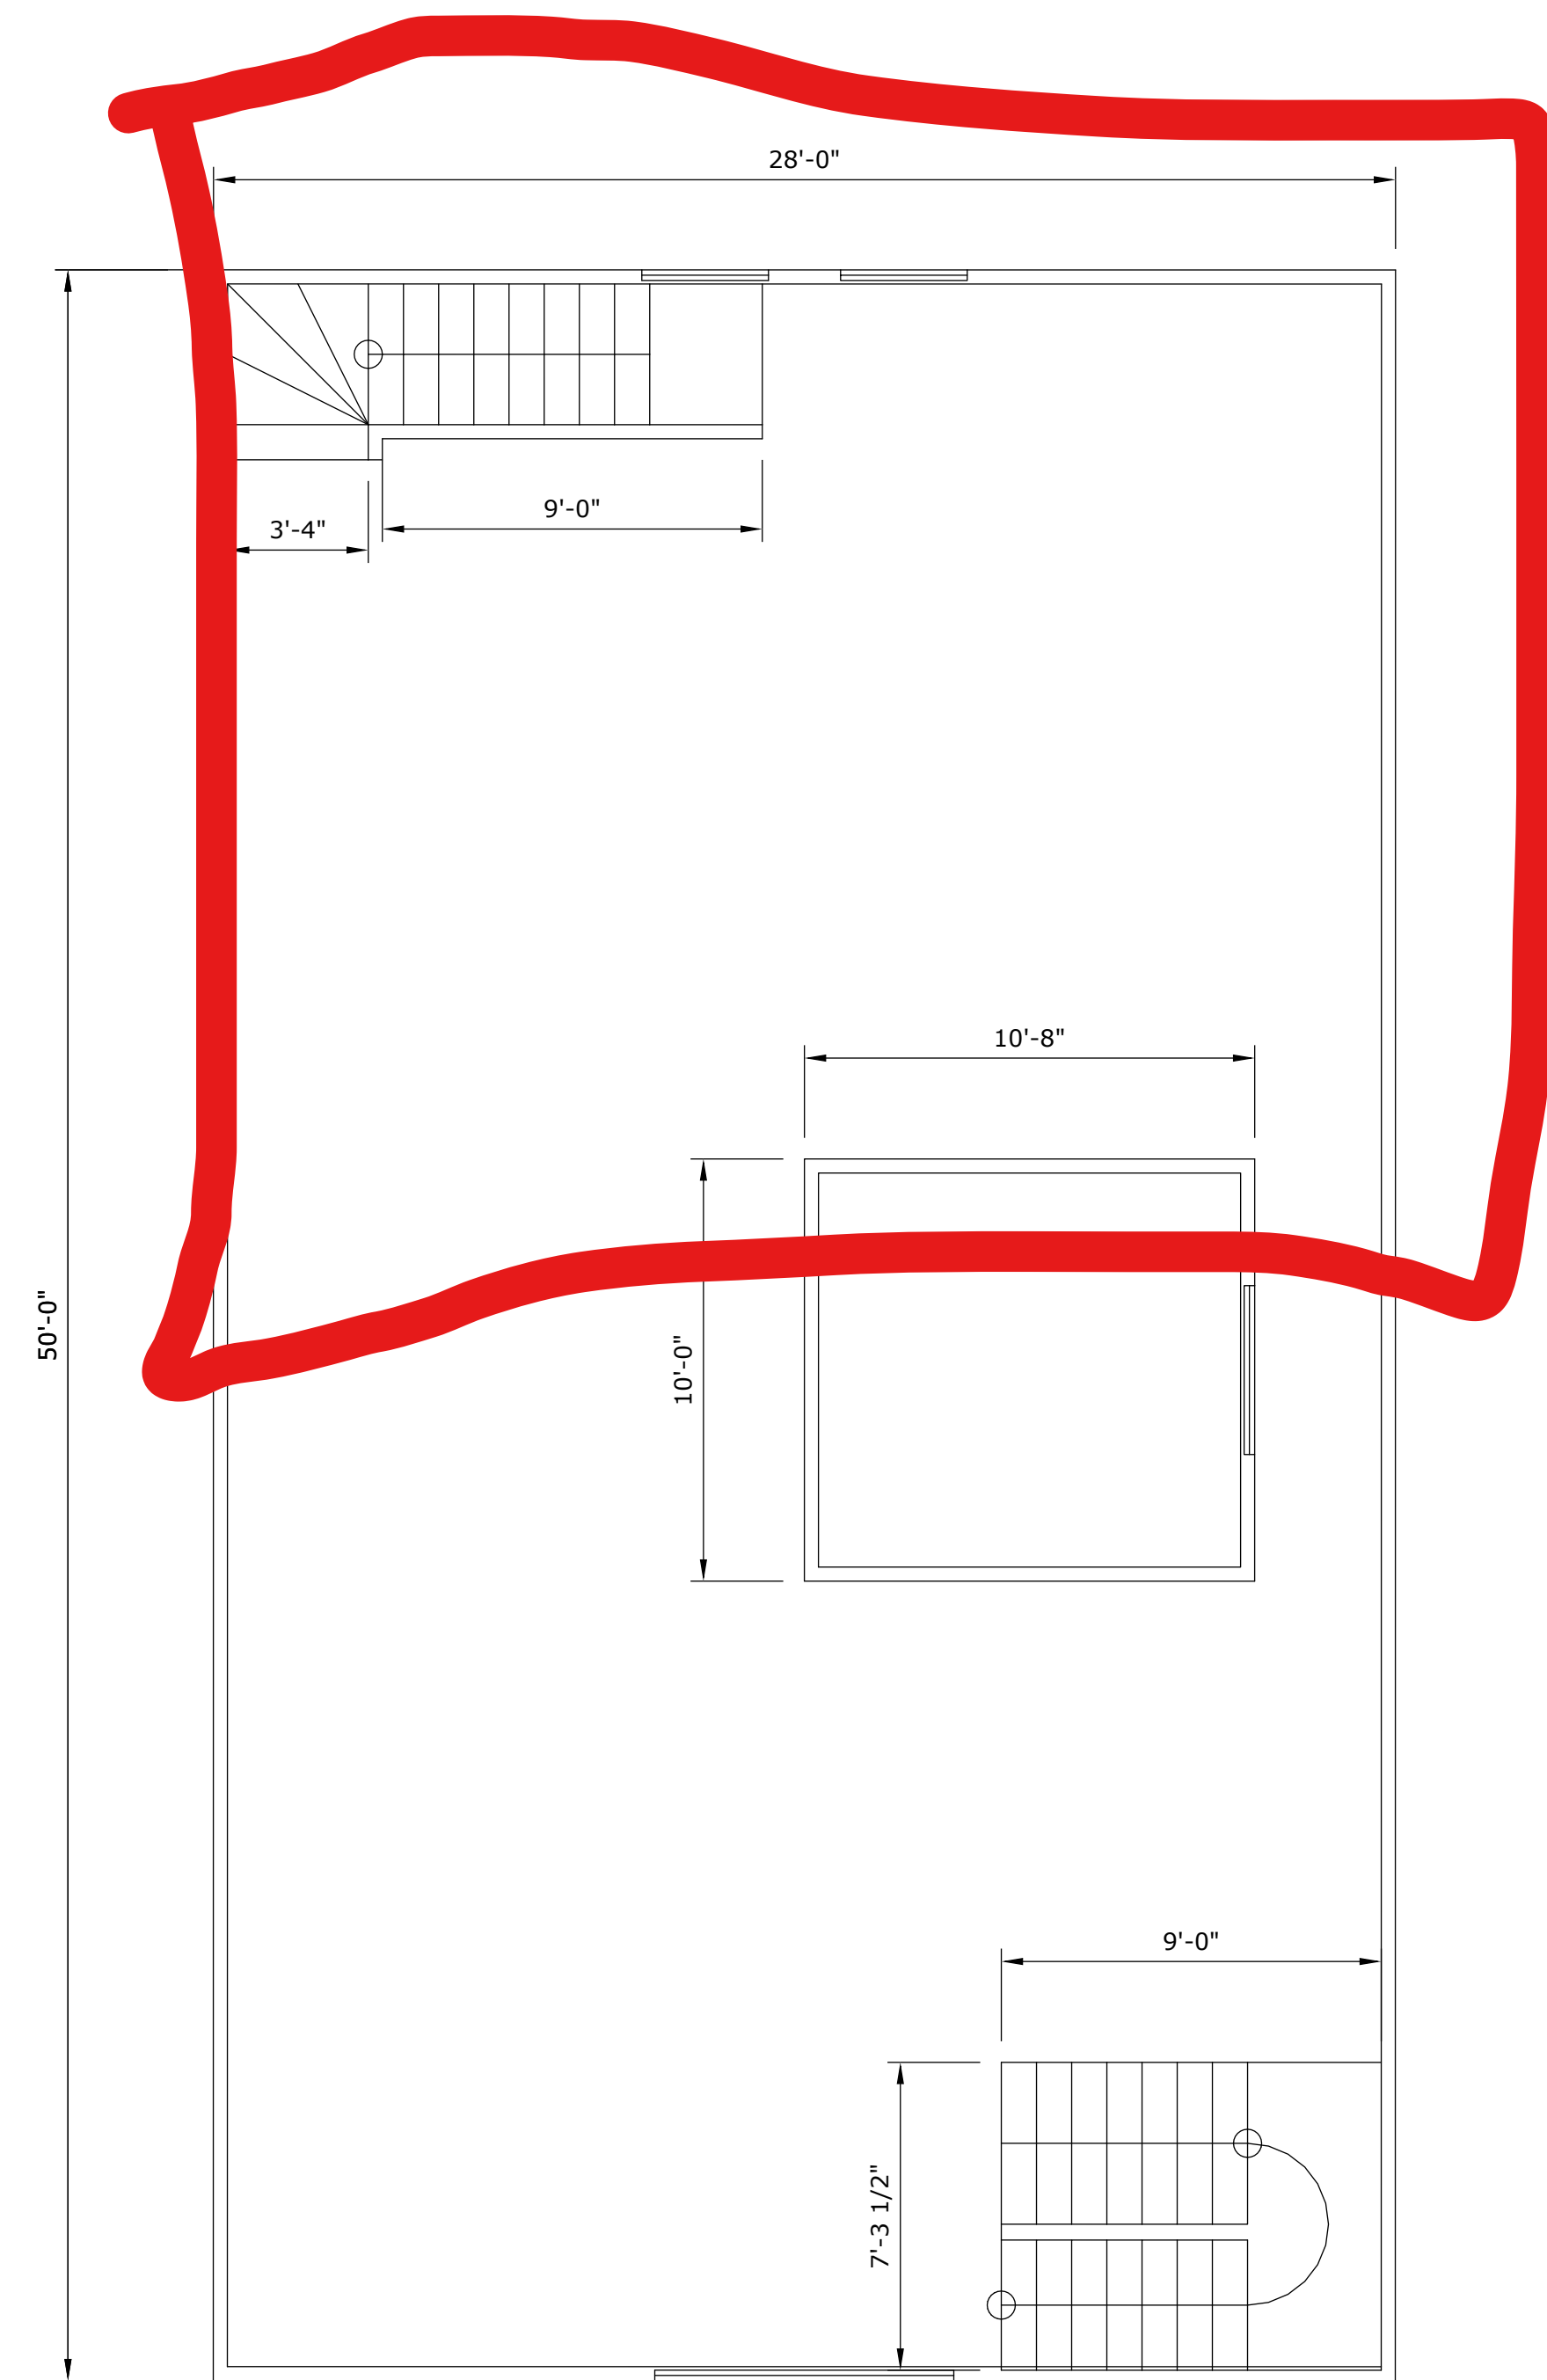

First Floor

scale: 1/4"=1'

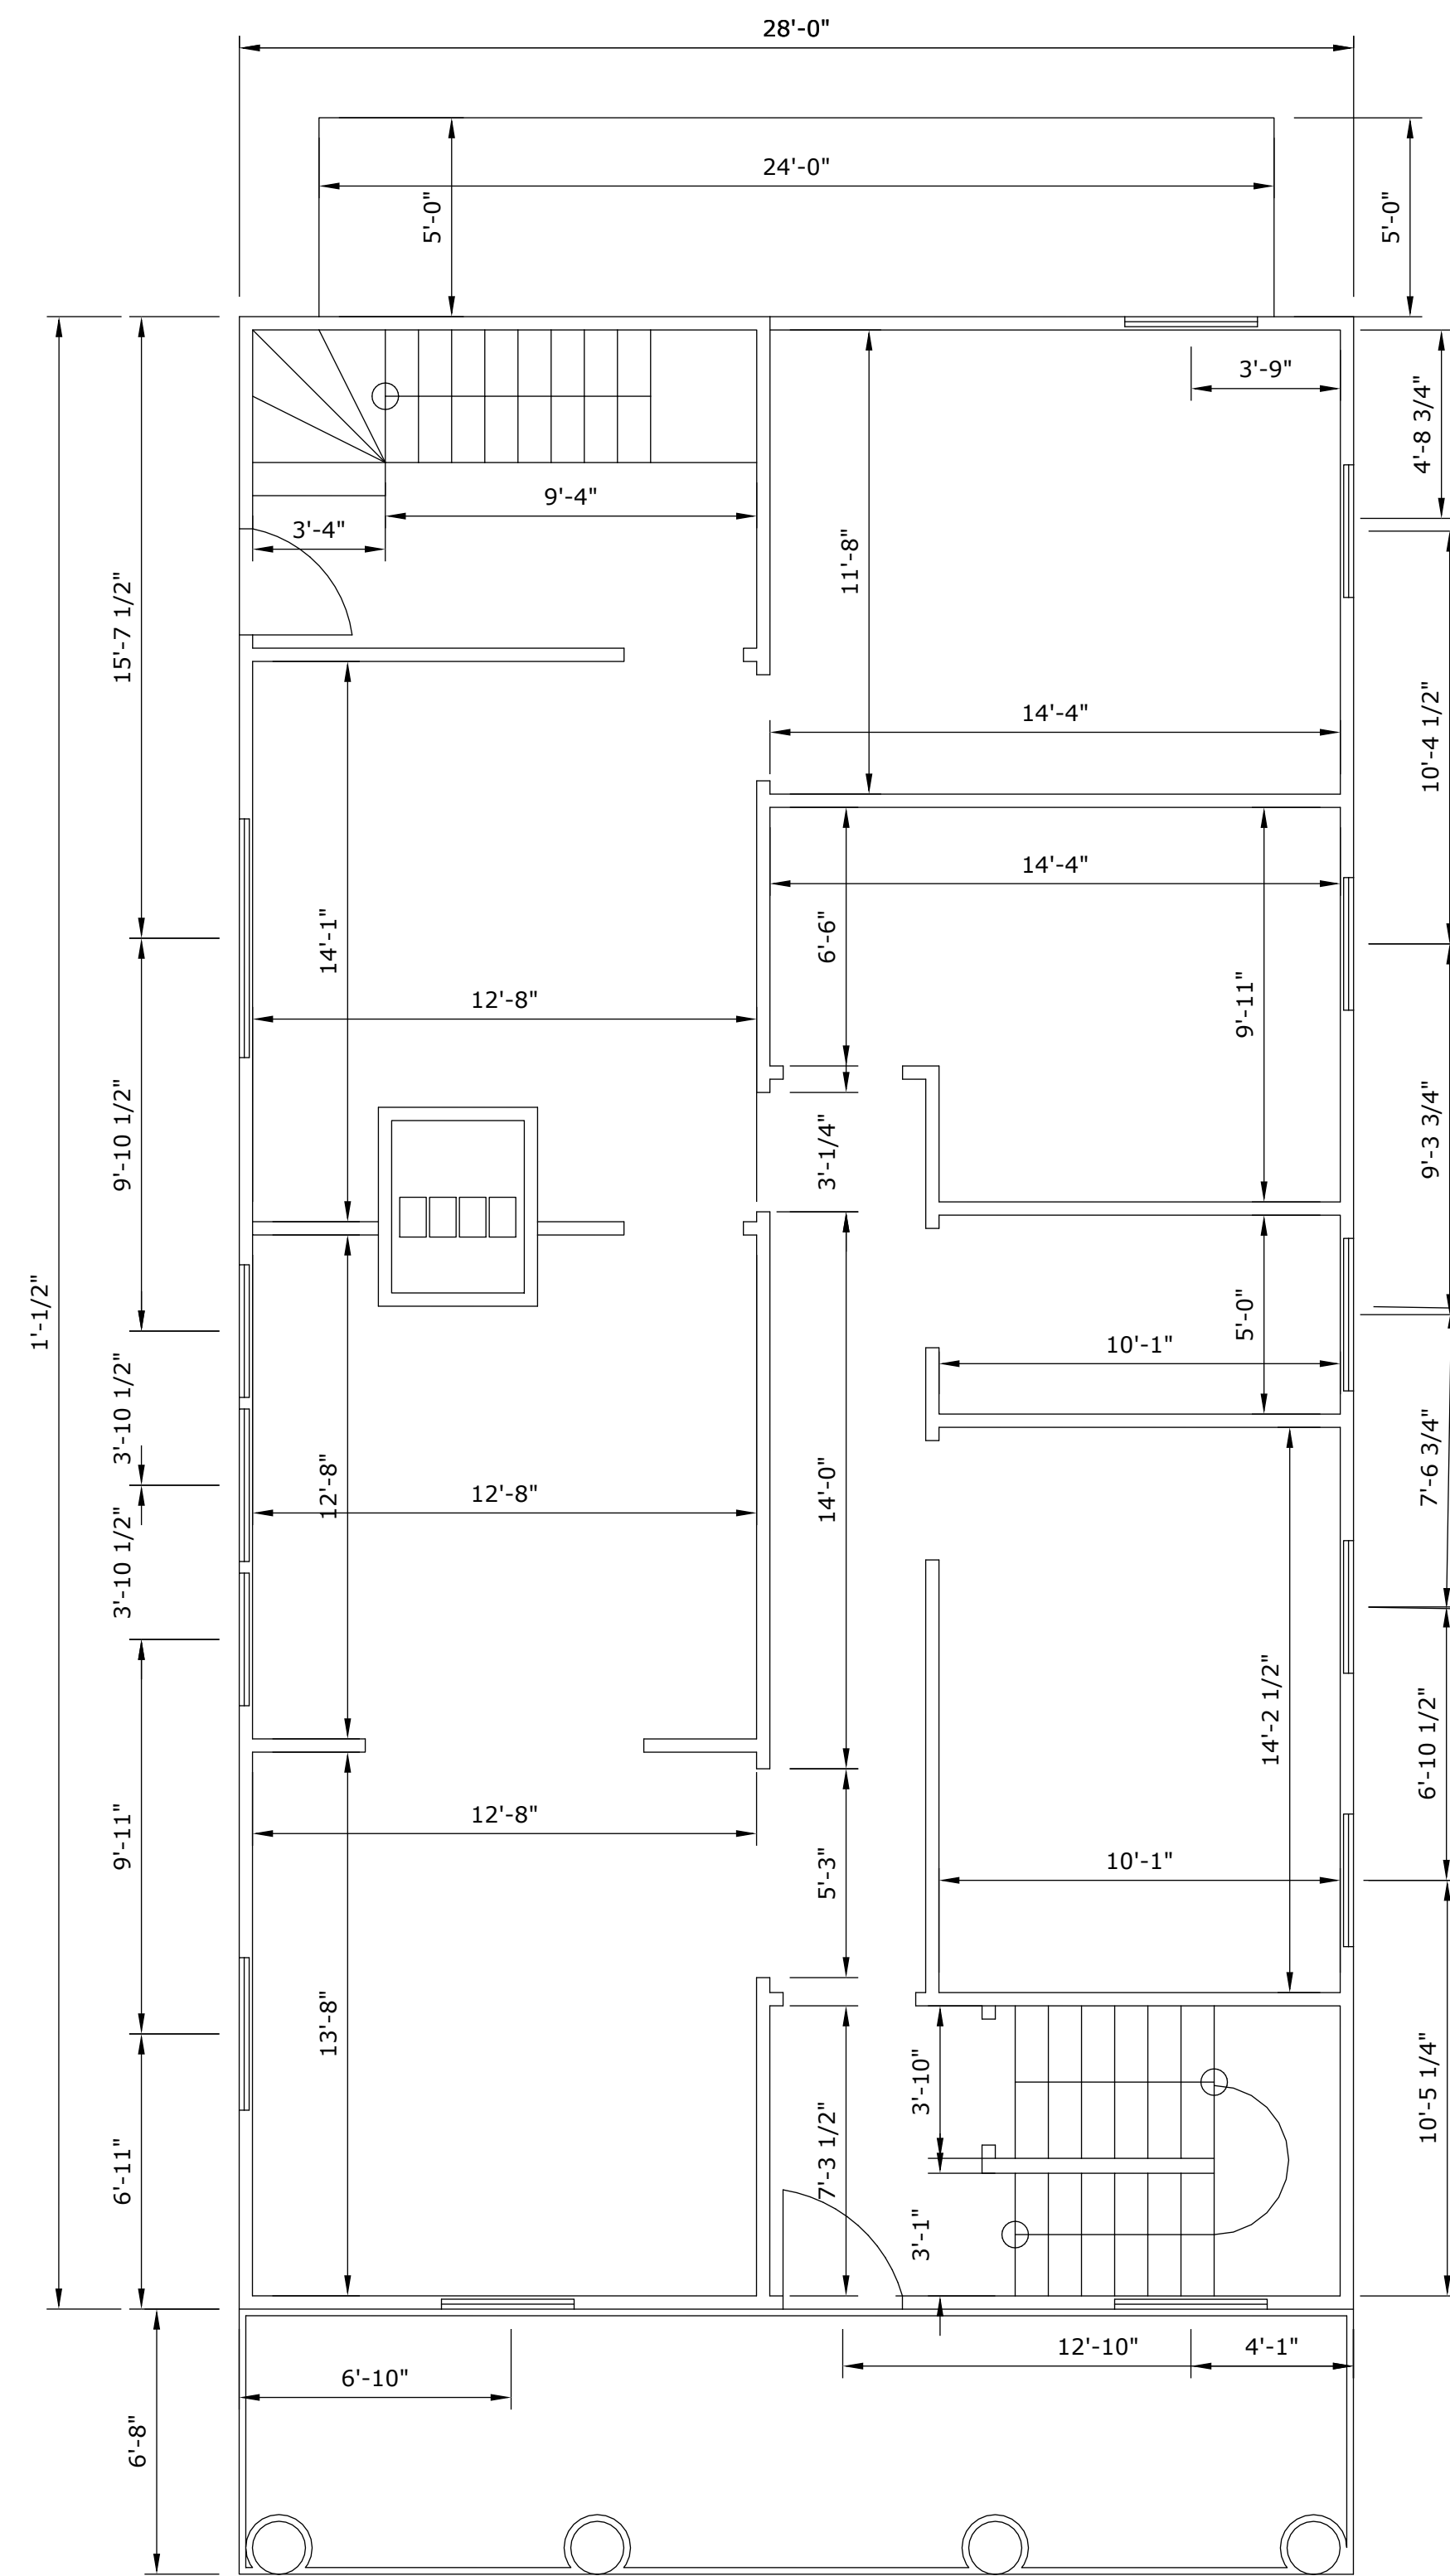

Second Floor

scale: 1/4"=1'

