


**WHIPPLE | CALLENDER ARCHITECTS**  
 136 PLEASANT AVE.  
 PORTLAND, ME 04103  
 P 207.775.2696  
 F 207.775.3631  
 www.whipplecallender.com

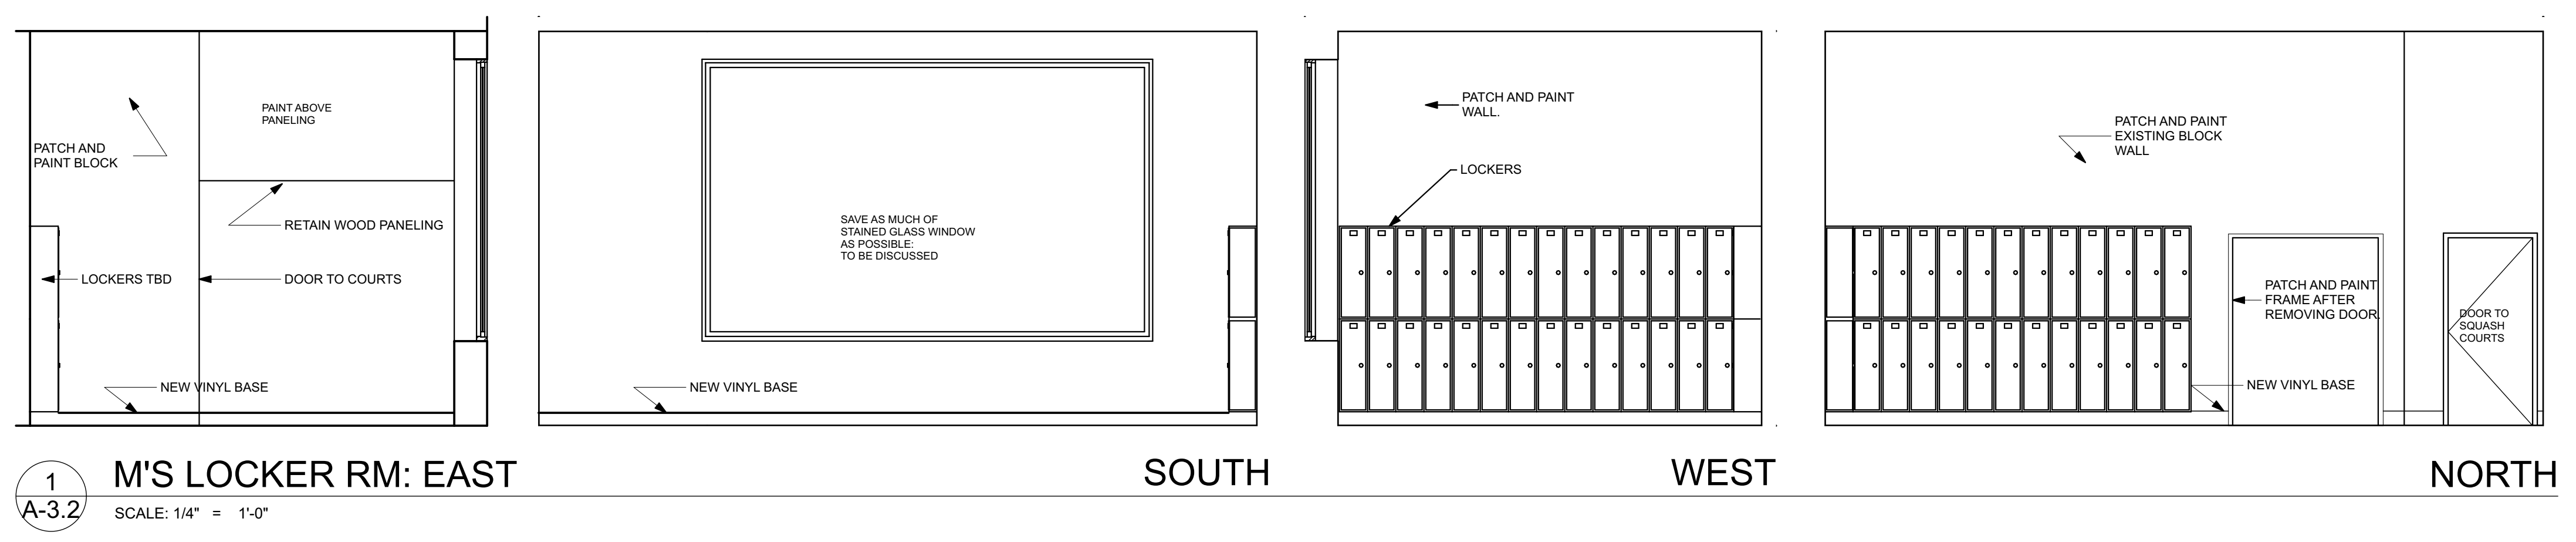


**1**  
**A-3.2** M'S LOCKER RM: EAST  
 SCALE: 1/4" = 1'-0"



SOUTH

SOUTH

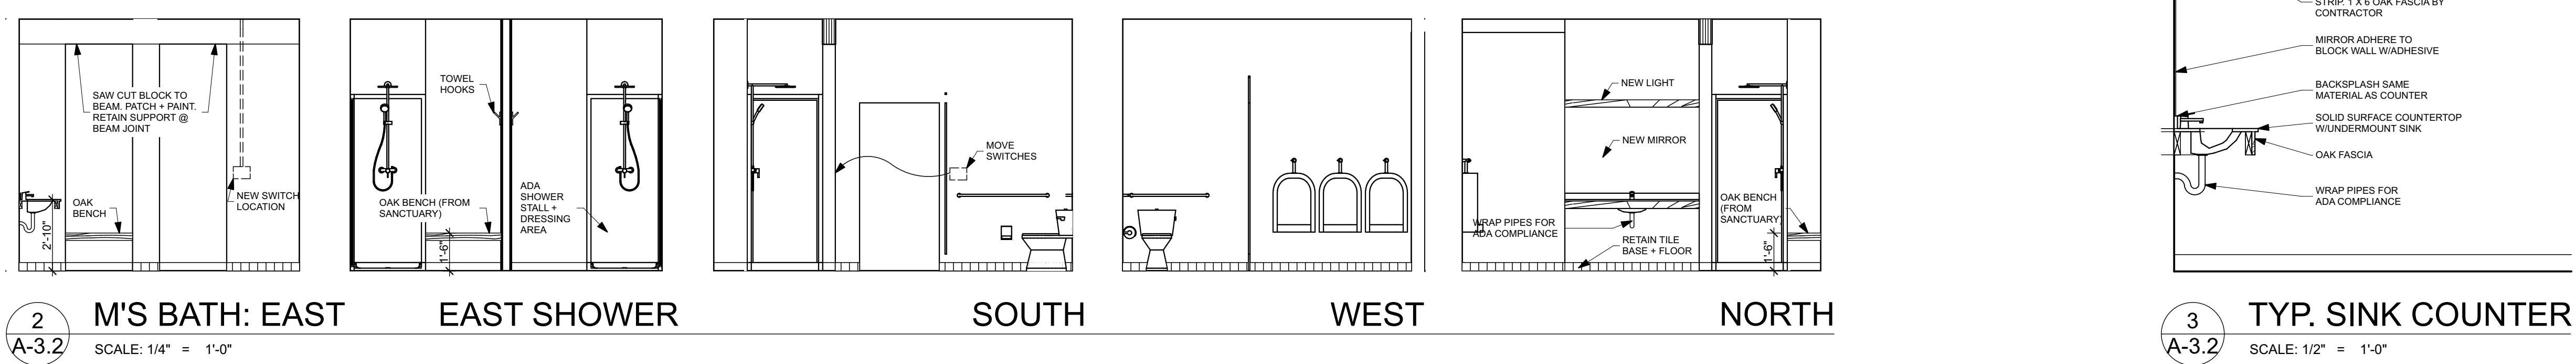

**2**  
**A-3.2** M'S BATH: EAST  
 SCALE: 1/4" = 1'-0"


EAST SHOWER

SOUTH

WEST

NORTH

**3**  
**A-3.2** TYP. SINK COUNTER  
 SCALE: 1/2" = 1'-0"

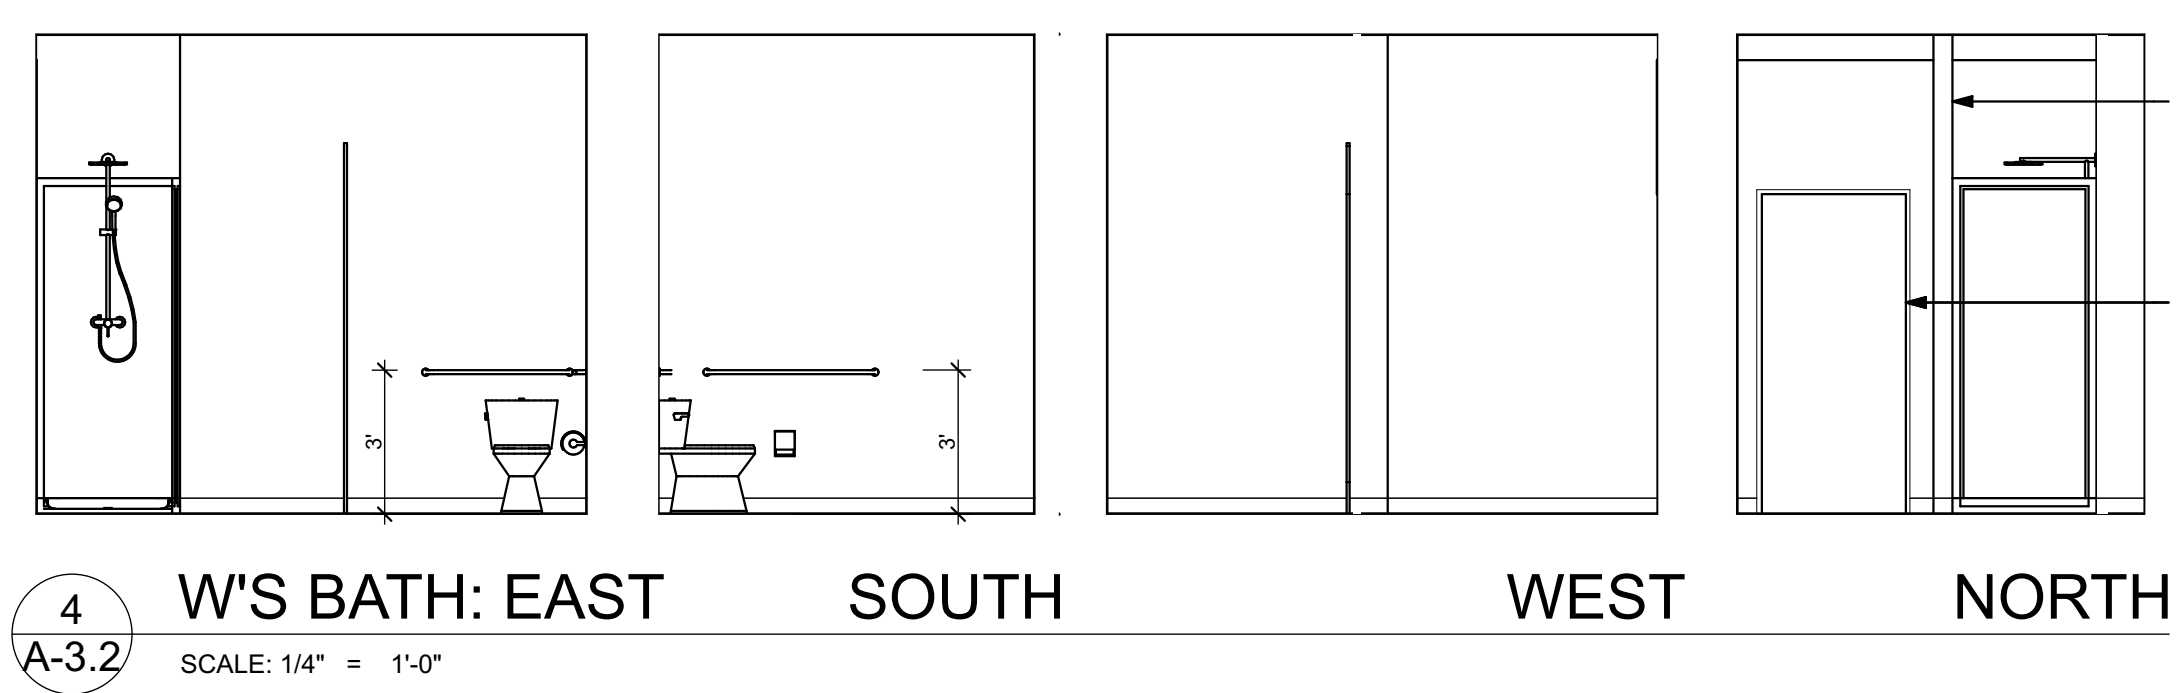


**4**  
**A-3.2** W'S BATH: EAST  
 SCALE: 1/4" = 1'-0"

SOUTH

WEST

NORTH

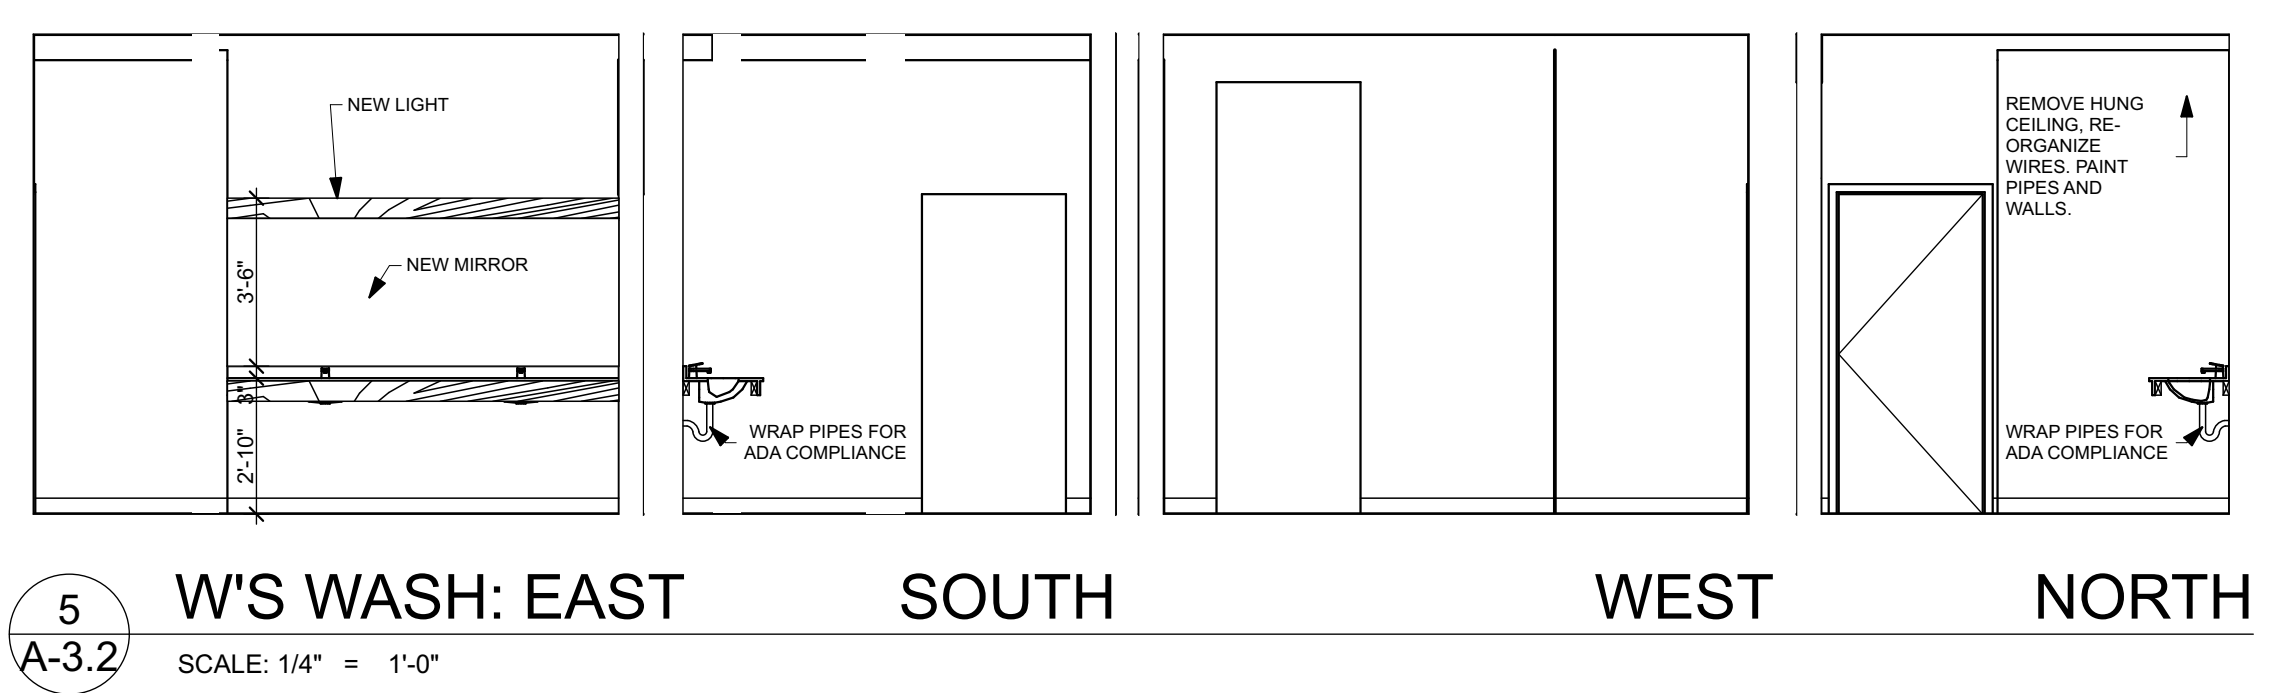


**5**  
**A-3.2** W'S WASH: EAST  
 SCALE: 1/4" = 1'-0"

SOUTH

WEST

NORTH

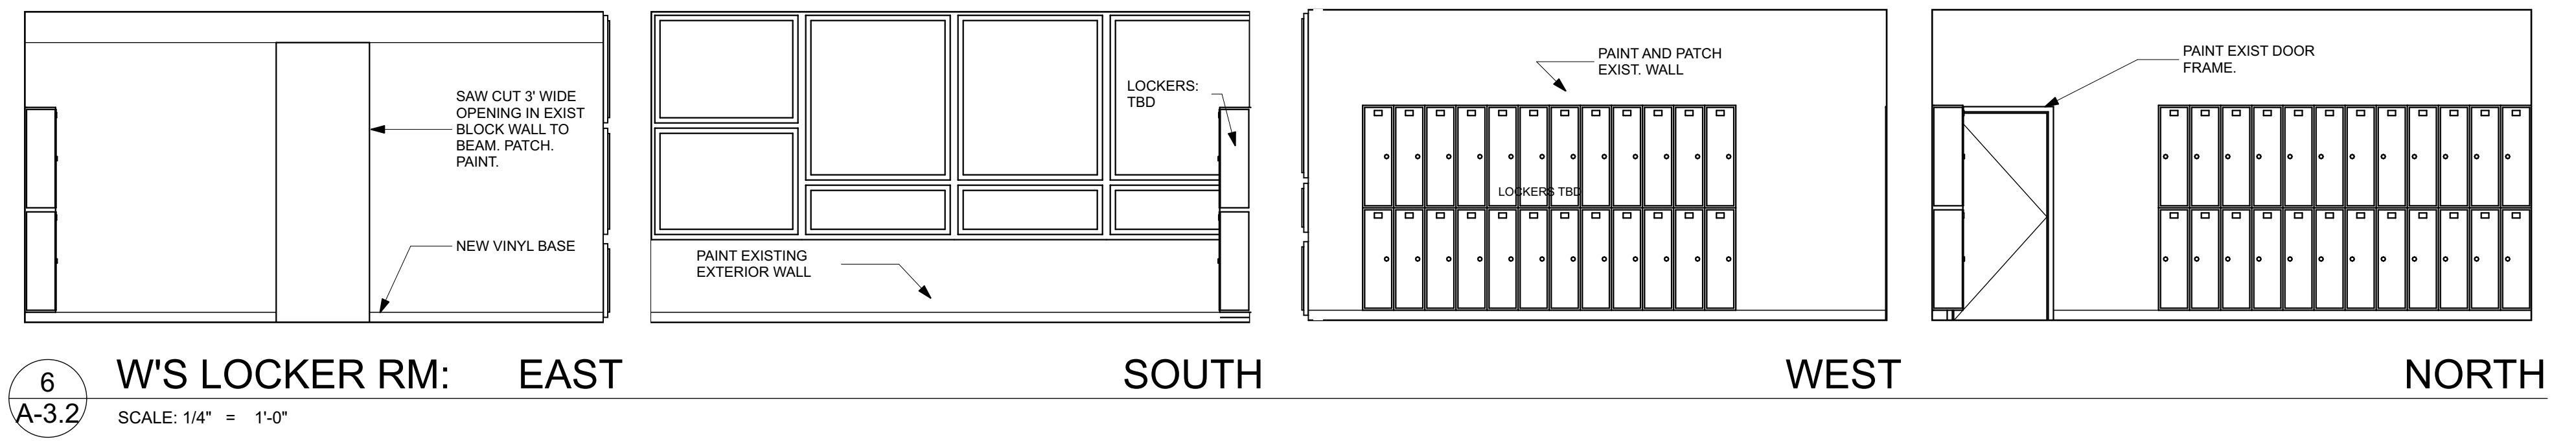

**6**  
**A-3.2** W'S LOCKER RM: EAST  
 SCALE: 1/4" = 1'-0"

SOUTH

WEST

NORTH

MARK	DATE	DESCRIPTION

DATE: 8/8/16  
 CHECKED BY: JWW/NPC  
 DRAWN BY: JWW/NPC  
 JOB: PCS  
 SHEET TITLE:

**A-3.2**