


NOTES

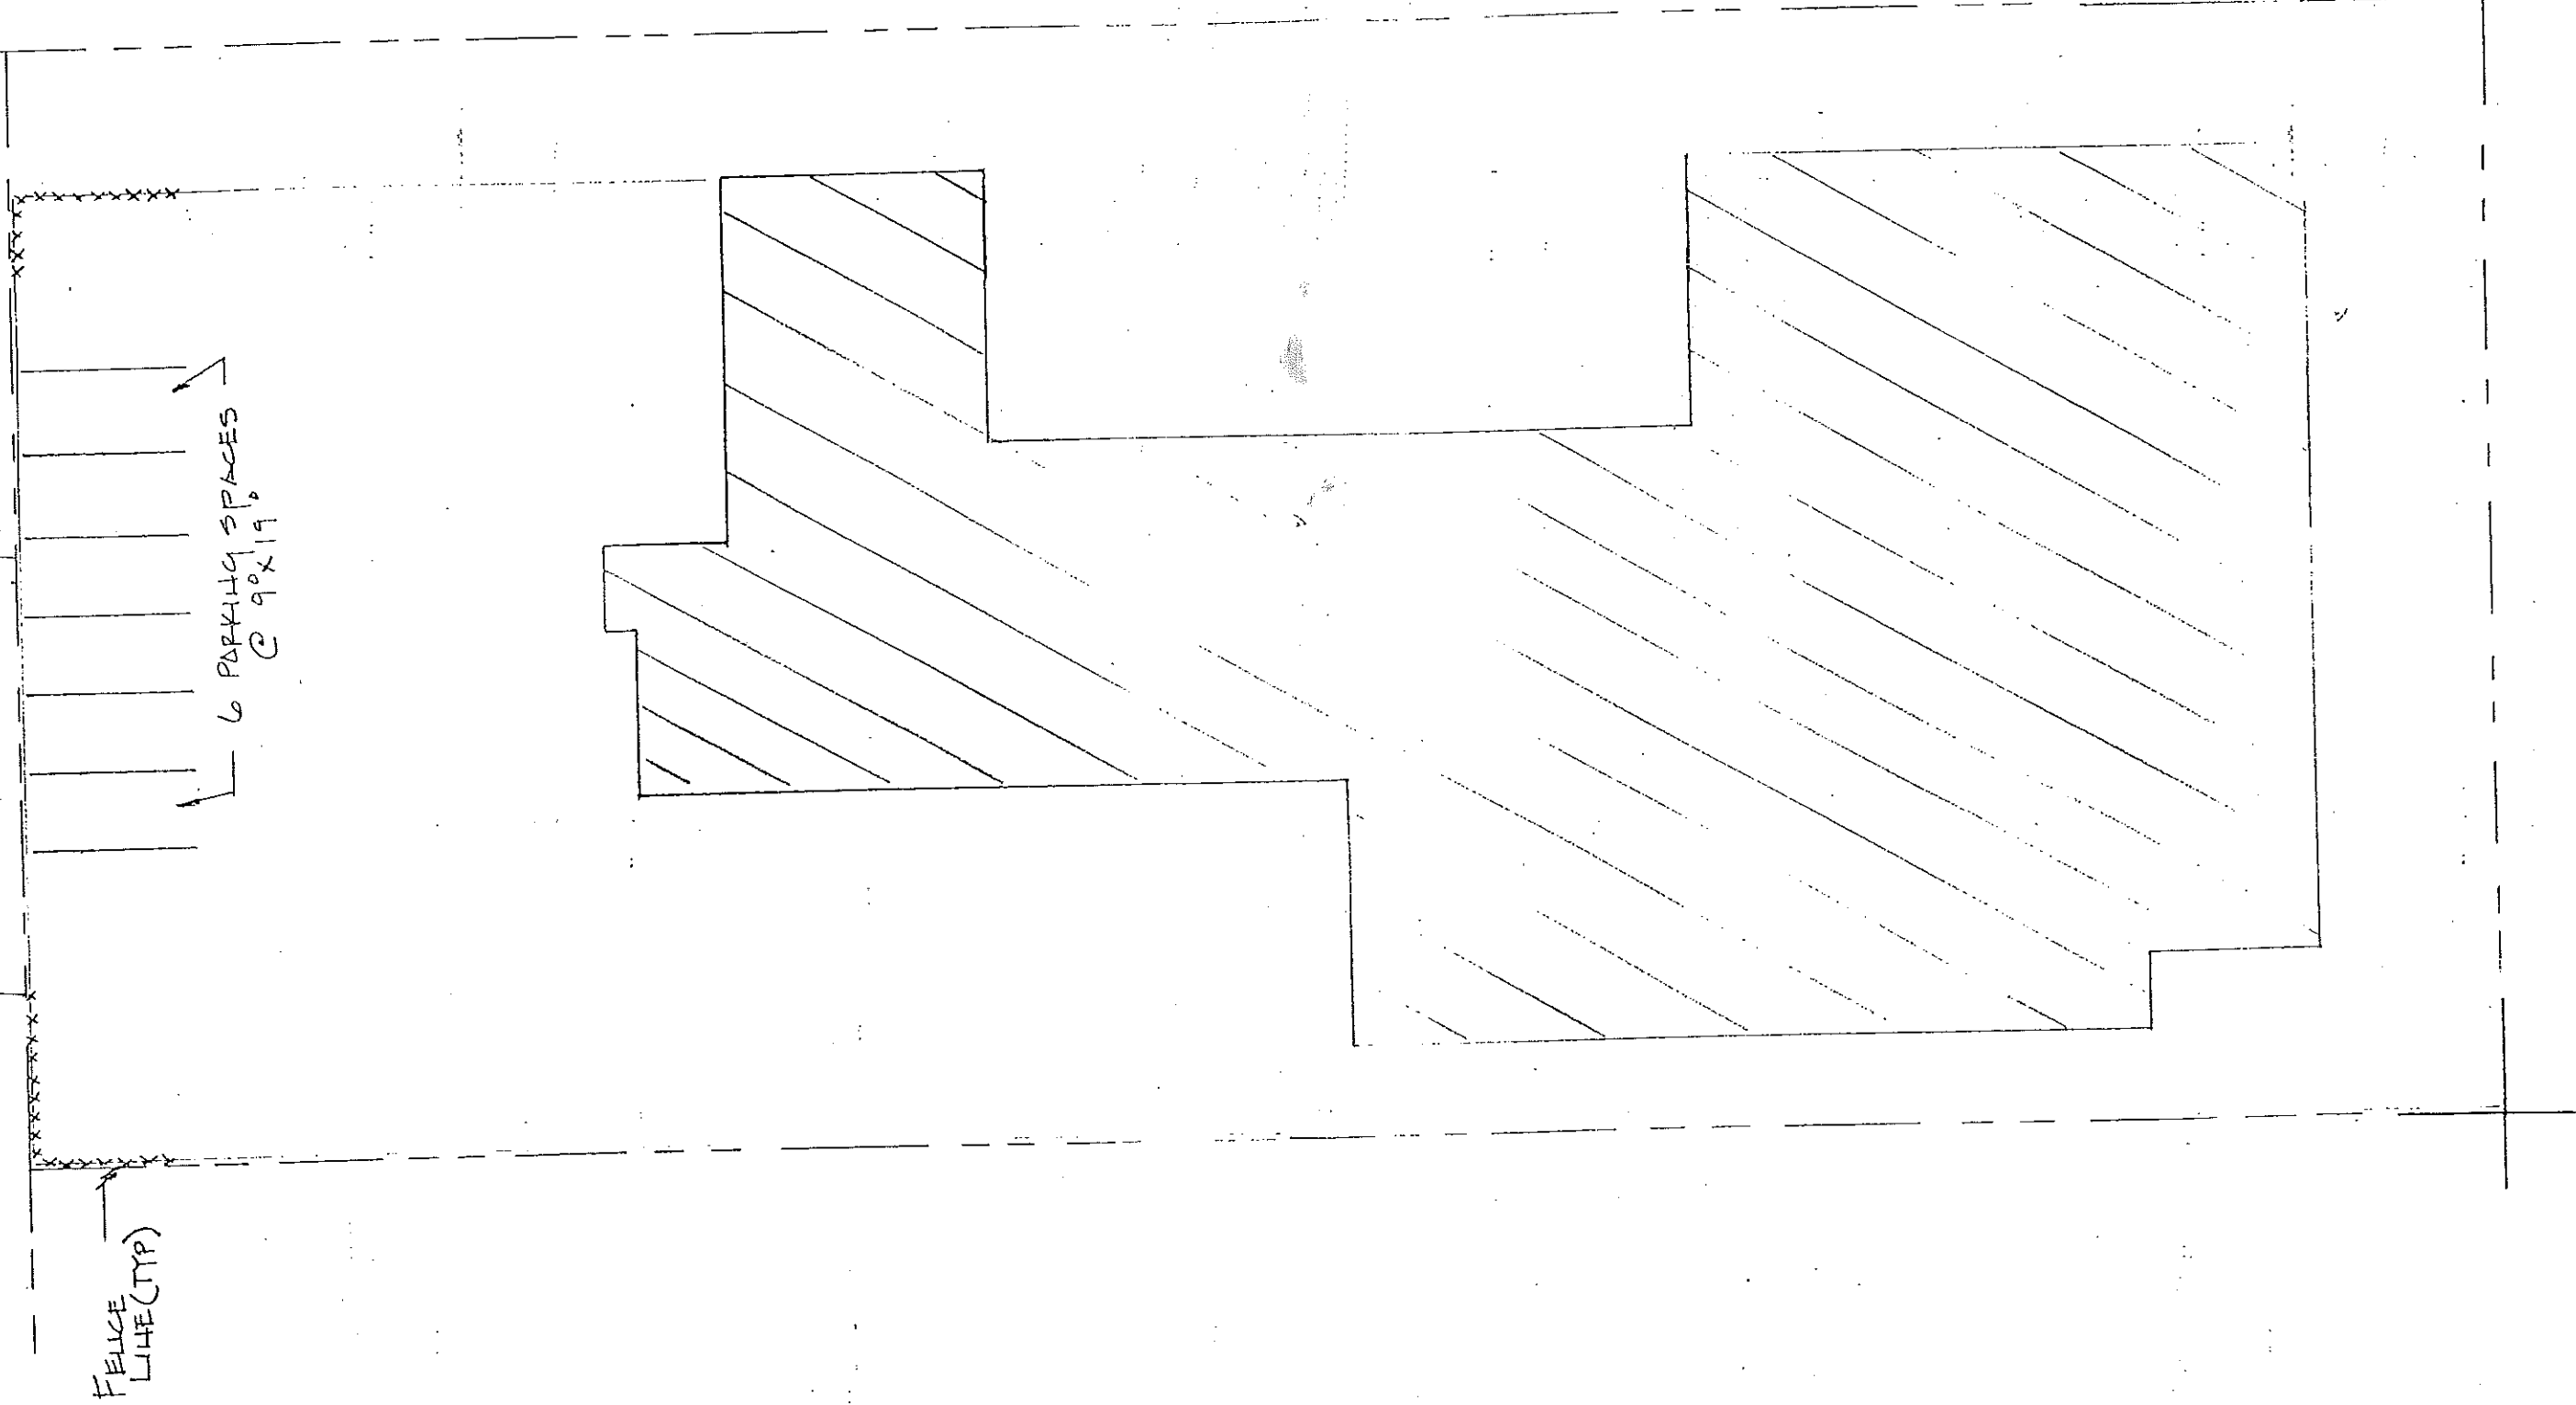

FENCE
LINE (TYP)

6 PARKING SPACES
@ 9'x19'

PLOT PLAN