


Richard Saunders

32 orland Street, Portland, ME 04103

Floor Plan - Basement

CBL 119 C007001

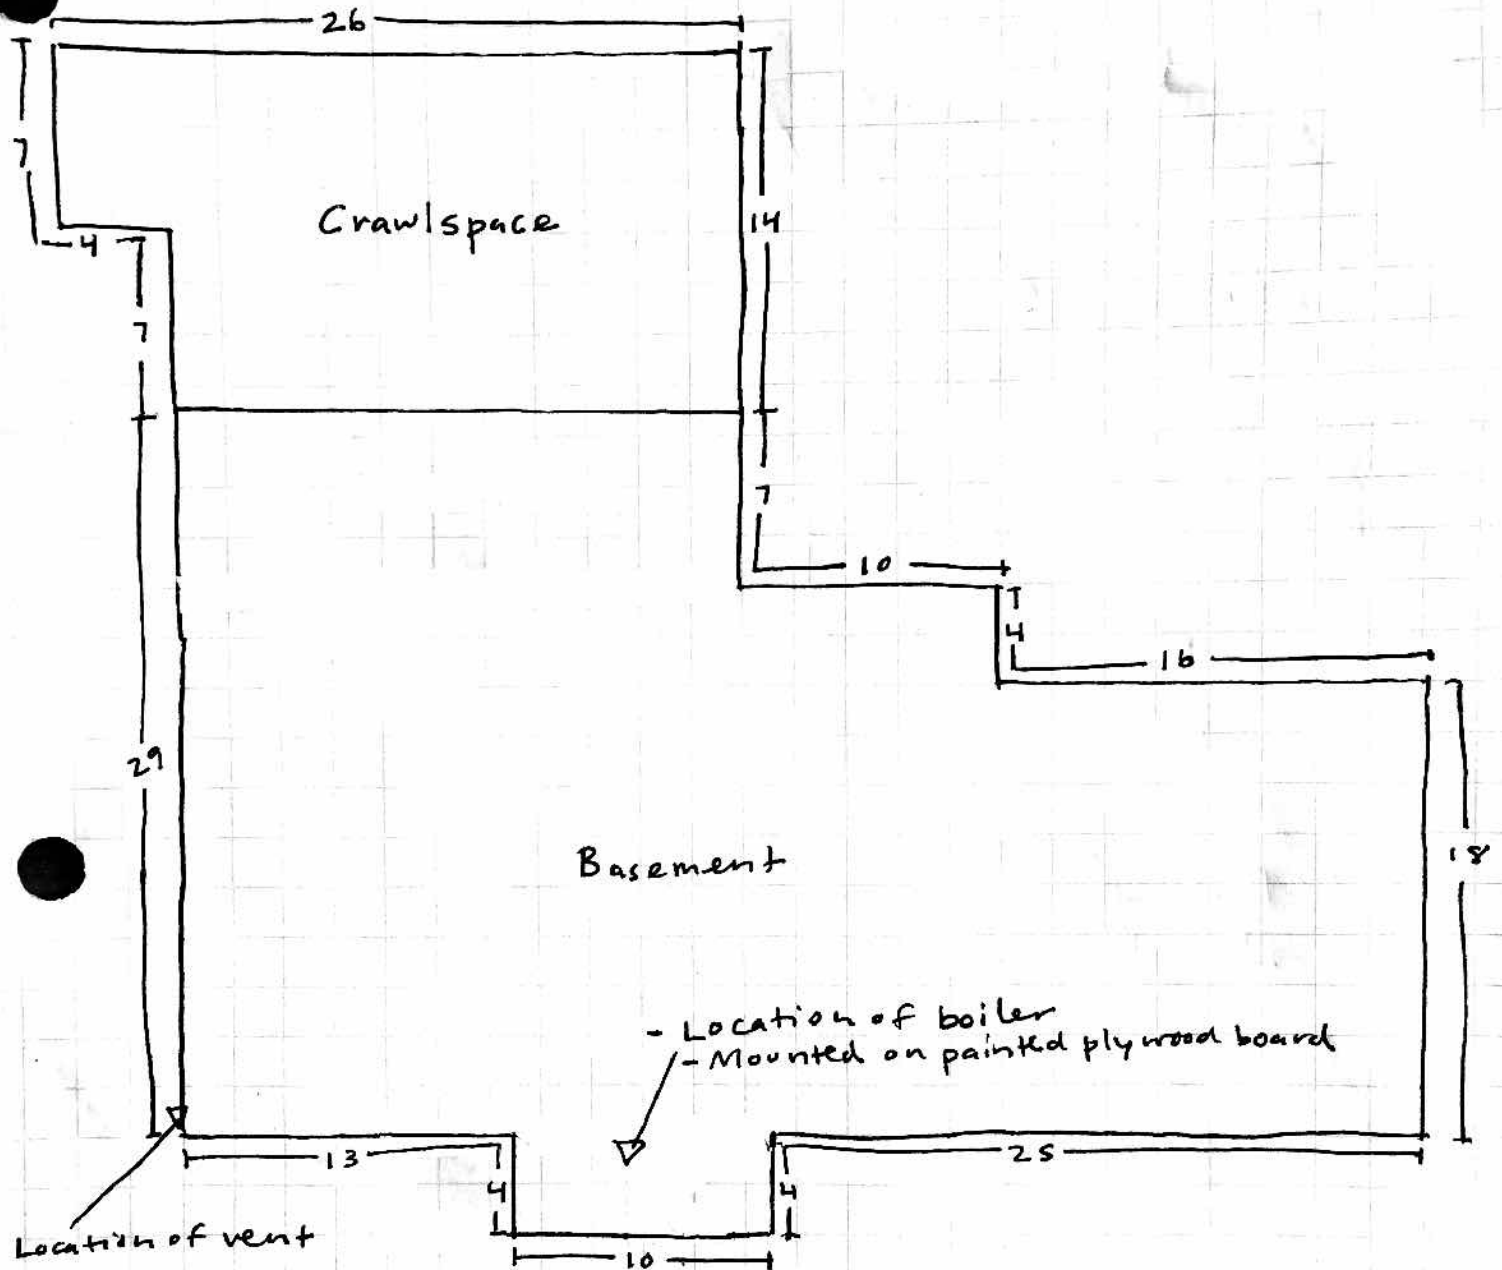

2x10 Rim Joists

92" Foundation Walls, Brick over Rubble

Slab Floor in Basement, Dirt Floor in Crawl Space