


22 Orland Street Garage  
front Framing Plan  
Scale  $\frac{1}{2}'' = 1'$  Foot  
James Pierce, Owner  
Outside the Box Construction of Maine LLC

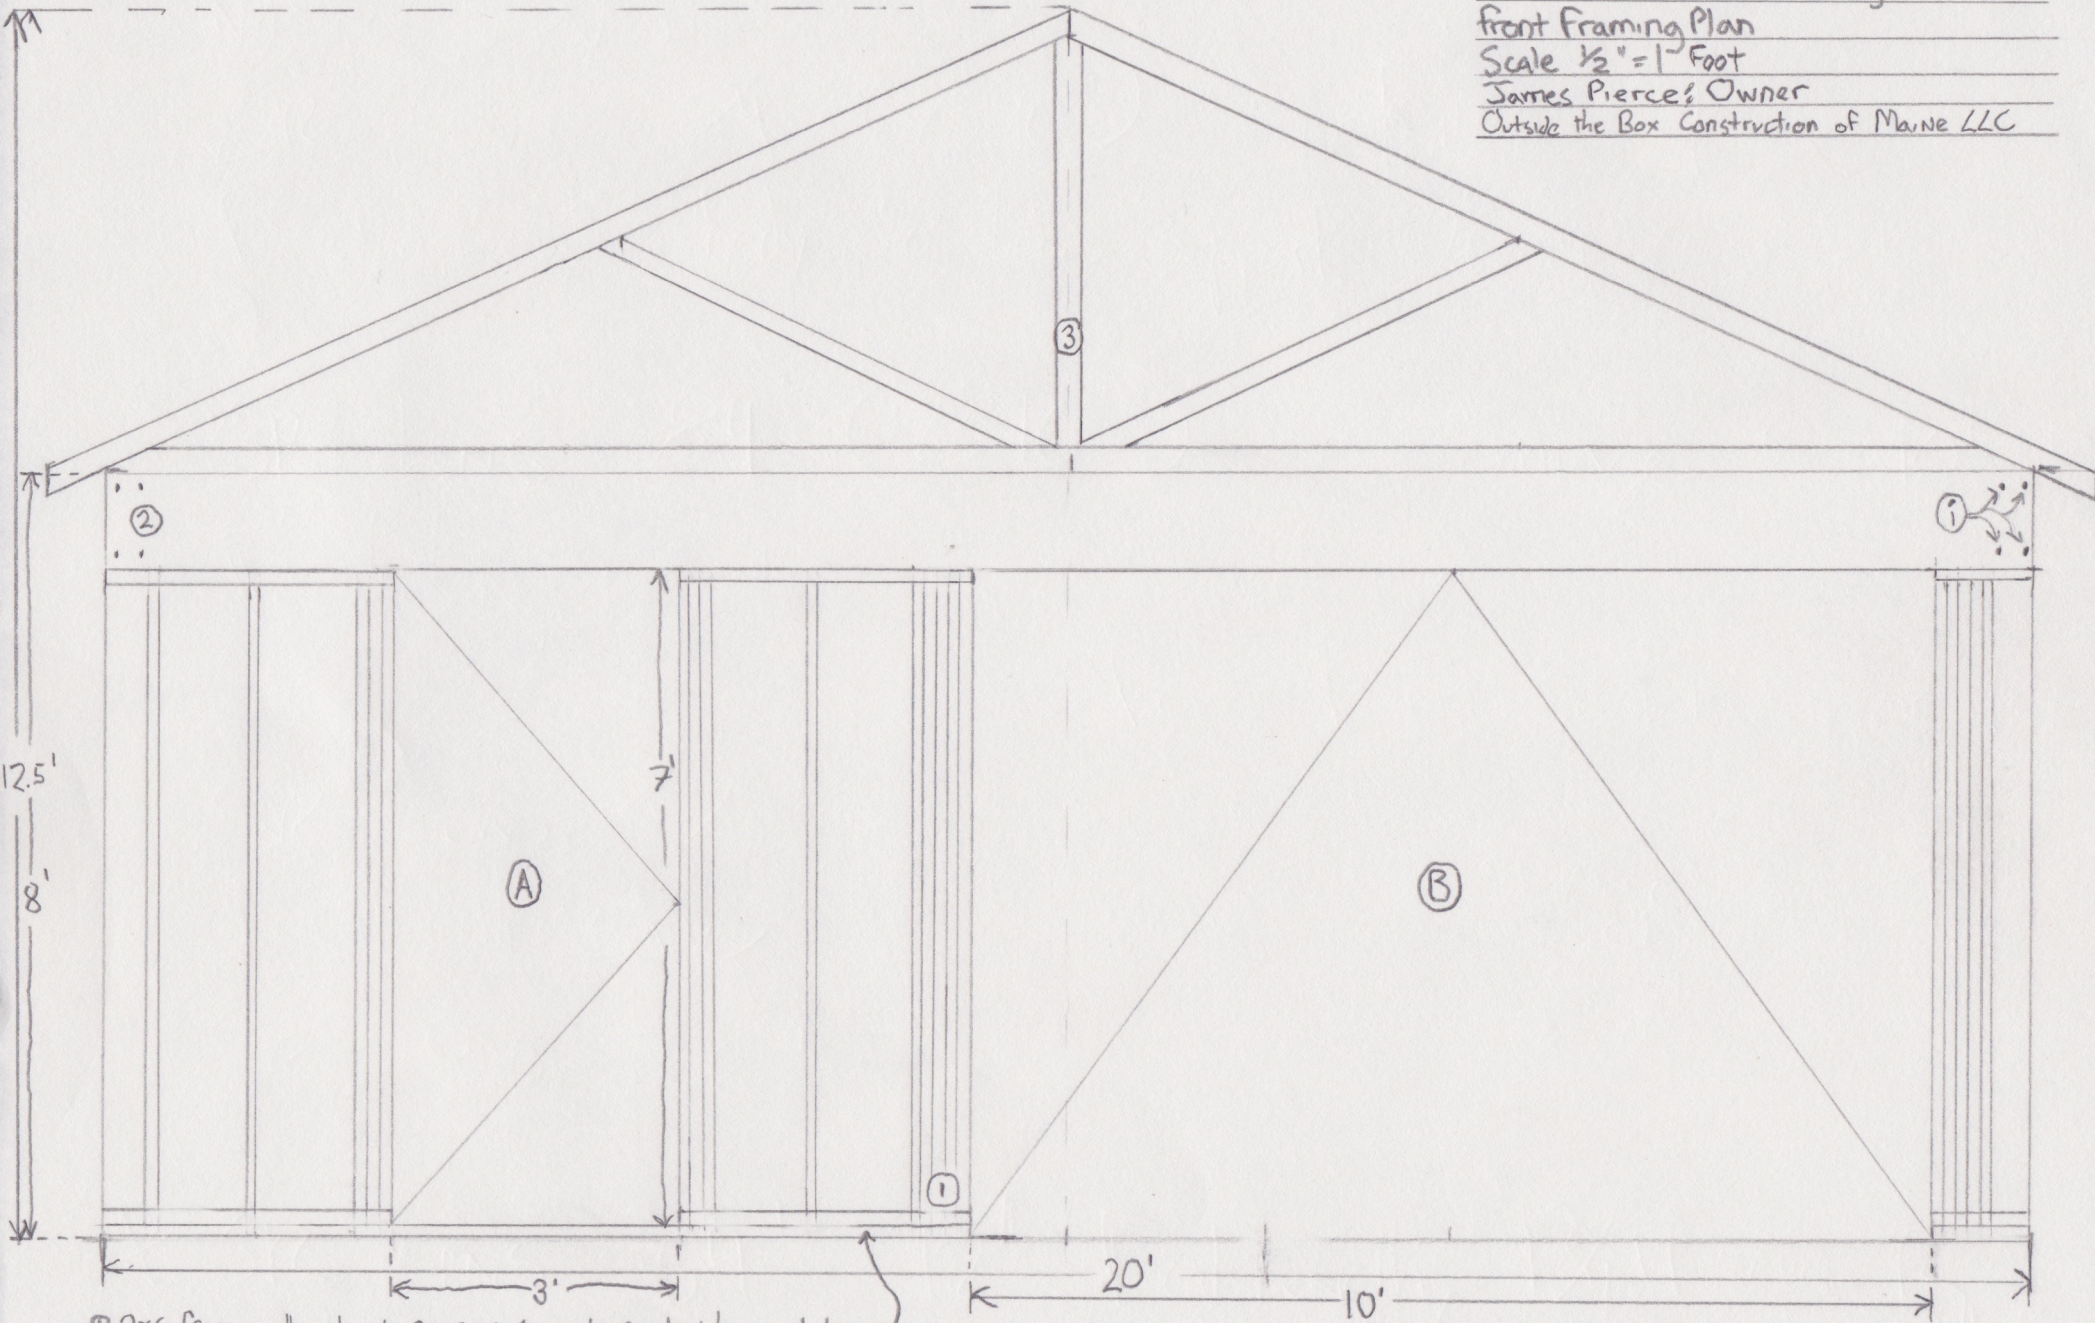

① 2x6 framing throughout, PT 2x6 Concrete Contact base plates

② (3) 2"x12"x20' Header across entire front

③ 20'L x 4.5' H 2x4 Pre-fab Roof trusses (doubled at each end of building) MUBEC Compliant per Hammond Lumber Co