




PLAN VIEW EXISTING ROOF

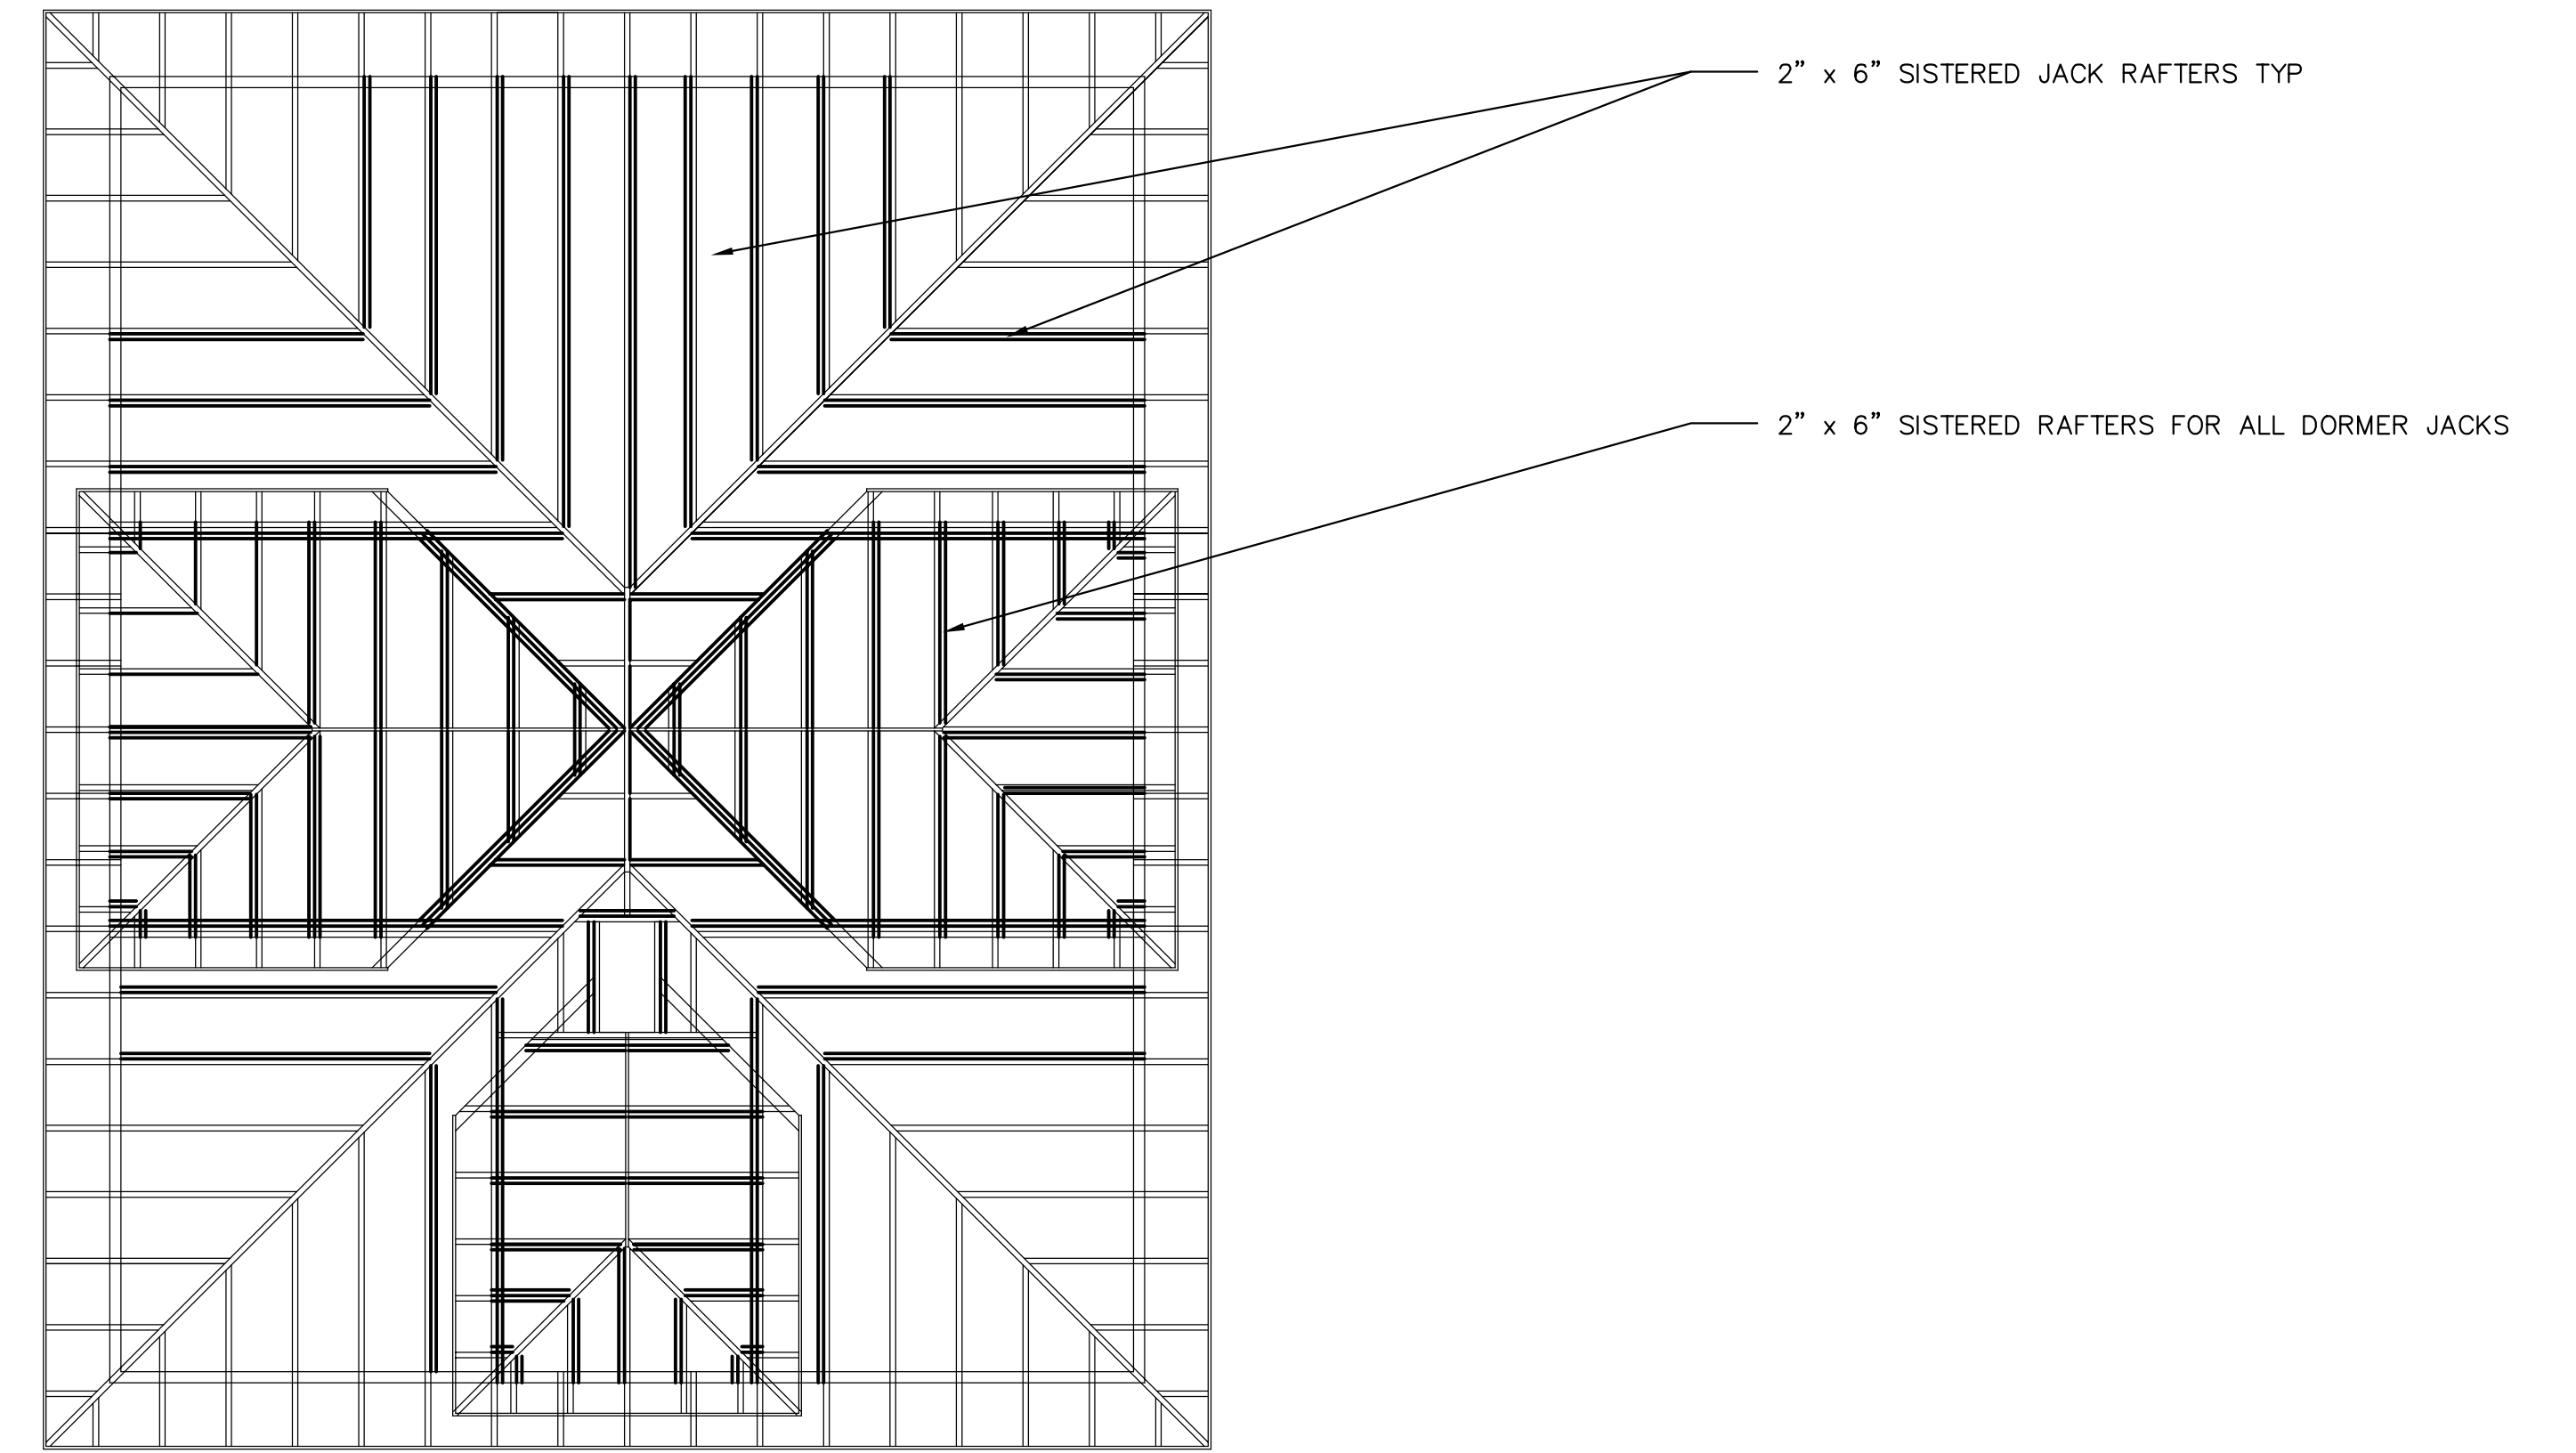

PLAN VIEW ROOF REINFORCEMENT

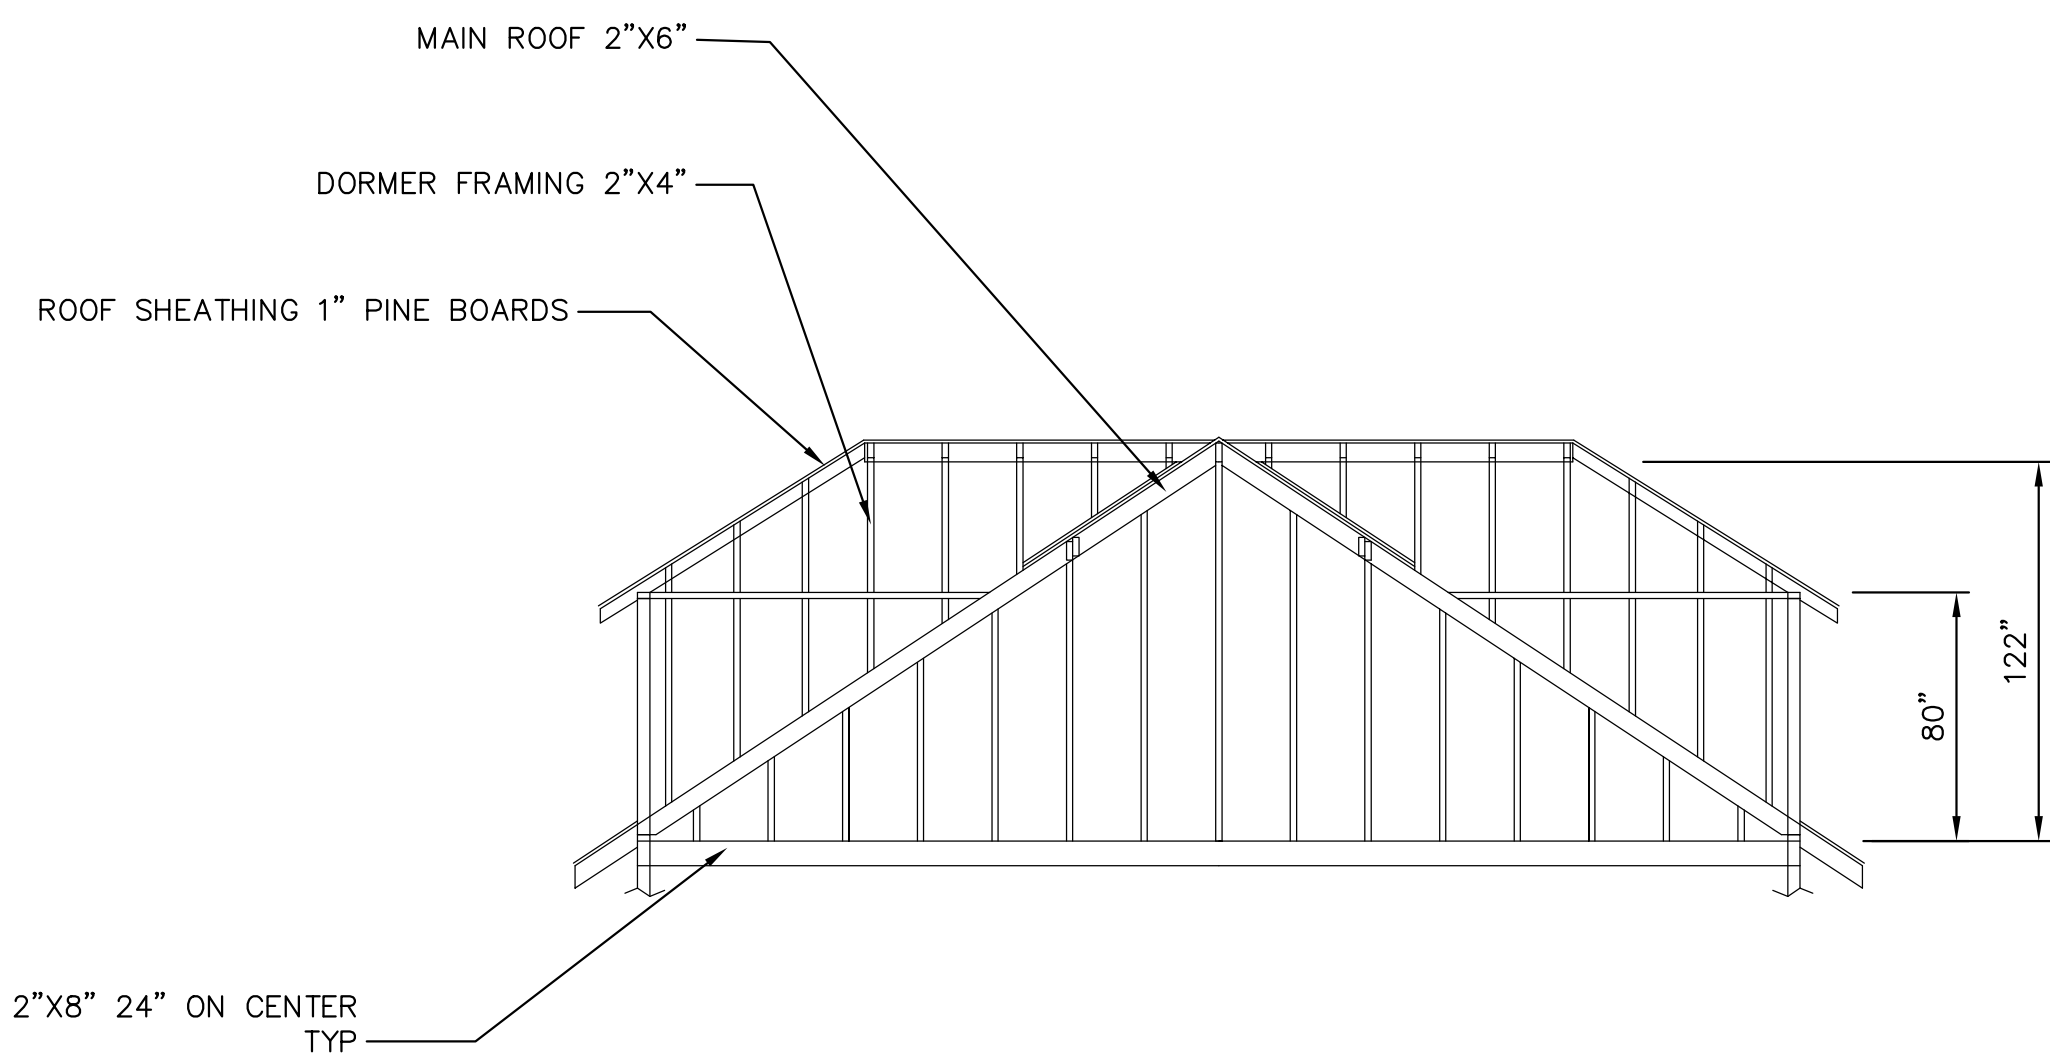

A CROSS SECTION - EXISTING ROOF AND DORMERS

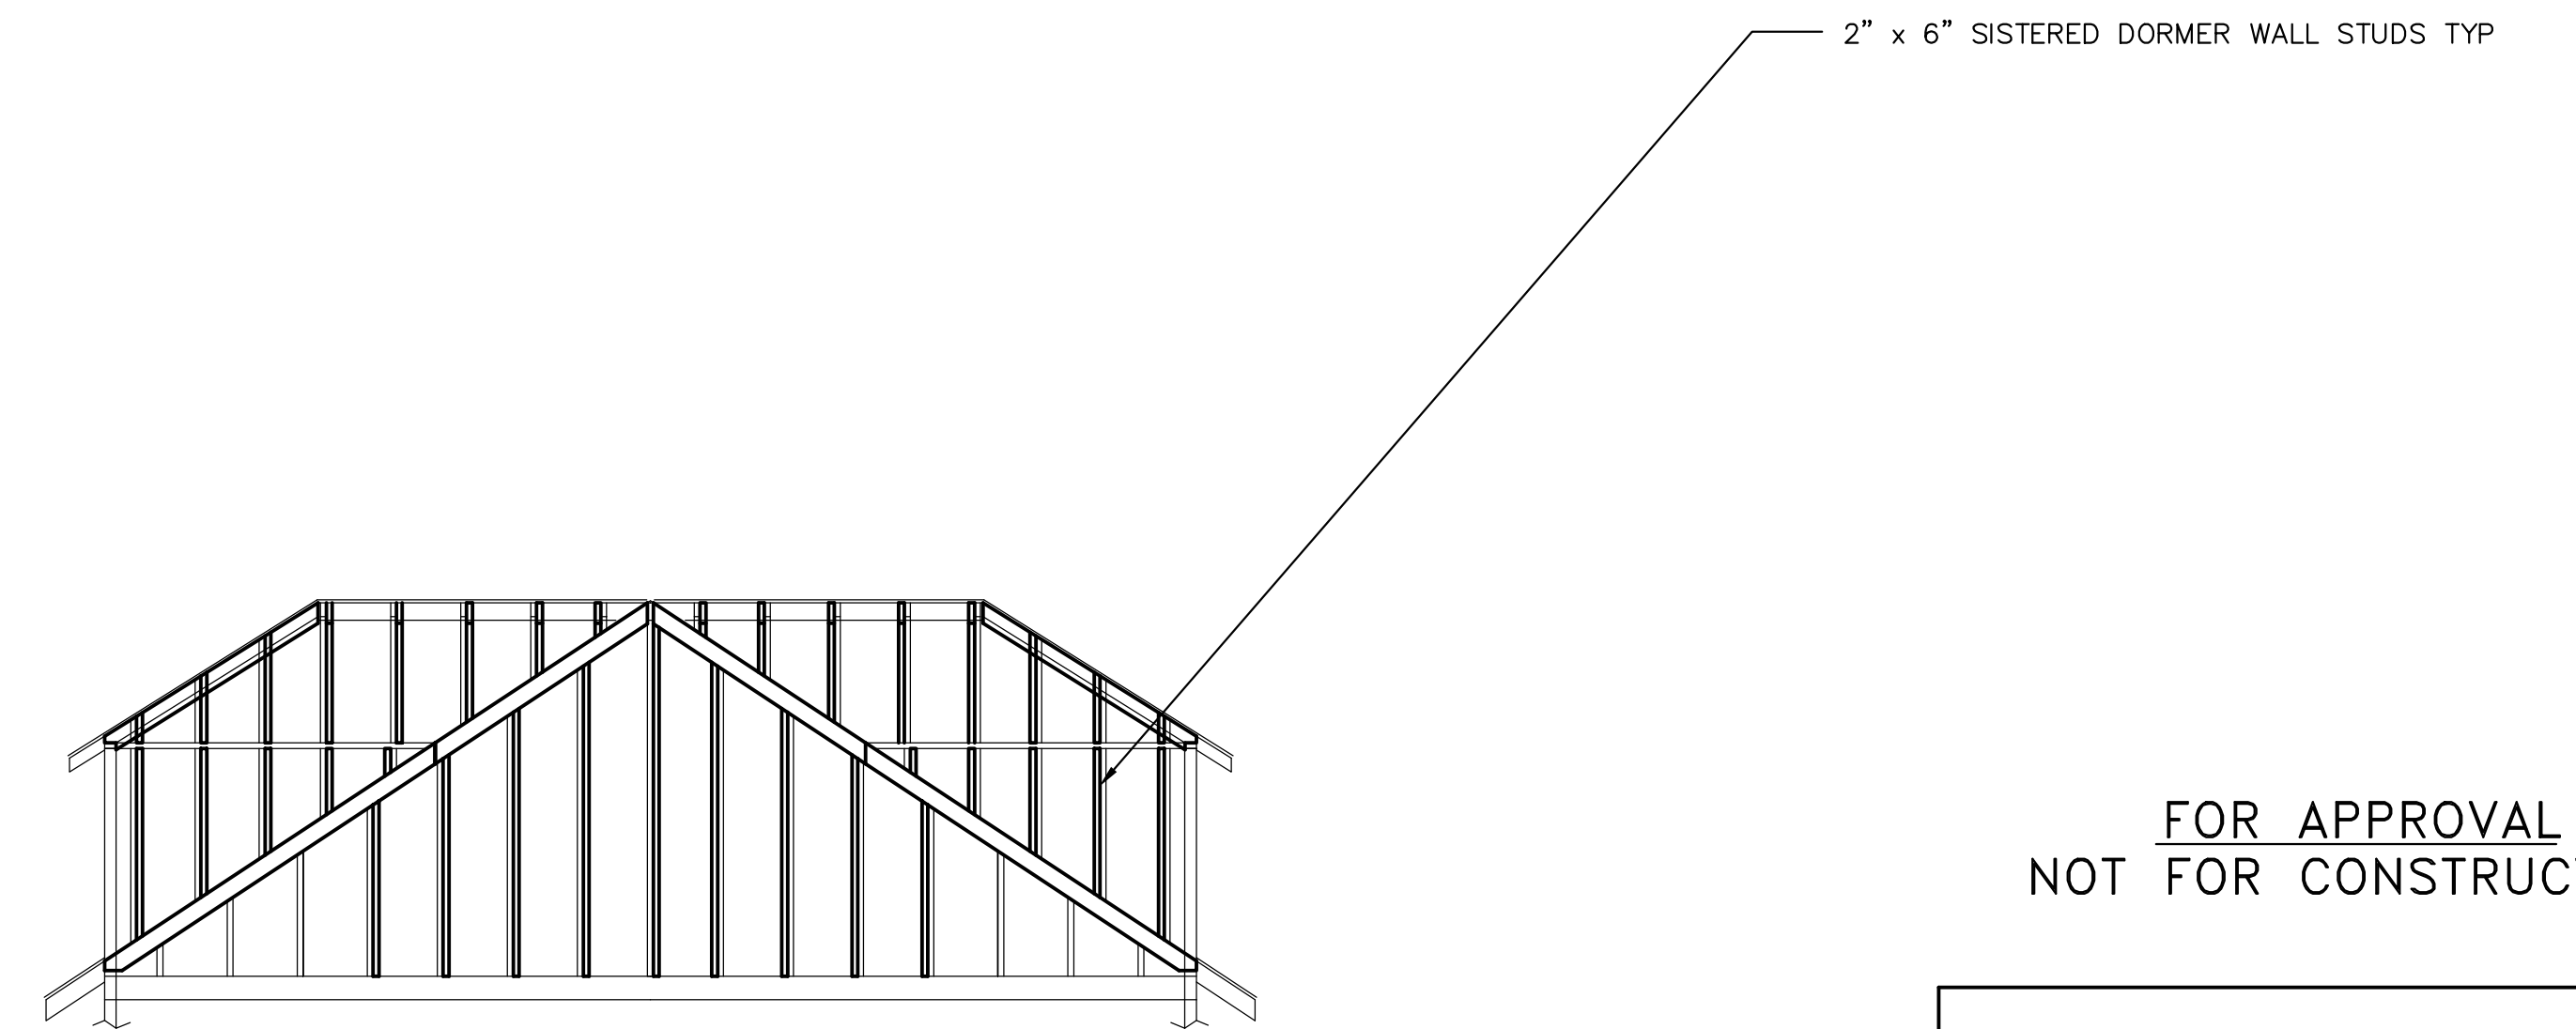

A CROSS SECTION - REINFORCED ROOF AND DORMERS

FOR APPROVAL
 NOT FOR CONSTRUCTION

66-ORLAND-STREET
 ROOF-REINFORCEMENT

LACASSE
 66-ORLAND-STREET
 PORTLAND

NO.	REVISIONS	MADE BY	DATE	SCALE	NA
		CKD. BY		DESIGN	CJL
				DRAWN	CJL
				APPROVED	APP'D
				CHECKED	CHECKED
				DEPT.	DEPT
				DATE	DATE
ISSUED FOR: ISSUED-FOR				DATE: ISSUE-DATE	DRAWING NO. DWG#
				SHEET	REV. OF