




CROSS SECTION

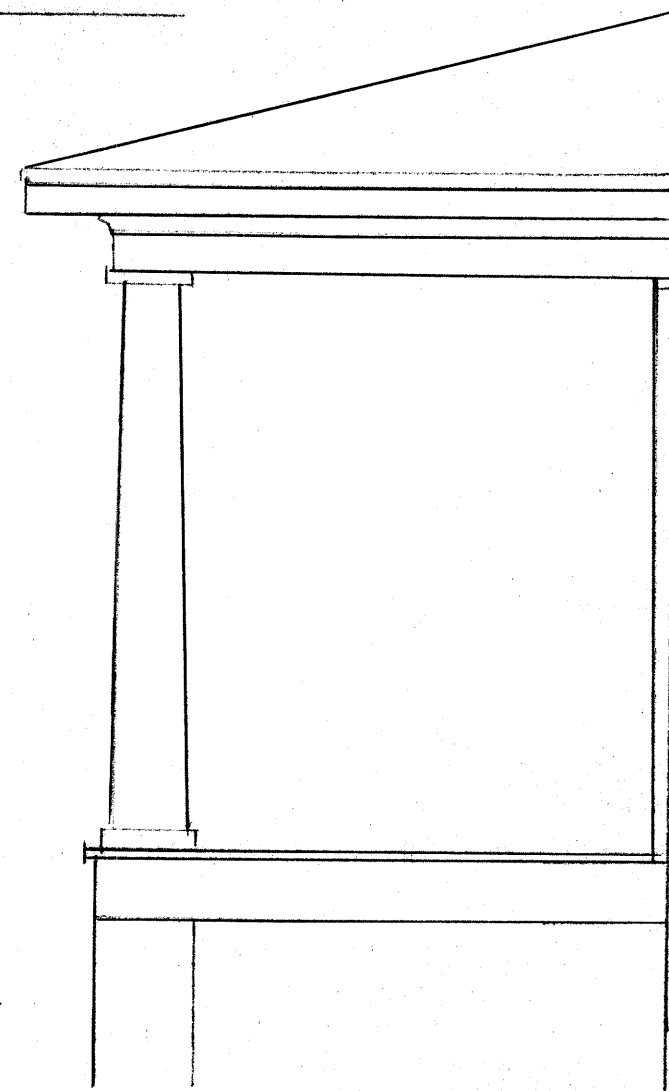

SIDE ELEVATION

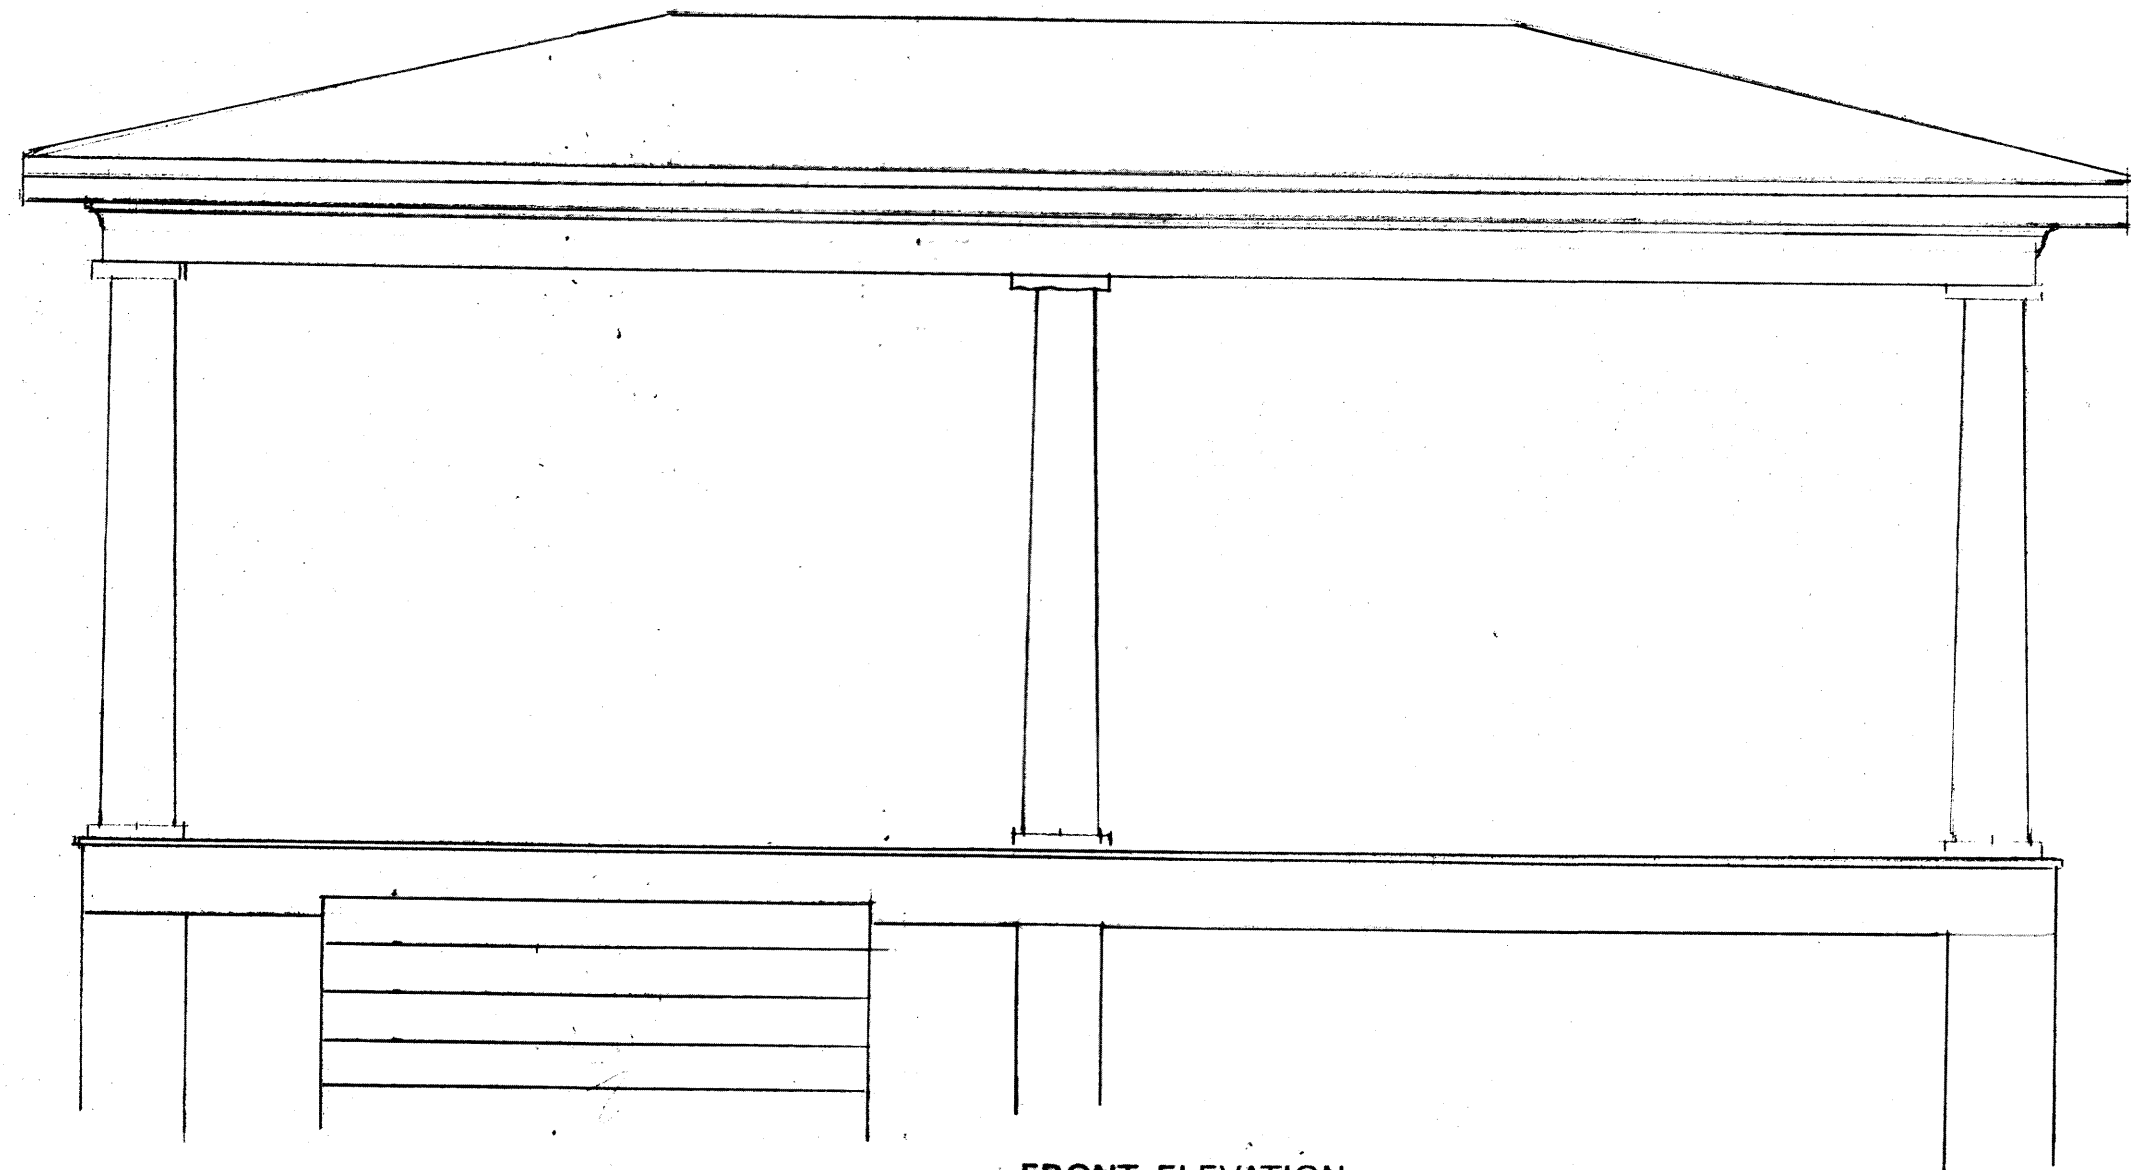

FRONT ELEVATION

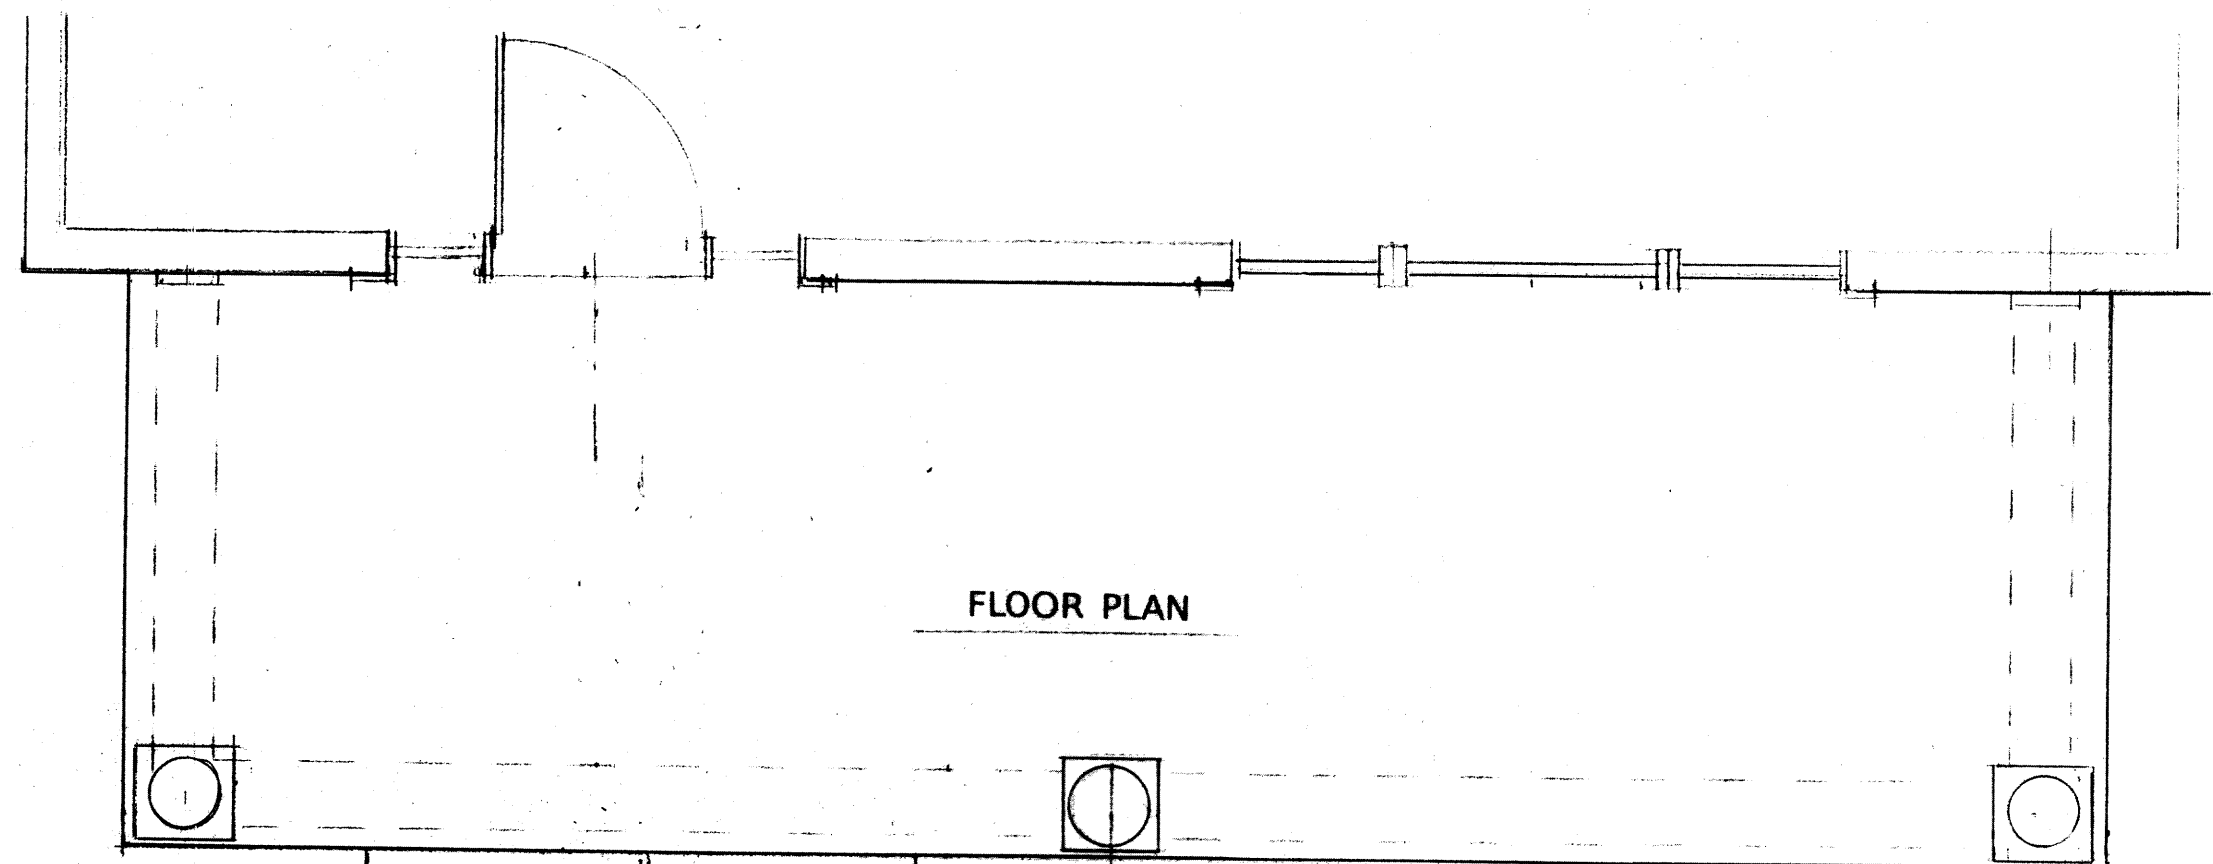

FLOOR PLAN