


BRADLEY STREET CURB

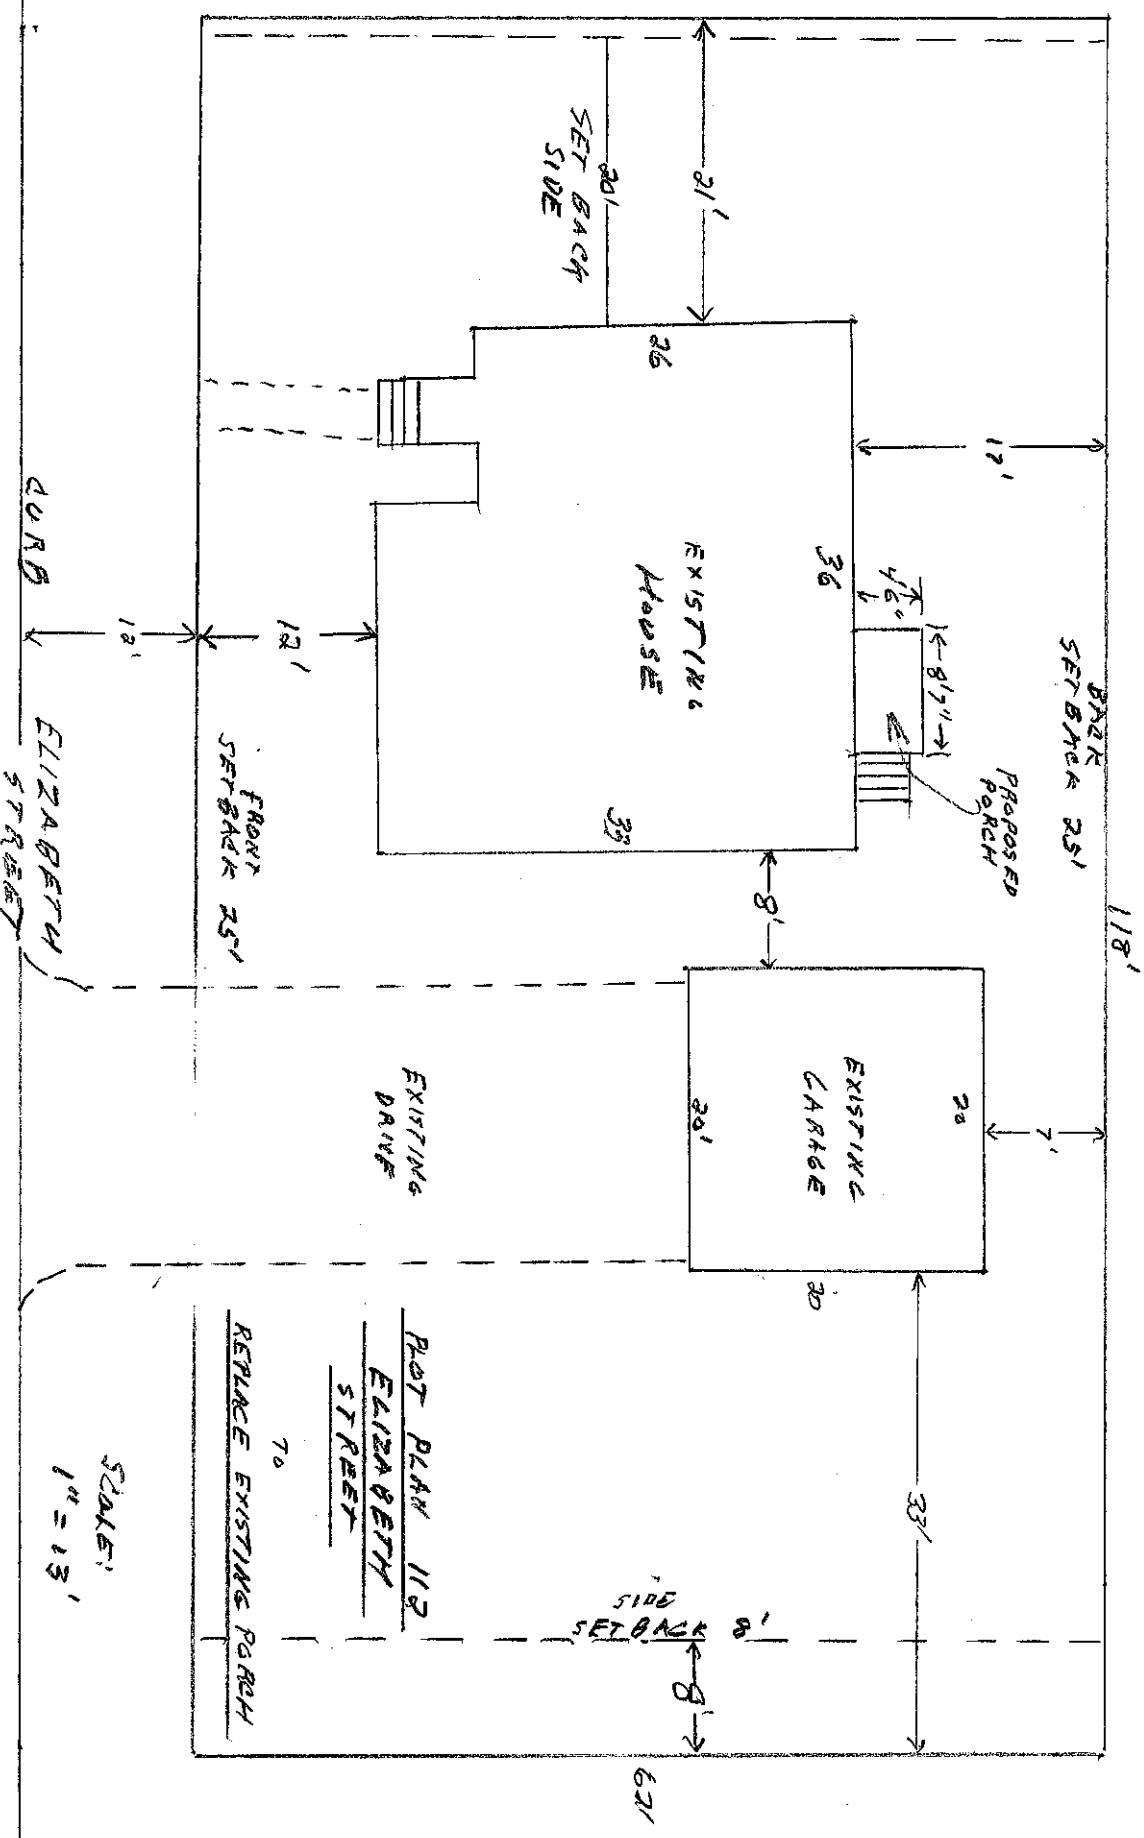

REPLACE EXISTING PORCH

70

ELIZABETH STREET

113

LOT PLAN

SCALE: 1" = 13'