
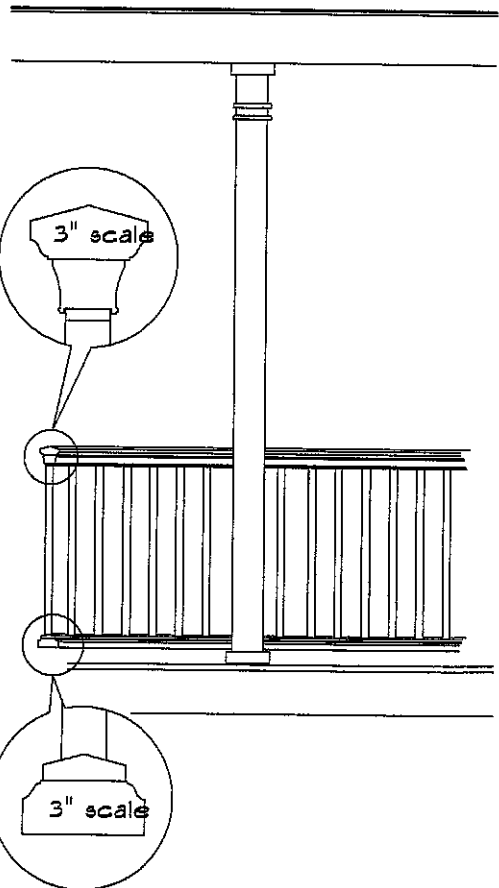
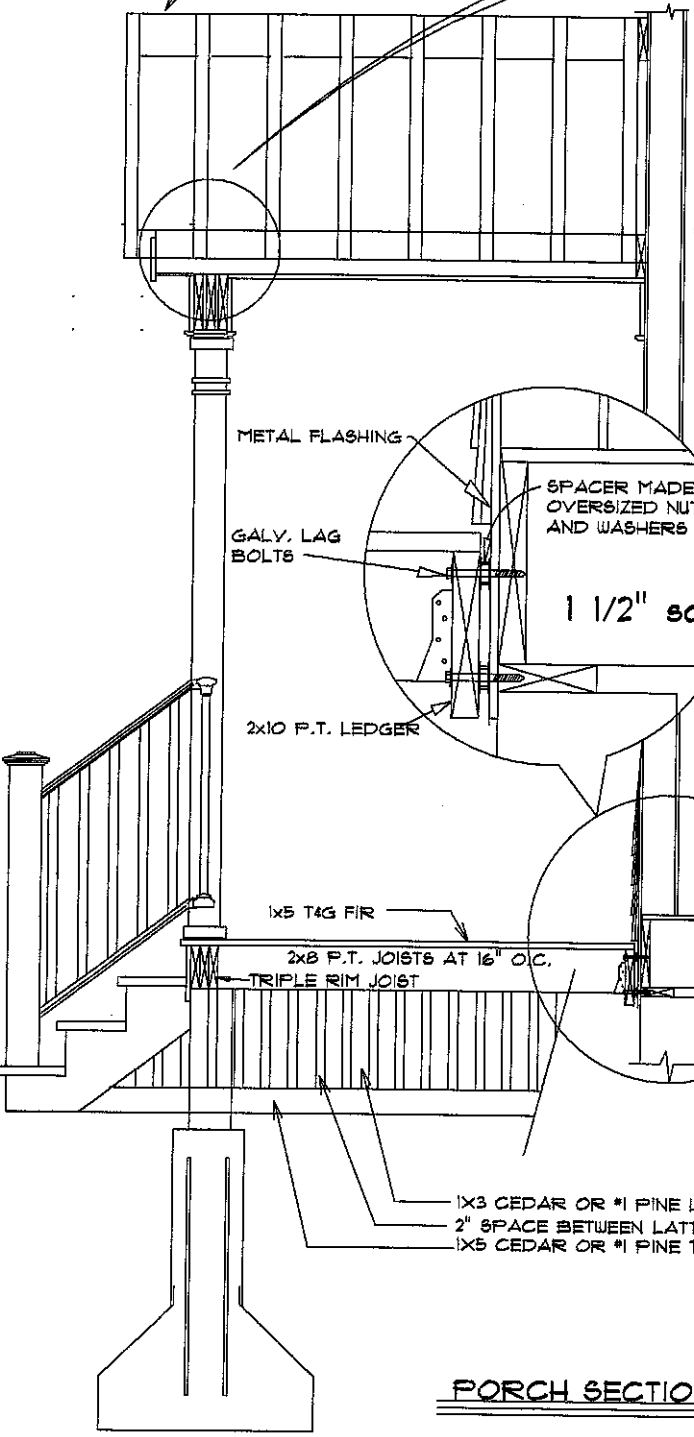


RIGHT ELEVATION

TYPICAL FRAME ROOF:
 ASPHALT SHINGLES (PER CONTRACT SPECS)
 1/2" ROOFING SHEATHING (PER CONTRACT SPECS)
 2x10 RIDGEBOARD
 2x8 RAFTERS @ 16" o.c.
 2x6 COLLAR TIES

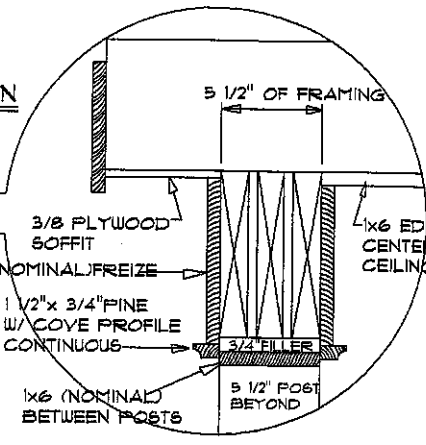

PORCH SECTION @ 1/2" SCALE