


BASEMENT

102 EDWARDS STREET
PORTLAND, ME 04102

1/4" = 1'

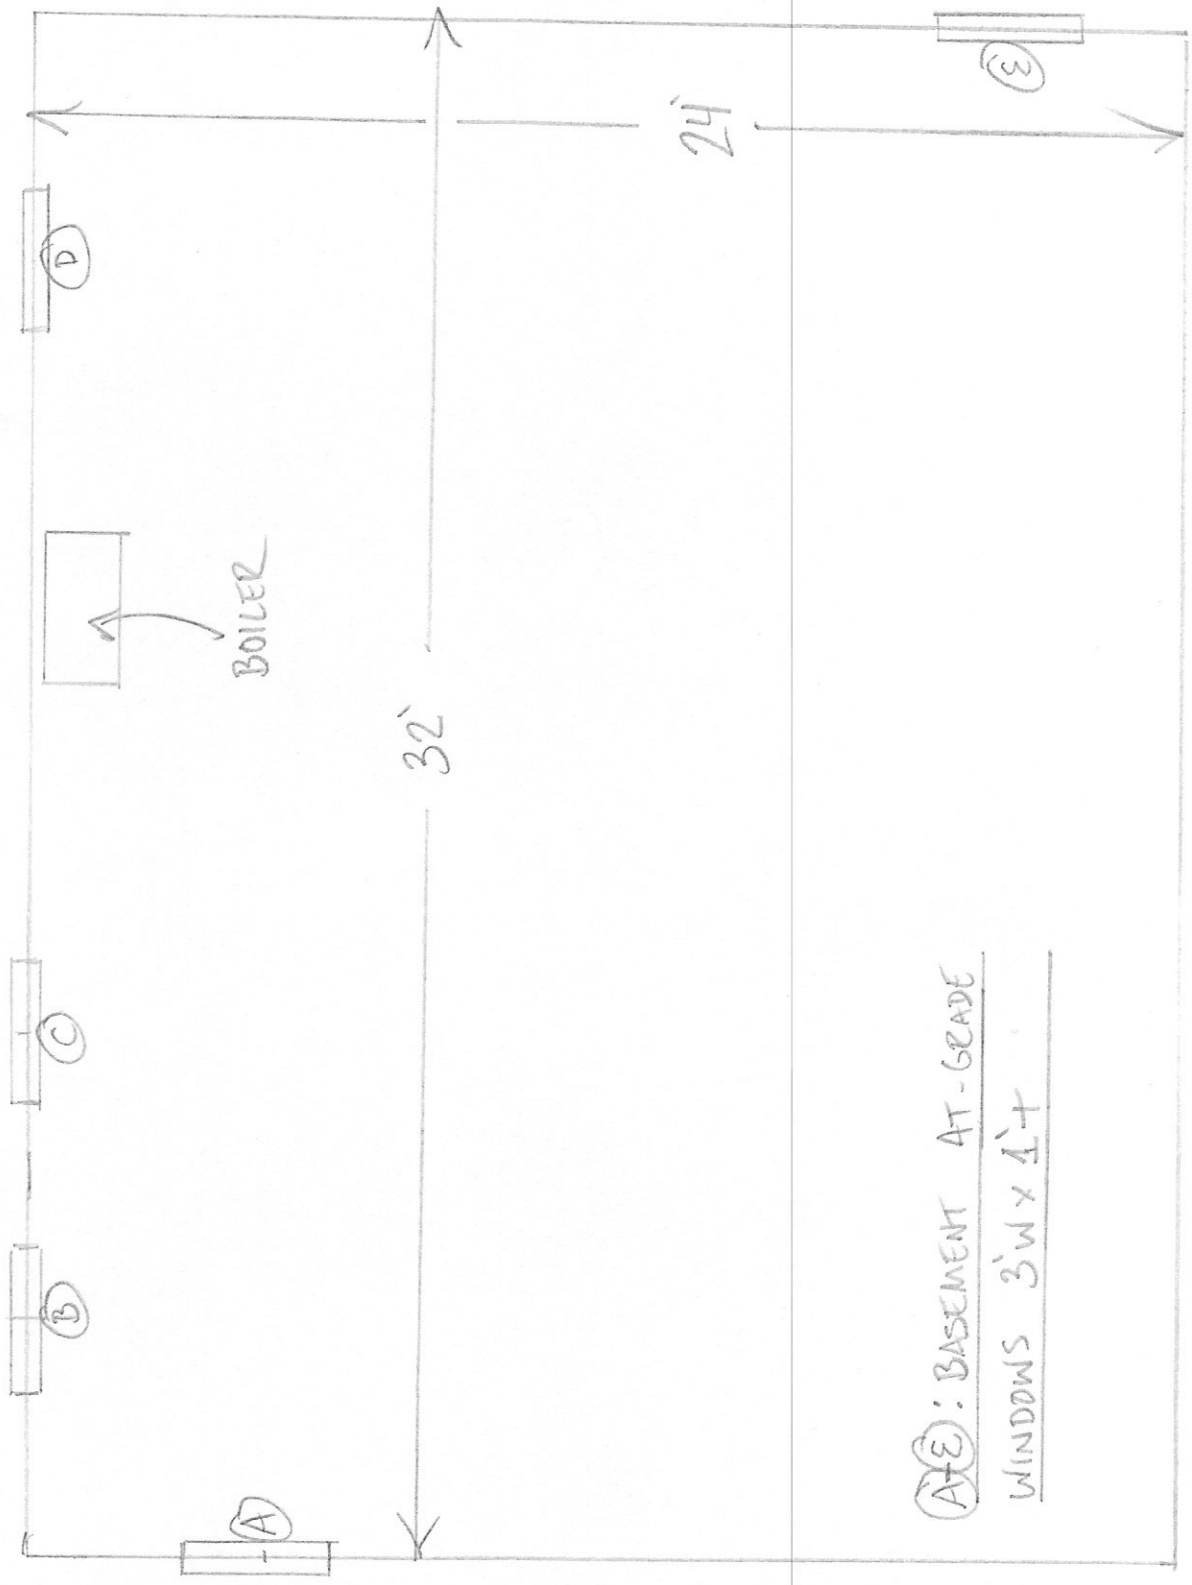

(A-E): BASEMENT AT-GRADE
WINDOWS 3'W x 4'H

EDWARDS STREET