


Site Plan

Randall House

112 Elizabeth Rd

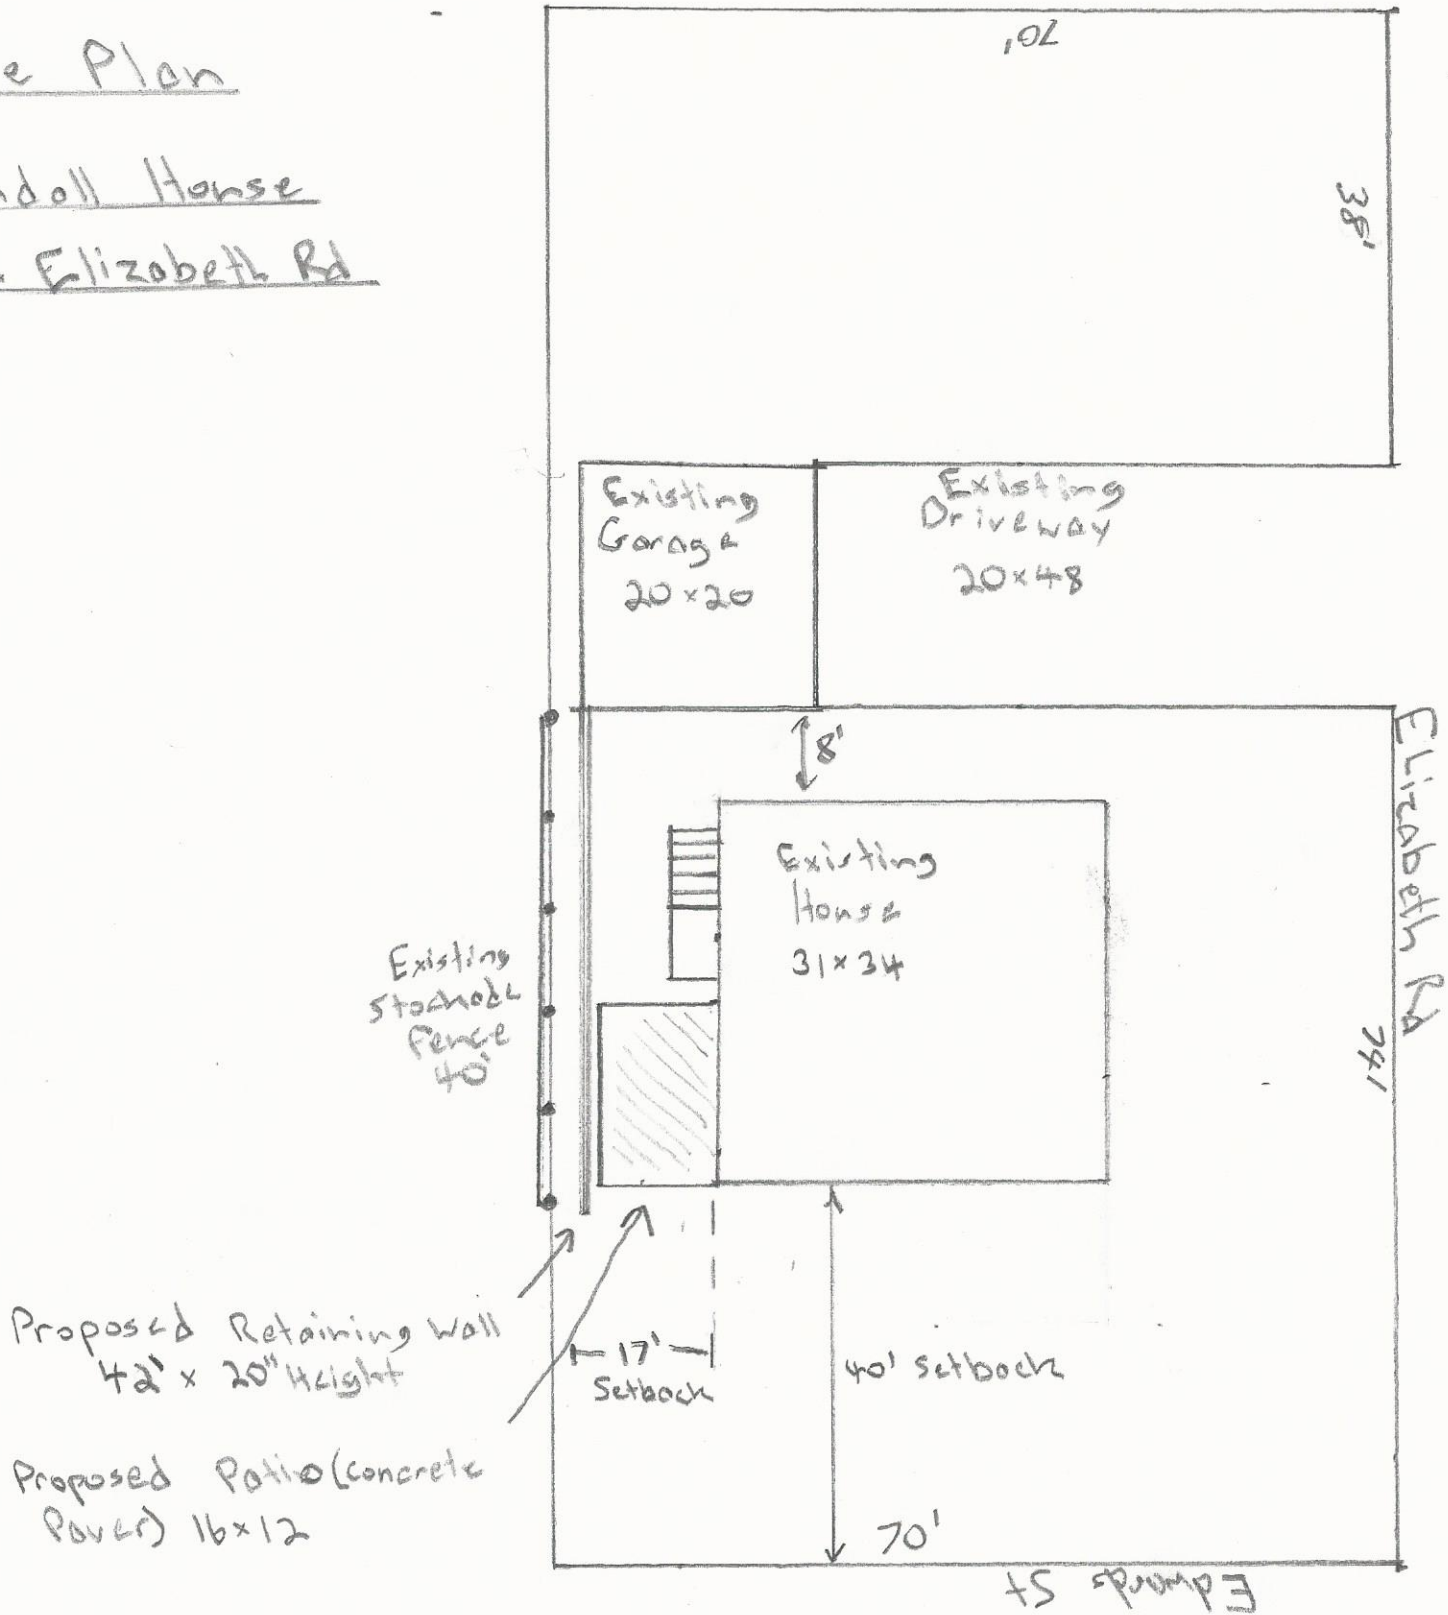

Proposed Retaining Wall
42' x 20" Height

Proposed Patio (concrete
Cover) 16x12

17'
Setback

40' setback

70'

Edwards St

Elizabeth Rd
74'

102'

38'

Existing
Garage
20x20

Existing
Driveway
20x48

Existing
House
31x34

Existing
Storage
Fence
40'

8'