




Reviewed for Code Compliance  
Inspections Division  
Approved with Conditions

Date: 10/27/14

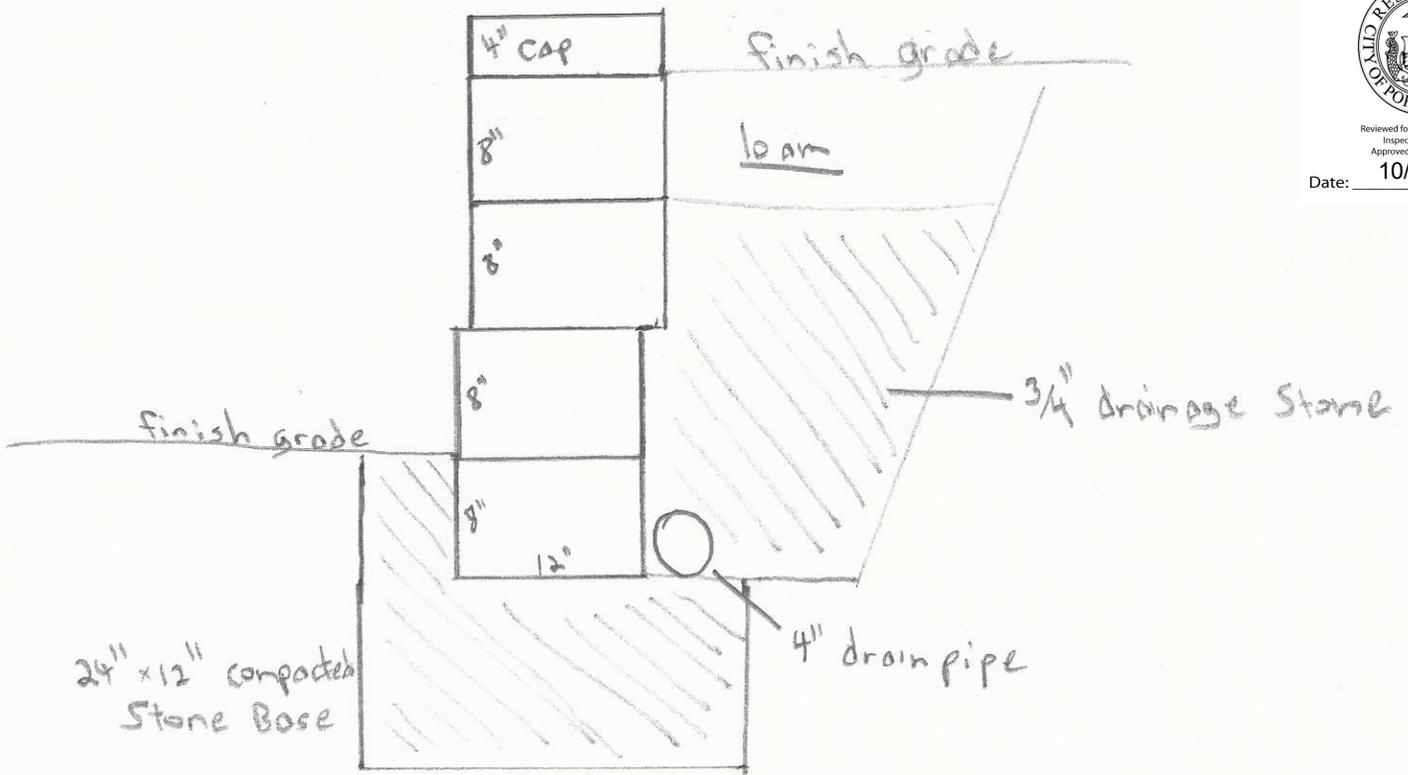

Cross Section Wall Detail

Cross Section Patio Detail

