


Continuous roof vent at ridge

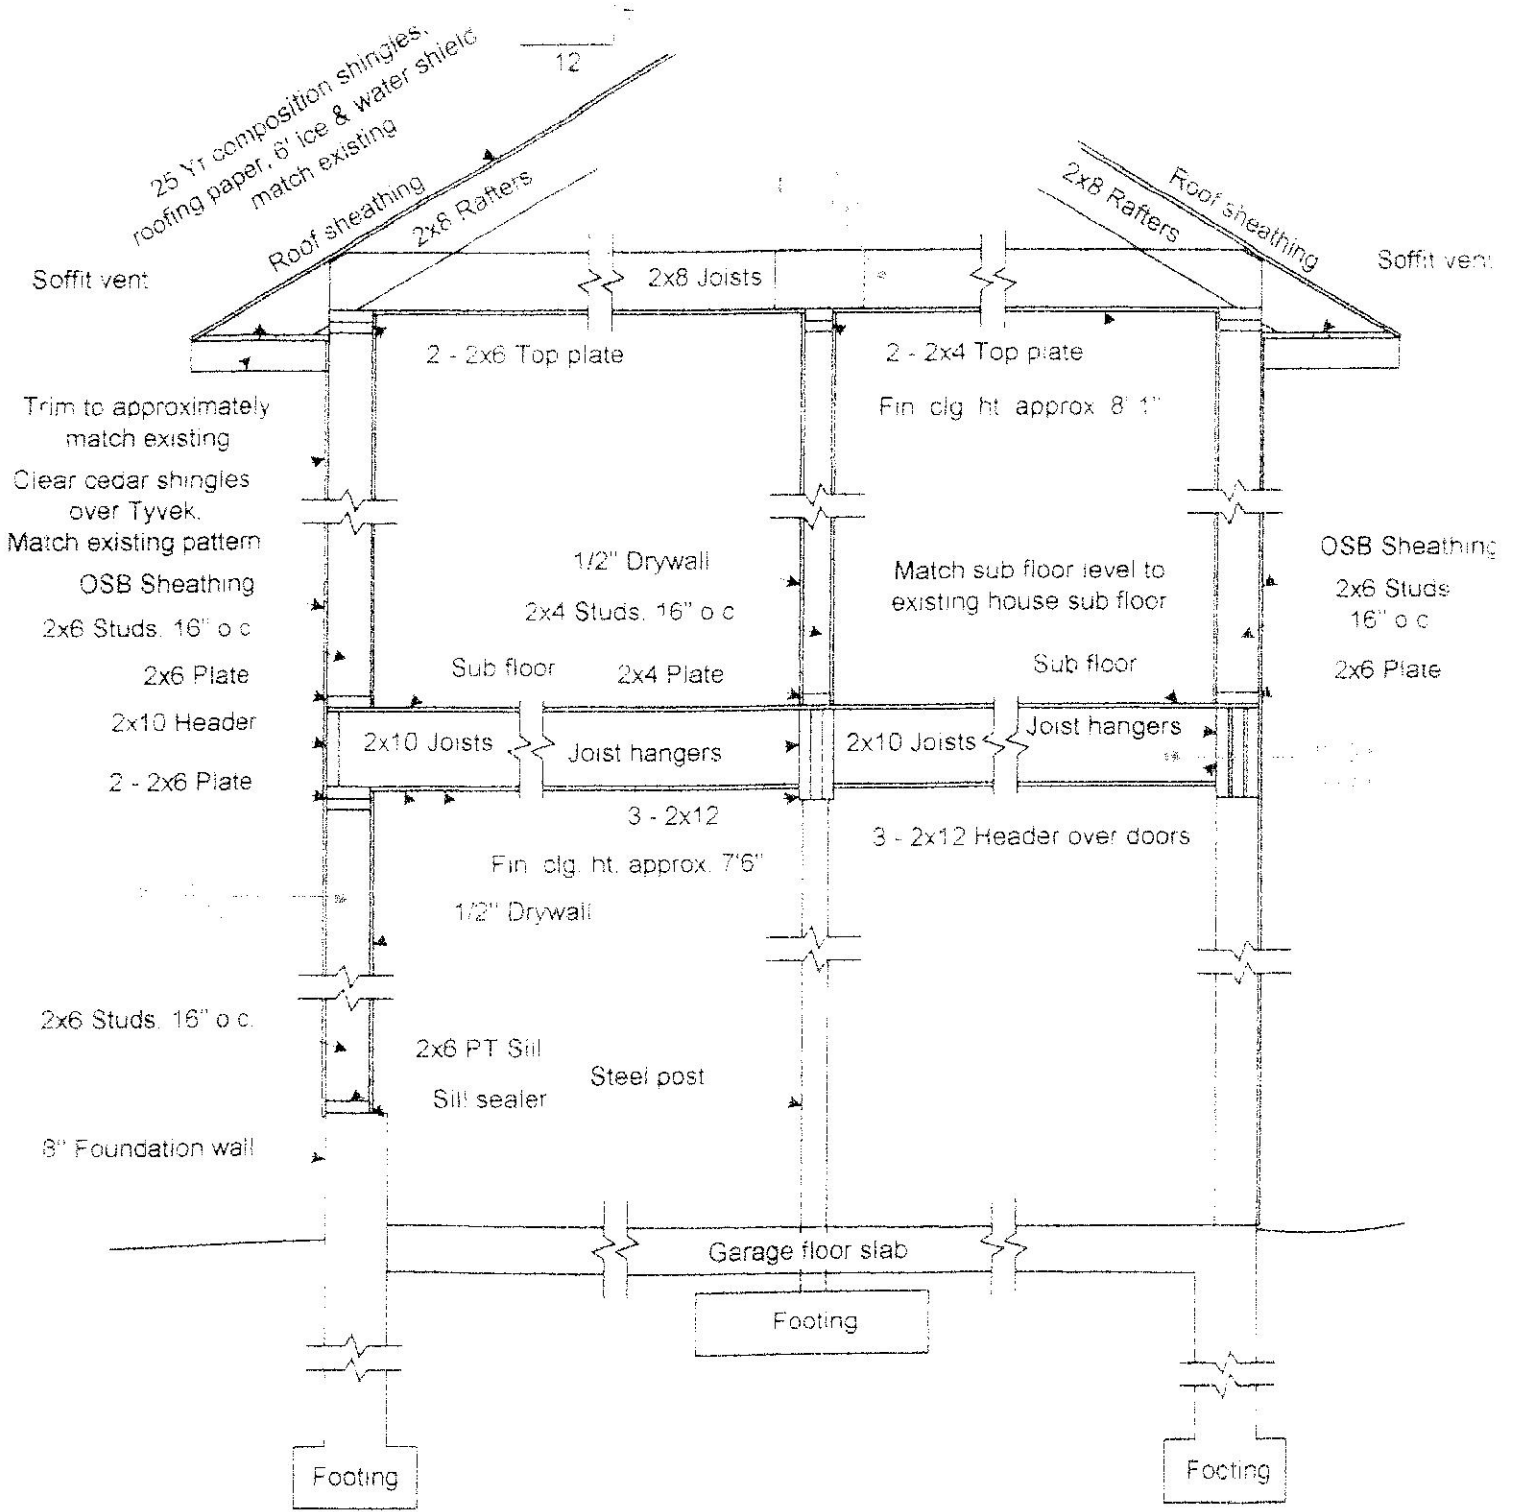

Section - Facing North

Scale 1/2" = 1' 0"