


Continuous roof vent at ridge

Provide thickness of wall, floor and roof sheathing.
Walls: 7/16" OSB, Floor: 3/4" Advantec
Roof: 5/8" CDX

Provide attic access per R807 of the 2009 IRC. Through main house access

Provide R value of insulation in floors, walls and ceilings/roof rafters.
Floors R-30, Walls R-21, Ceiling

R-49

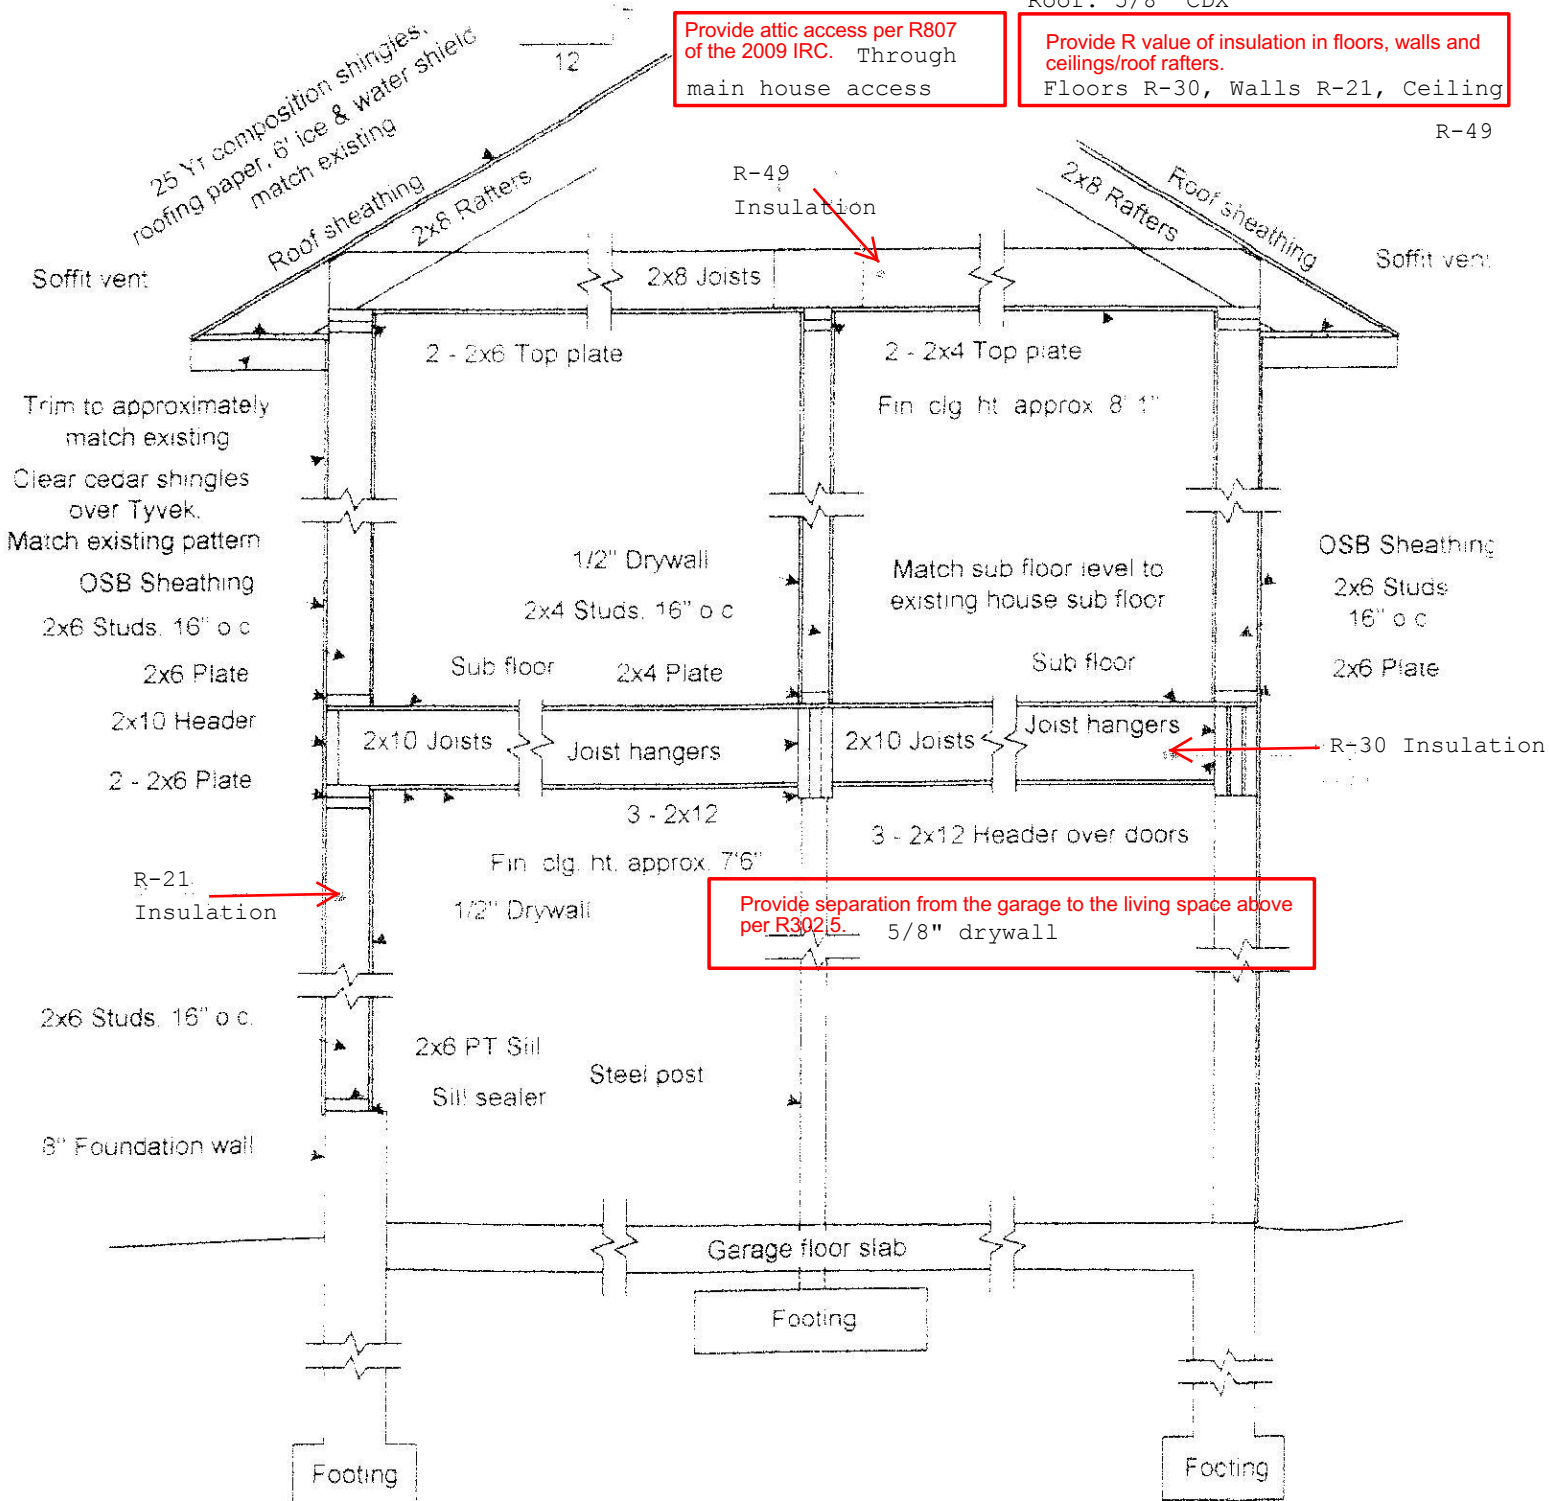

Section - Facing North

Scale 1/2" = 1' 0"