

10 X 16 All Treated lumber 16" on center

1/2 x 5" lag bolts to house

estimated cost \$2,500.00


42" Railings

Johnson
144 Frances St

4/12/16

again

4/20/16

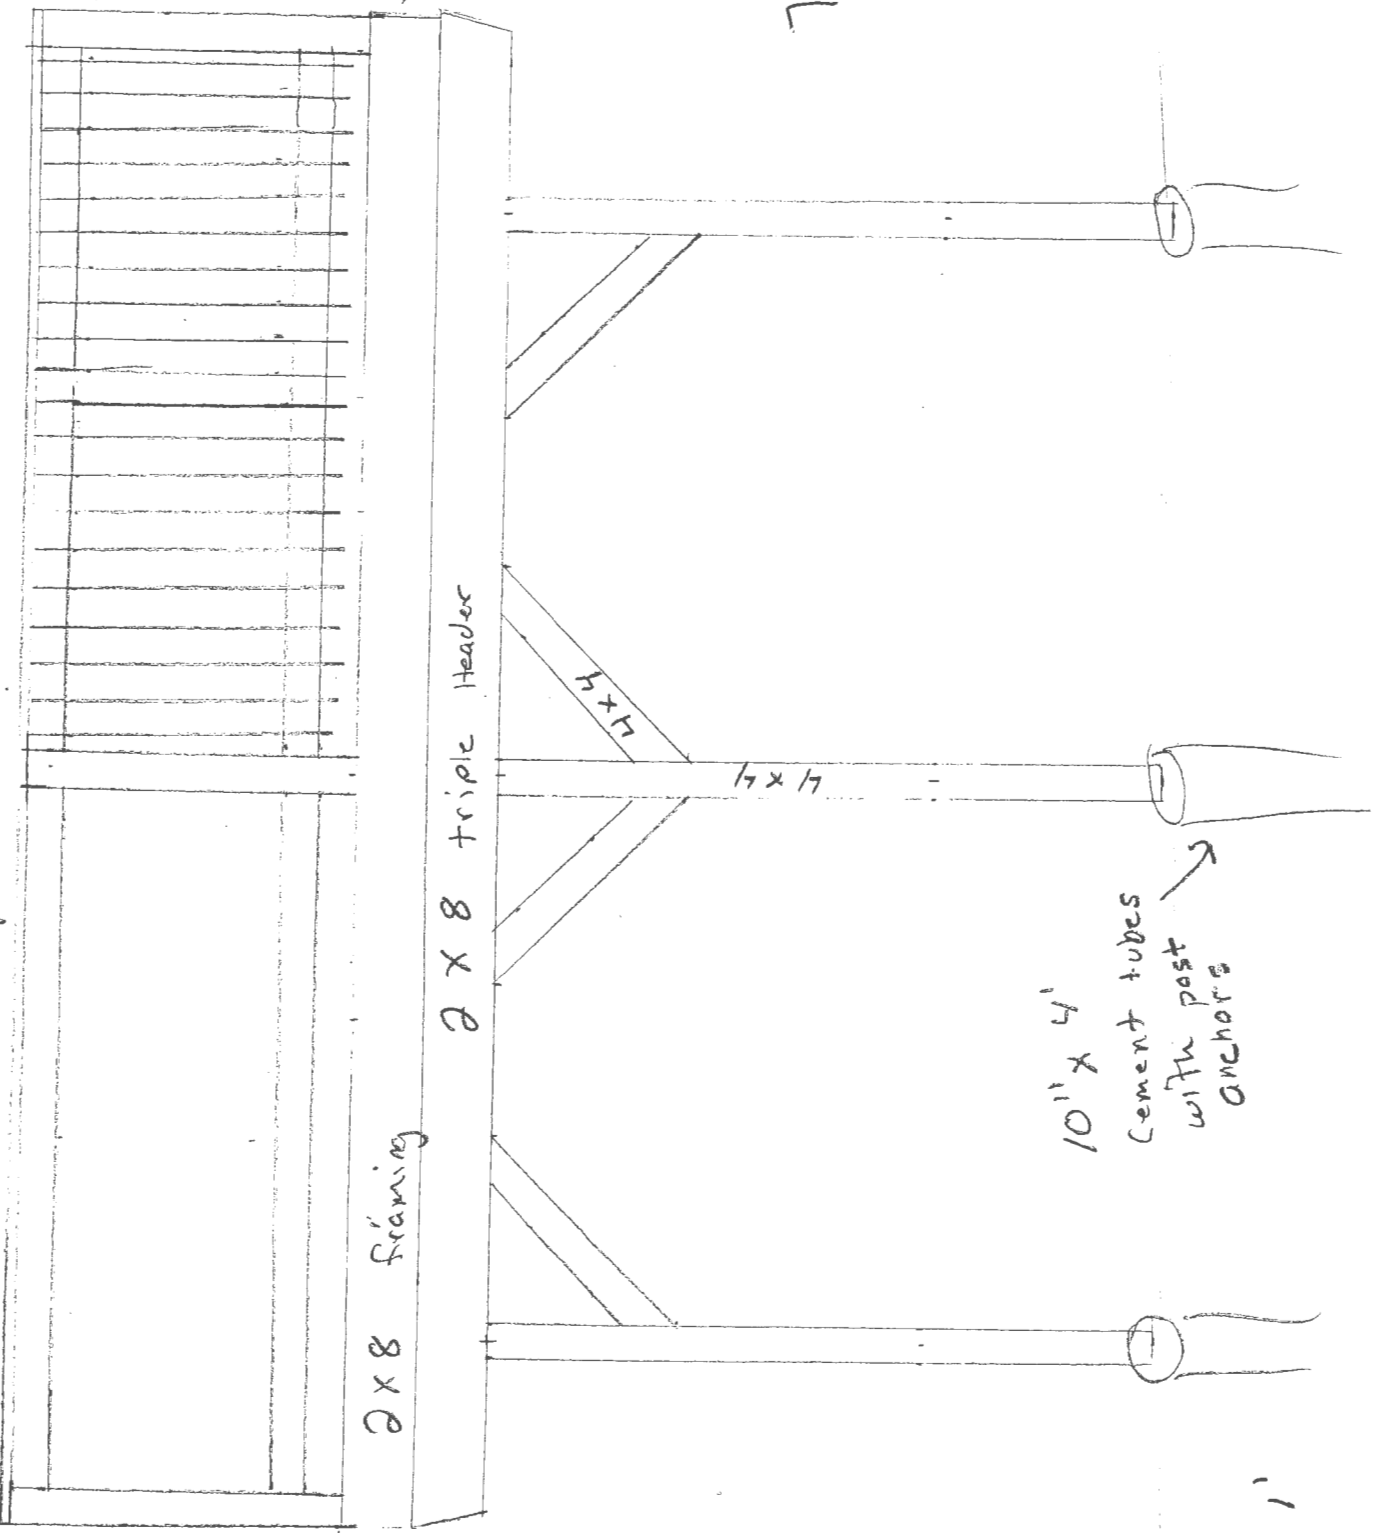

10" x 4'
Cement tubes
with post
anchors

Scale
1/2" = 1'

7 1/2" x 11"

steps

