

10 X 16 All Treated lumber 16" on center

1/2 x 5" lag bolts to house

estimated cost \$2,500.00


42" Railings

JOHNSON
144 Frances St

4/12/16

again

4/20/16

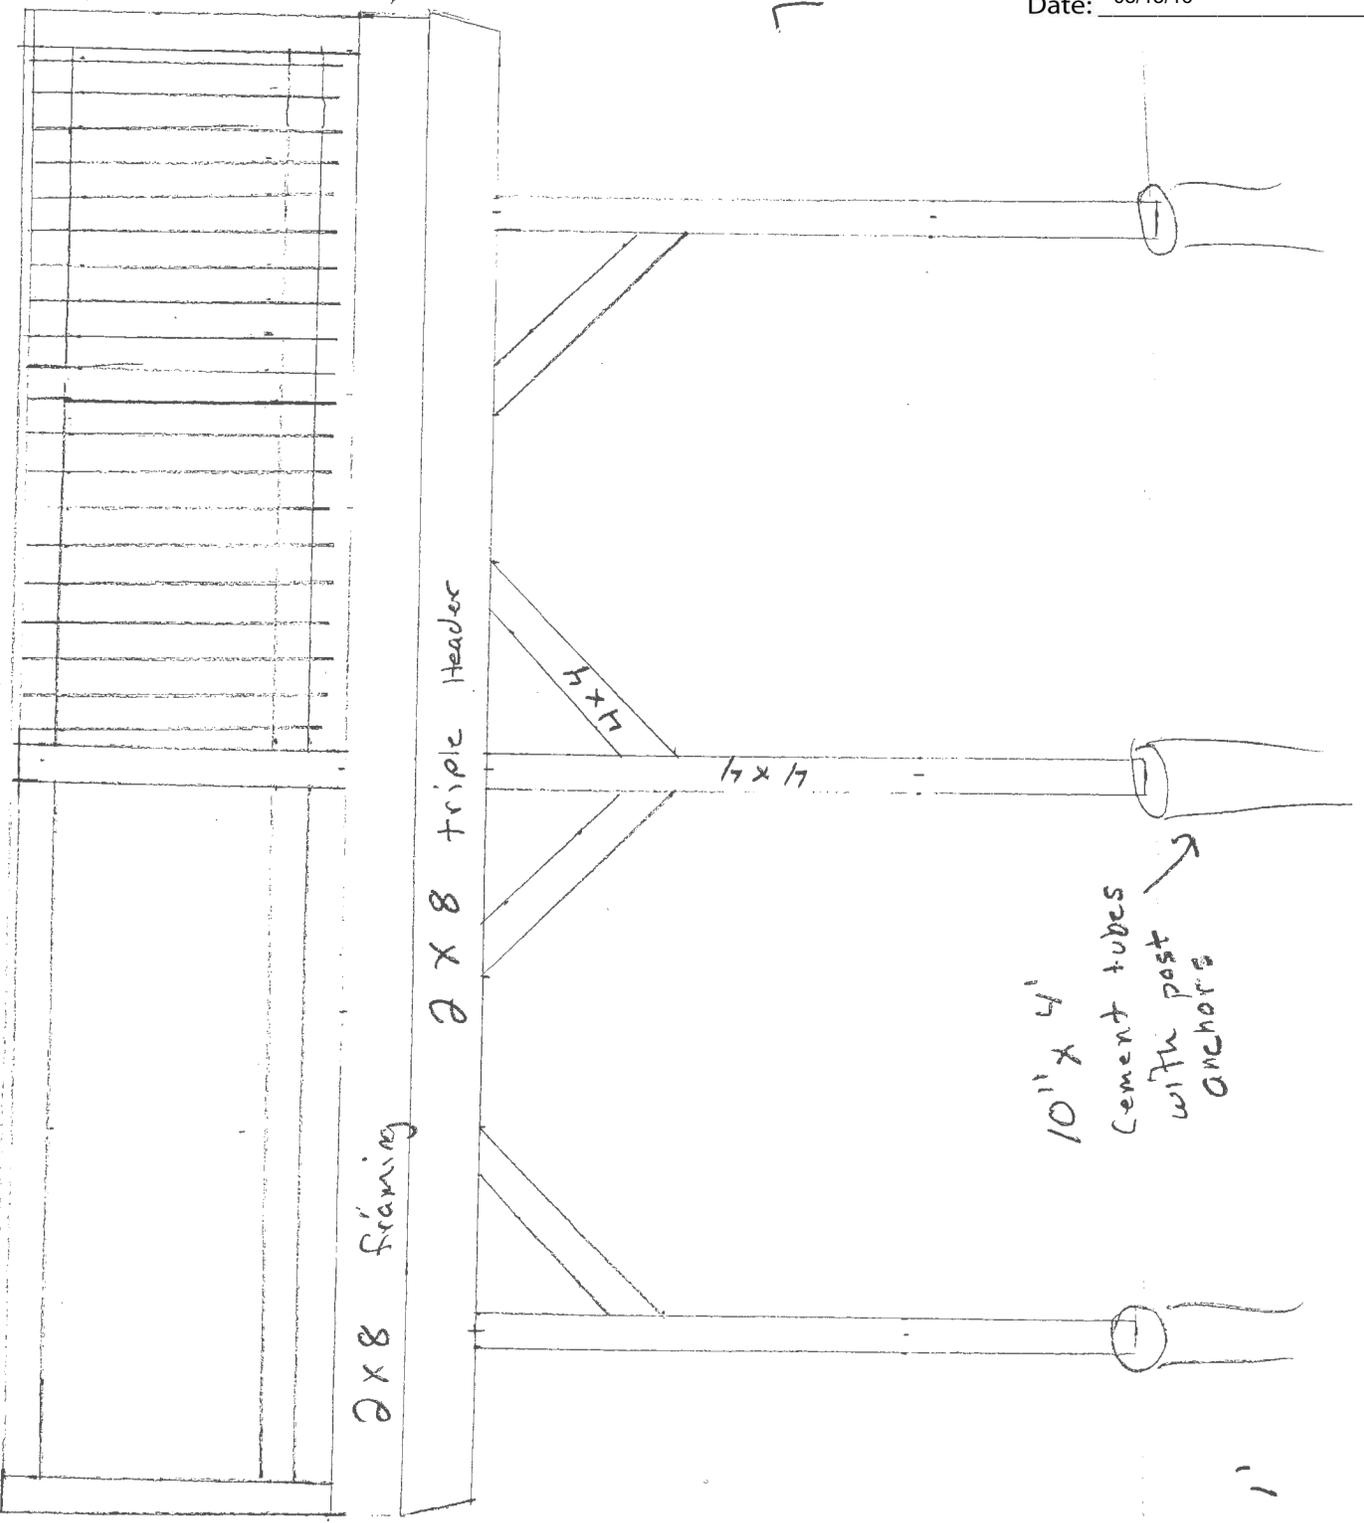

Reviewed for Code Compliance
Inspections Division
Approved with Conditions

Date: 05/13/16

Scale
1/8" = 1'