


A BATHROOM 1/2" = 1'-0" ↑

B KITCHEN/BREAKFAST ROOM 1/2" = 1'-0" →

LEGEND

	EXISTING WALLS		NEW CERAMIC TILE
	NEW WALLS		NEW CABINET/COUNTER

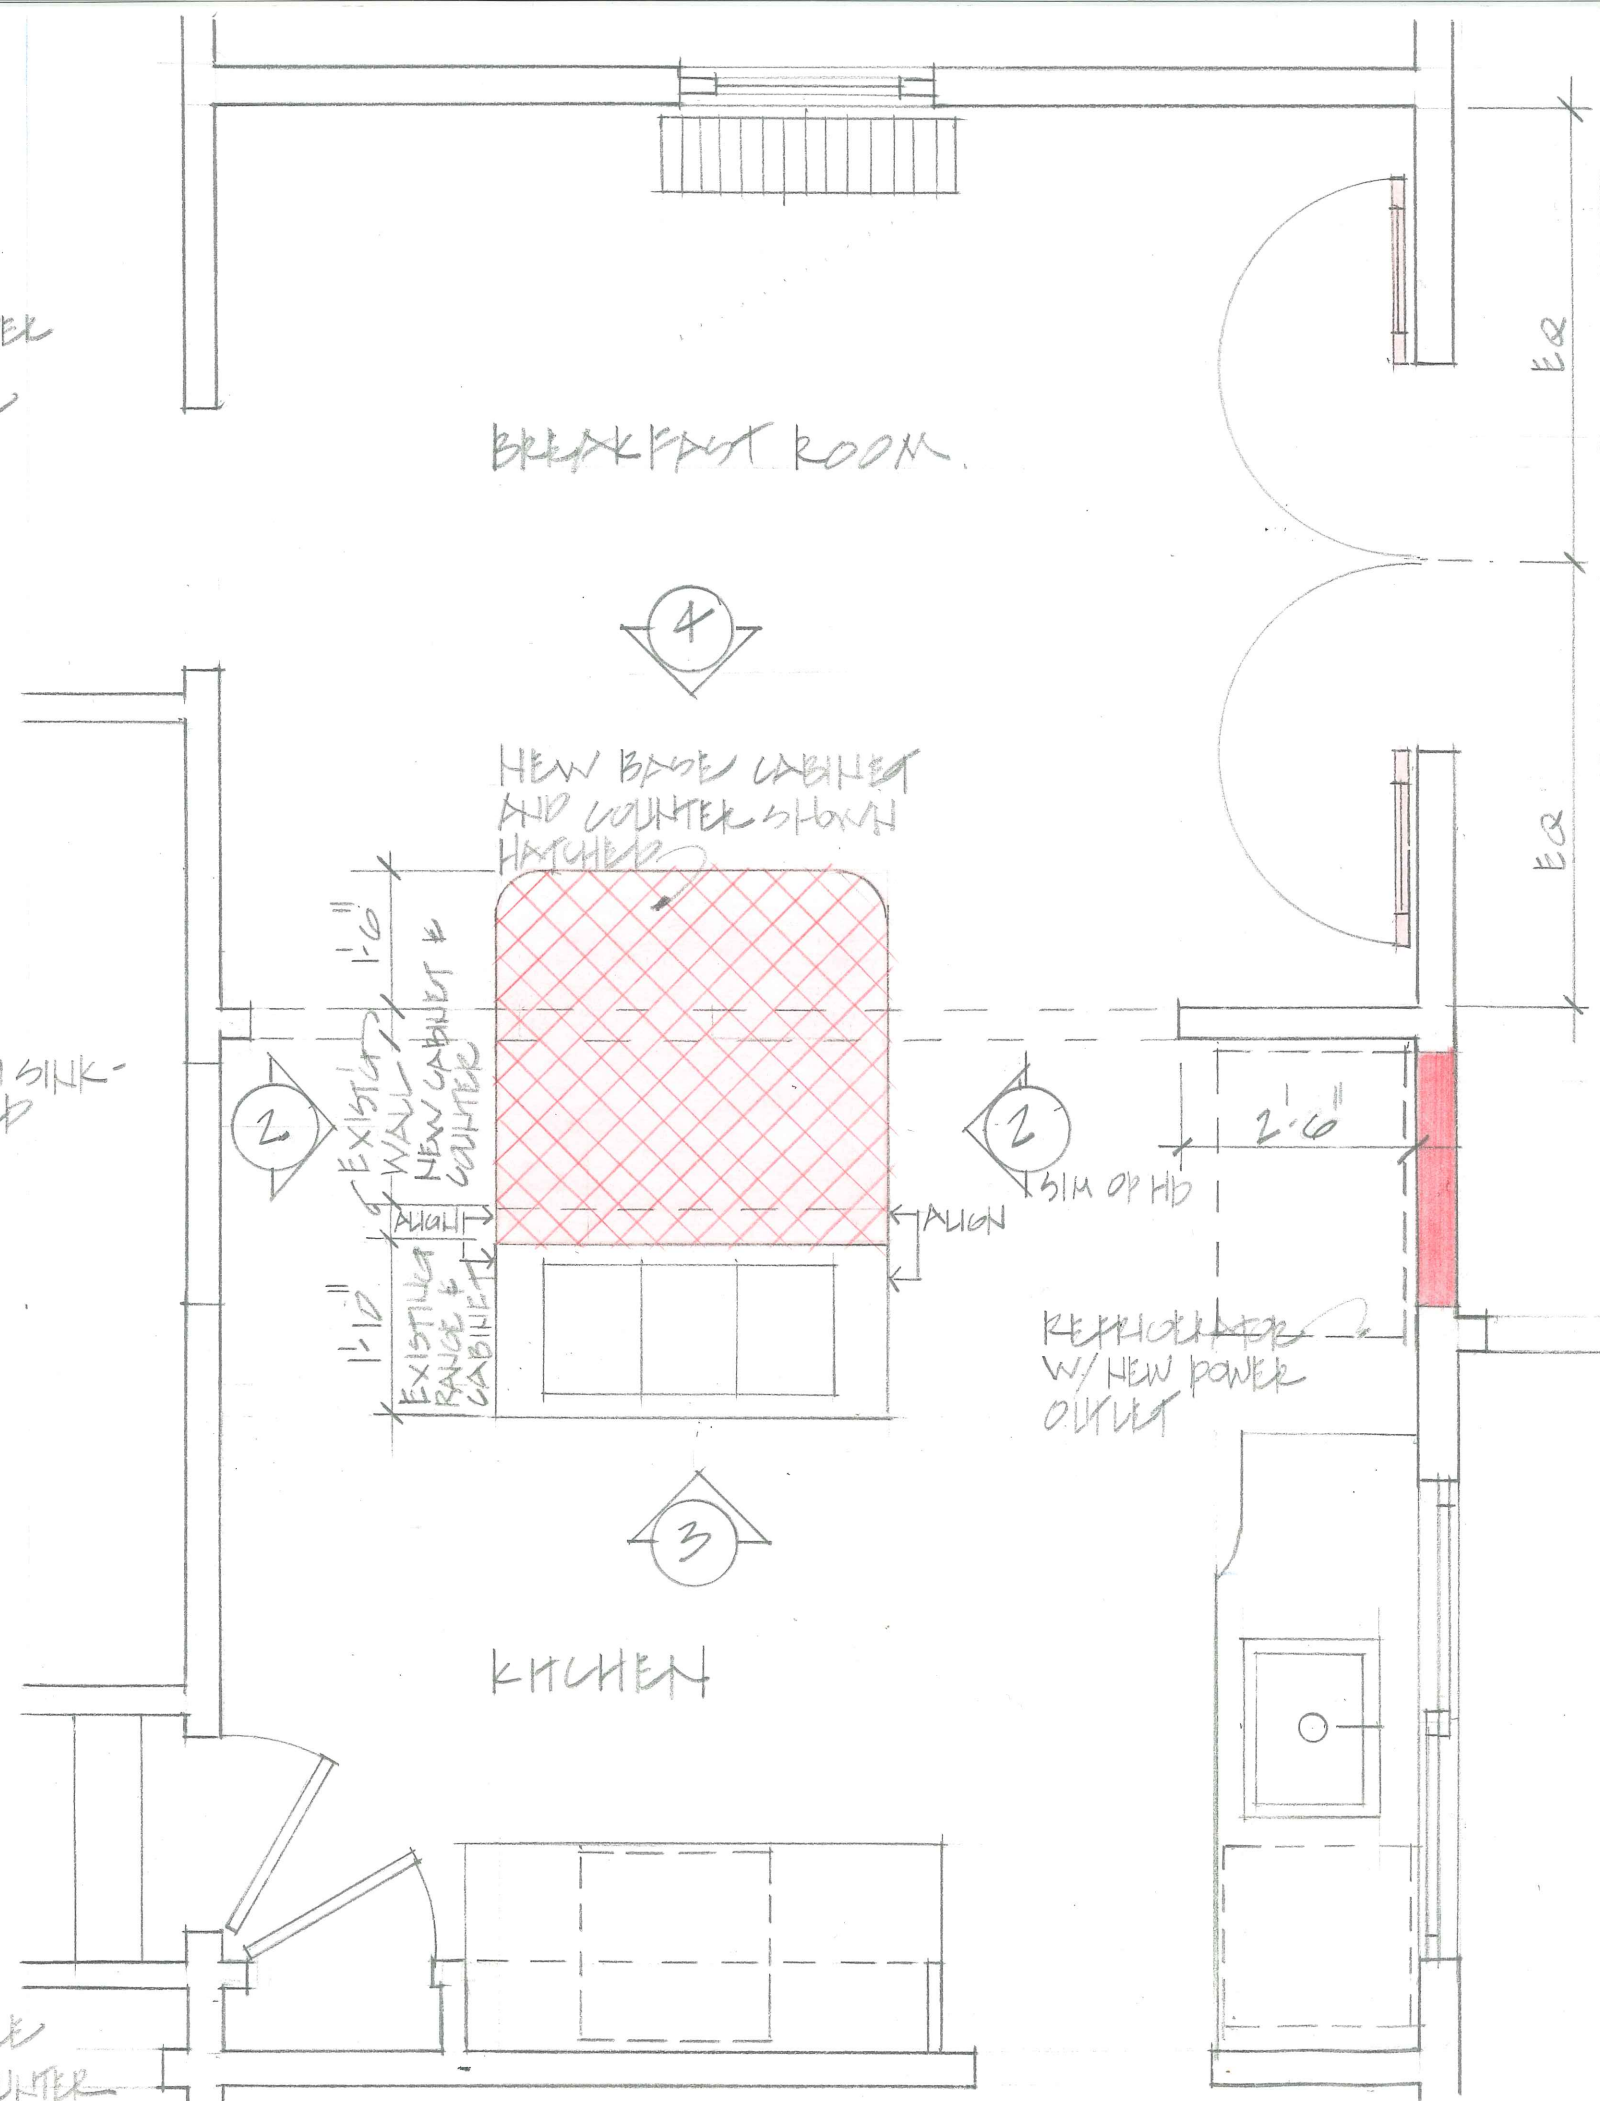

125 EDWARDS ST. PORTLAND ME  
 LARUE SUBLE PLANS  
 A.S.I.