


2X6 KD EXTERIOR WALL STUDS
 2X4 KD INTERIOR WALL STUDS
 TRIPLE 2X12 LVL HEADER
 FOR FRENCH SLIDER
 REMAINING EXTERIOR
 HEADERS ARE 2X8 K.D

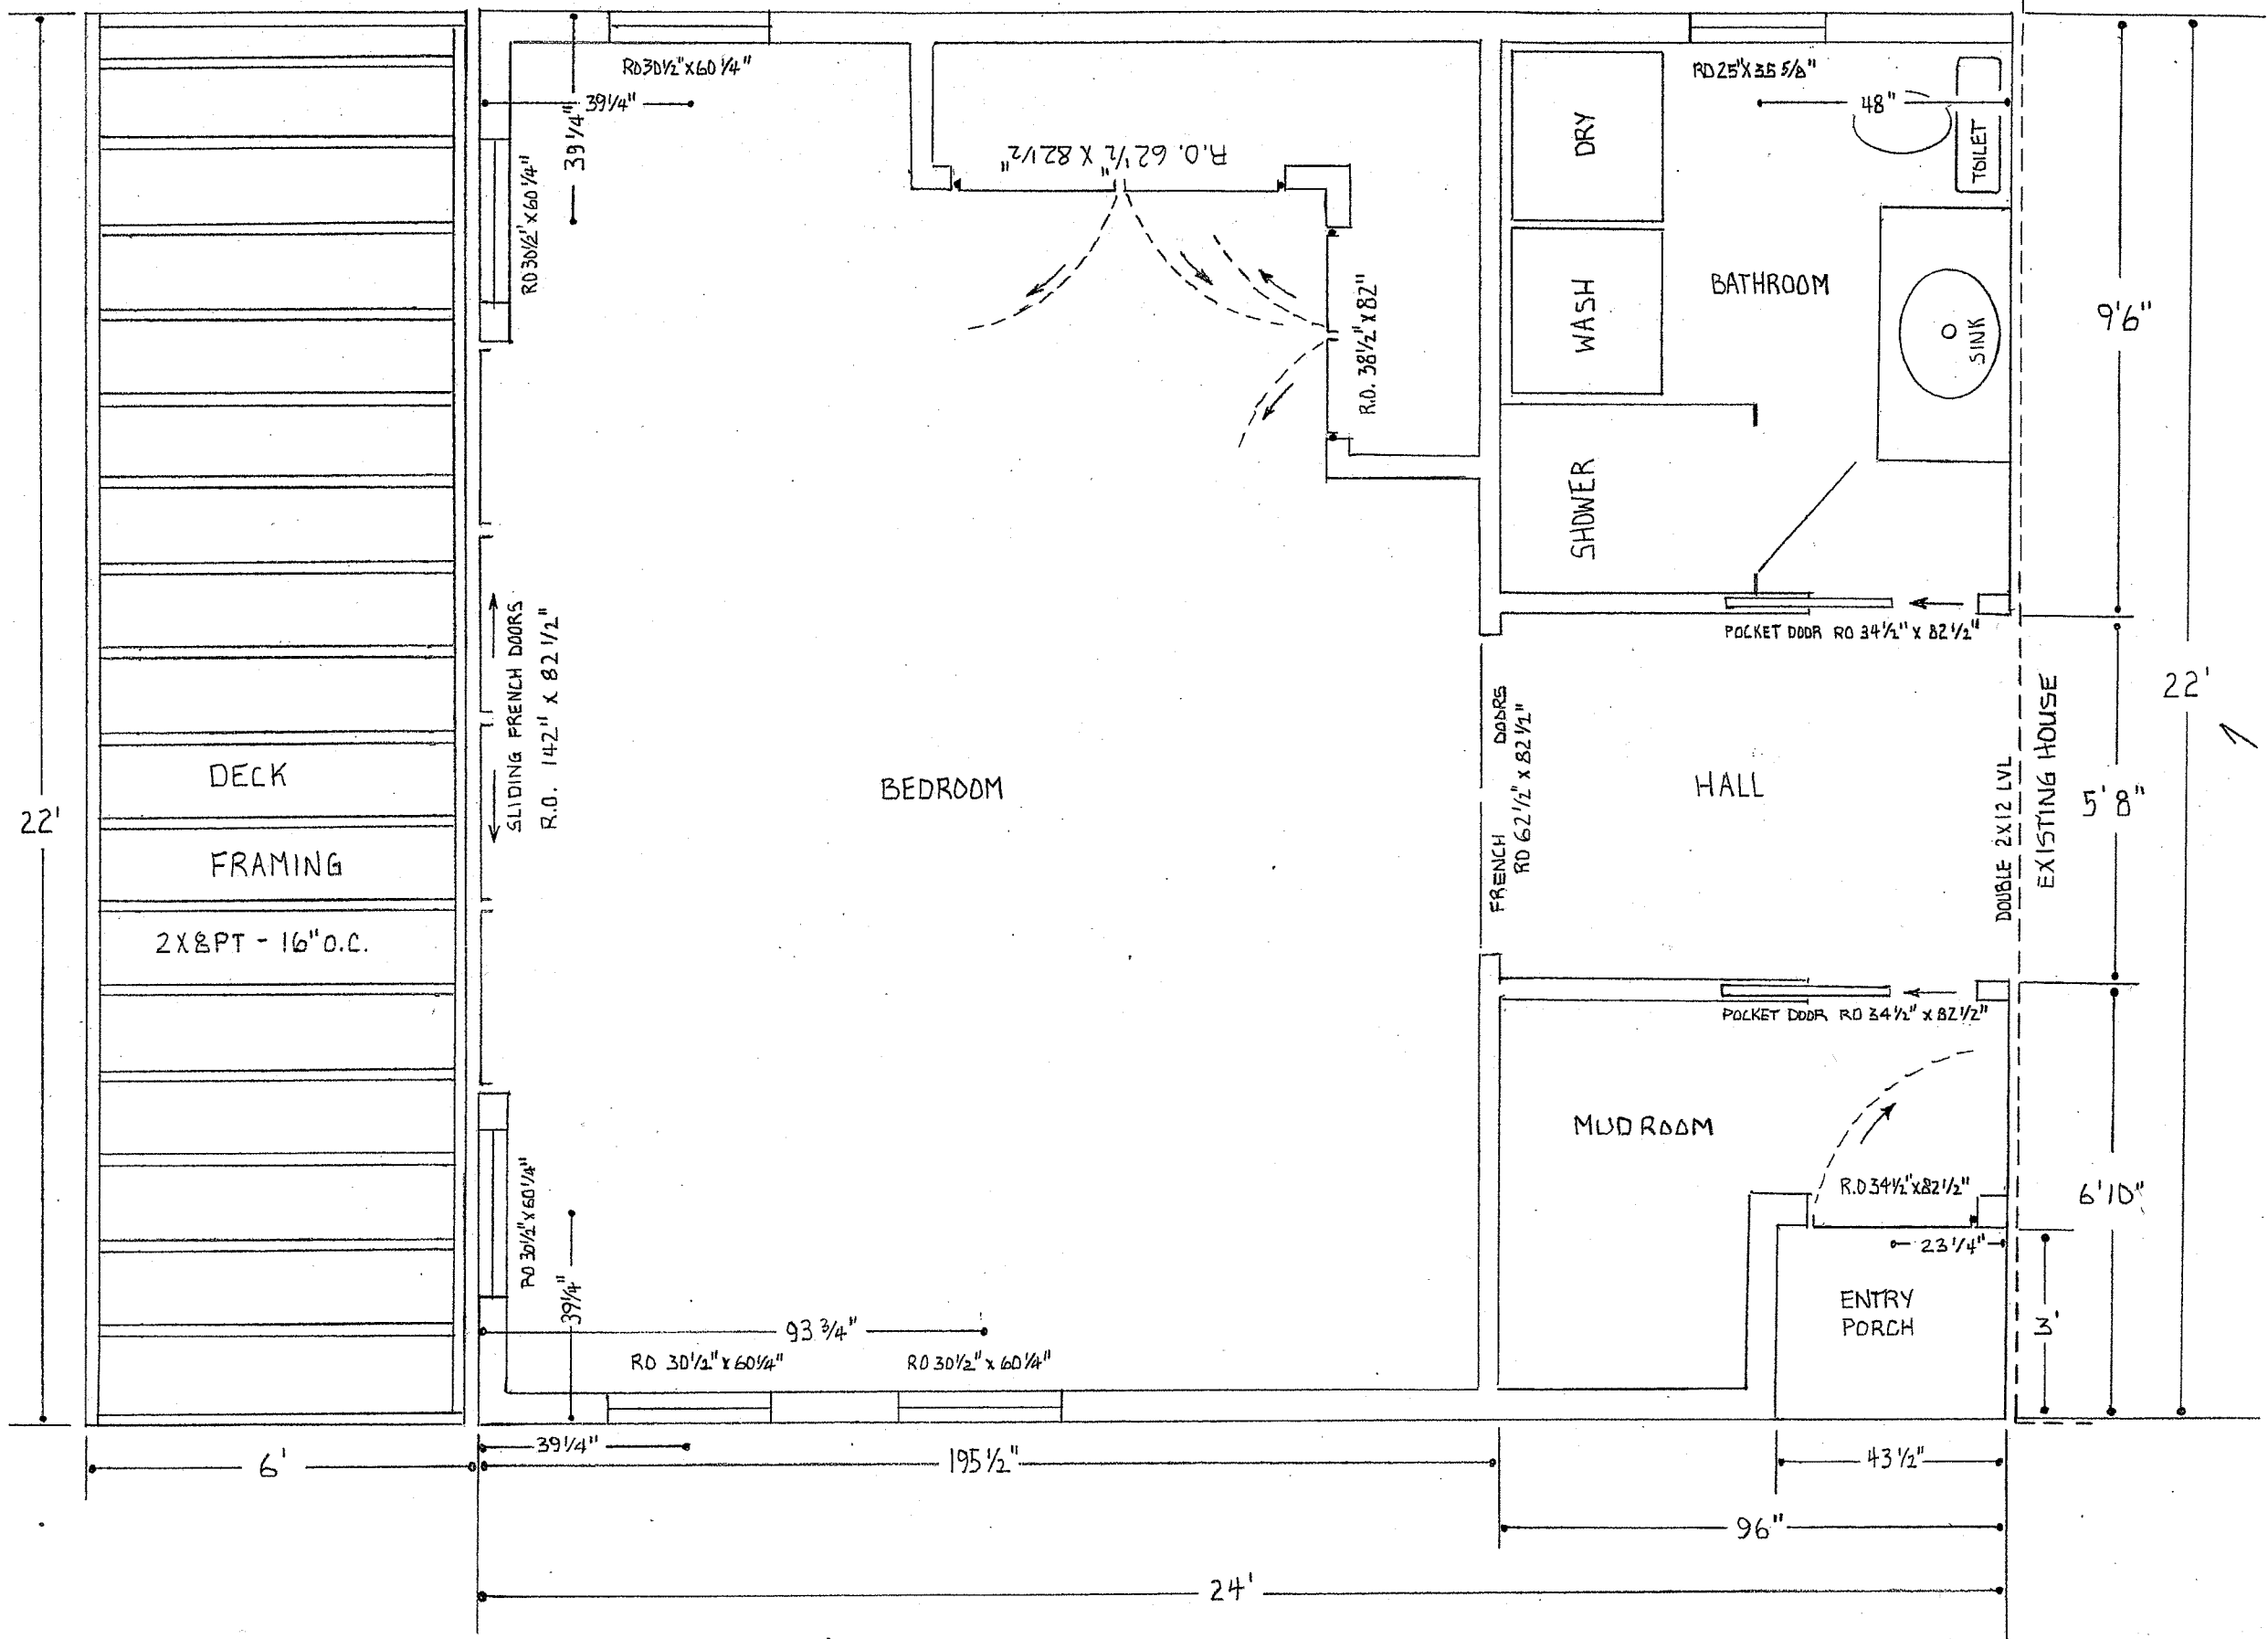

* FLOOR PLAN *

SCALE: 3/8" = ONE FOOT

STEGEMAN RESIDENCE
 180 Frances Street
 Portland, Maine
 1ST FLOOR PLAN