

FRAMING @ 16" O.C.

2X6 P.T. SILL PLATE


1 3/4 X 14 LVL MAIN CARRIER (DOUBLE)

2X12 K.D. FLOOR JOISTS

2X12 K.D. BLOCKING

2X6 P.T. STAIR LANDING

2X12 P.T. STAIR STRINGERS

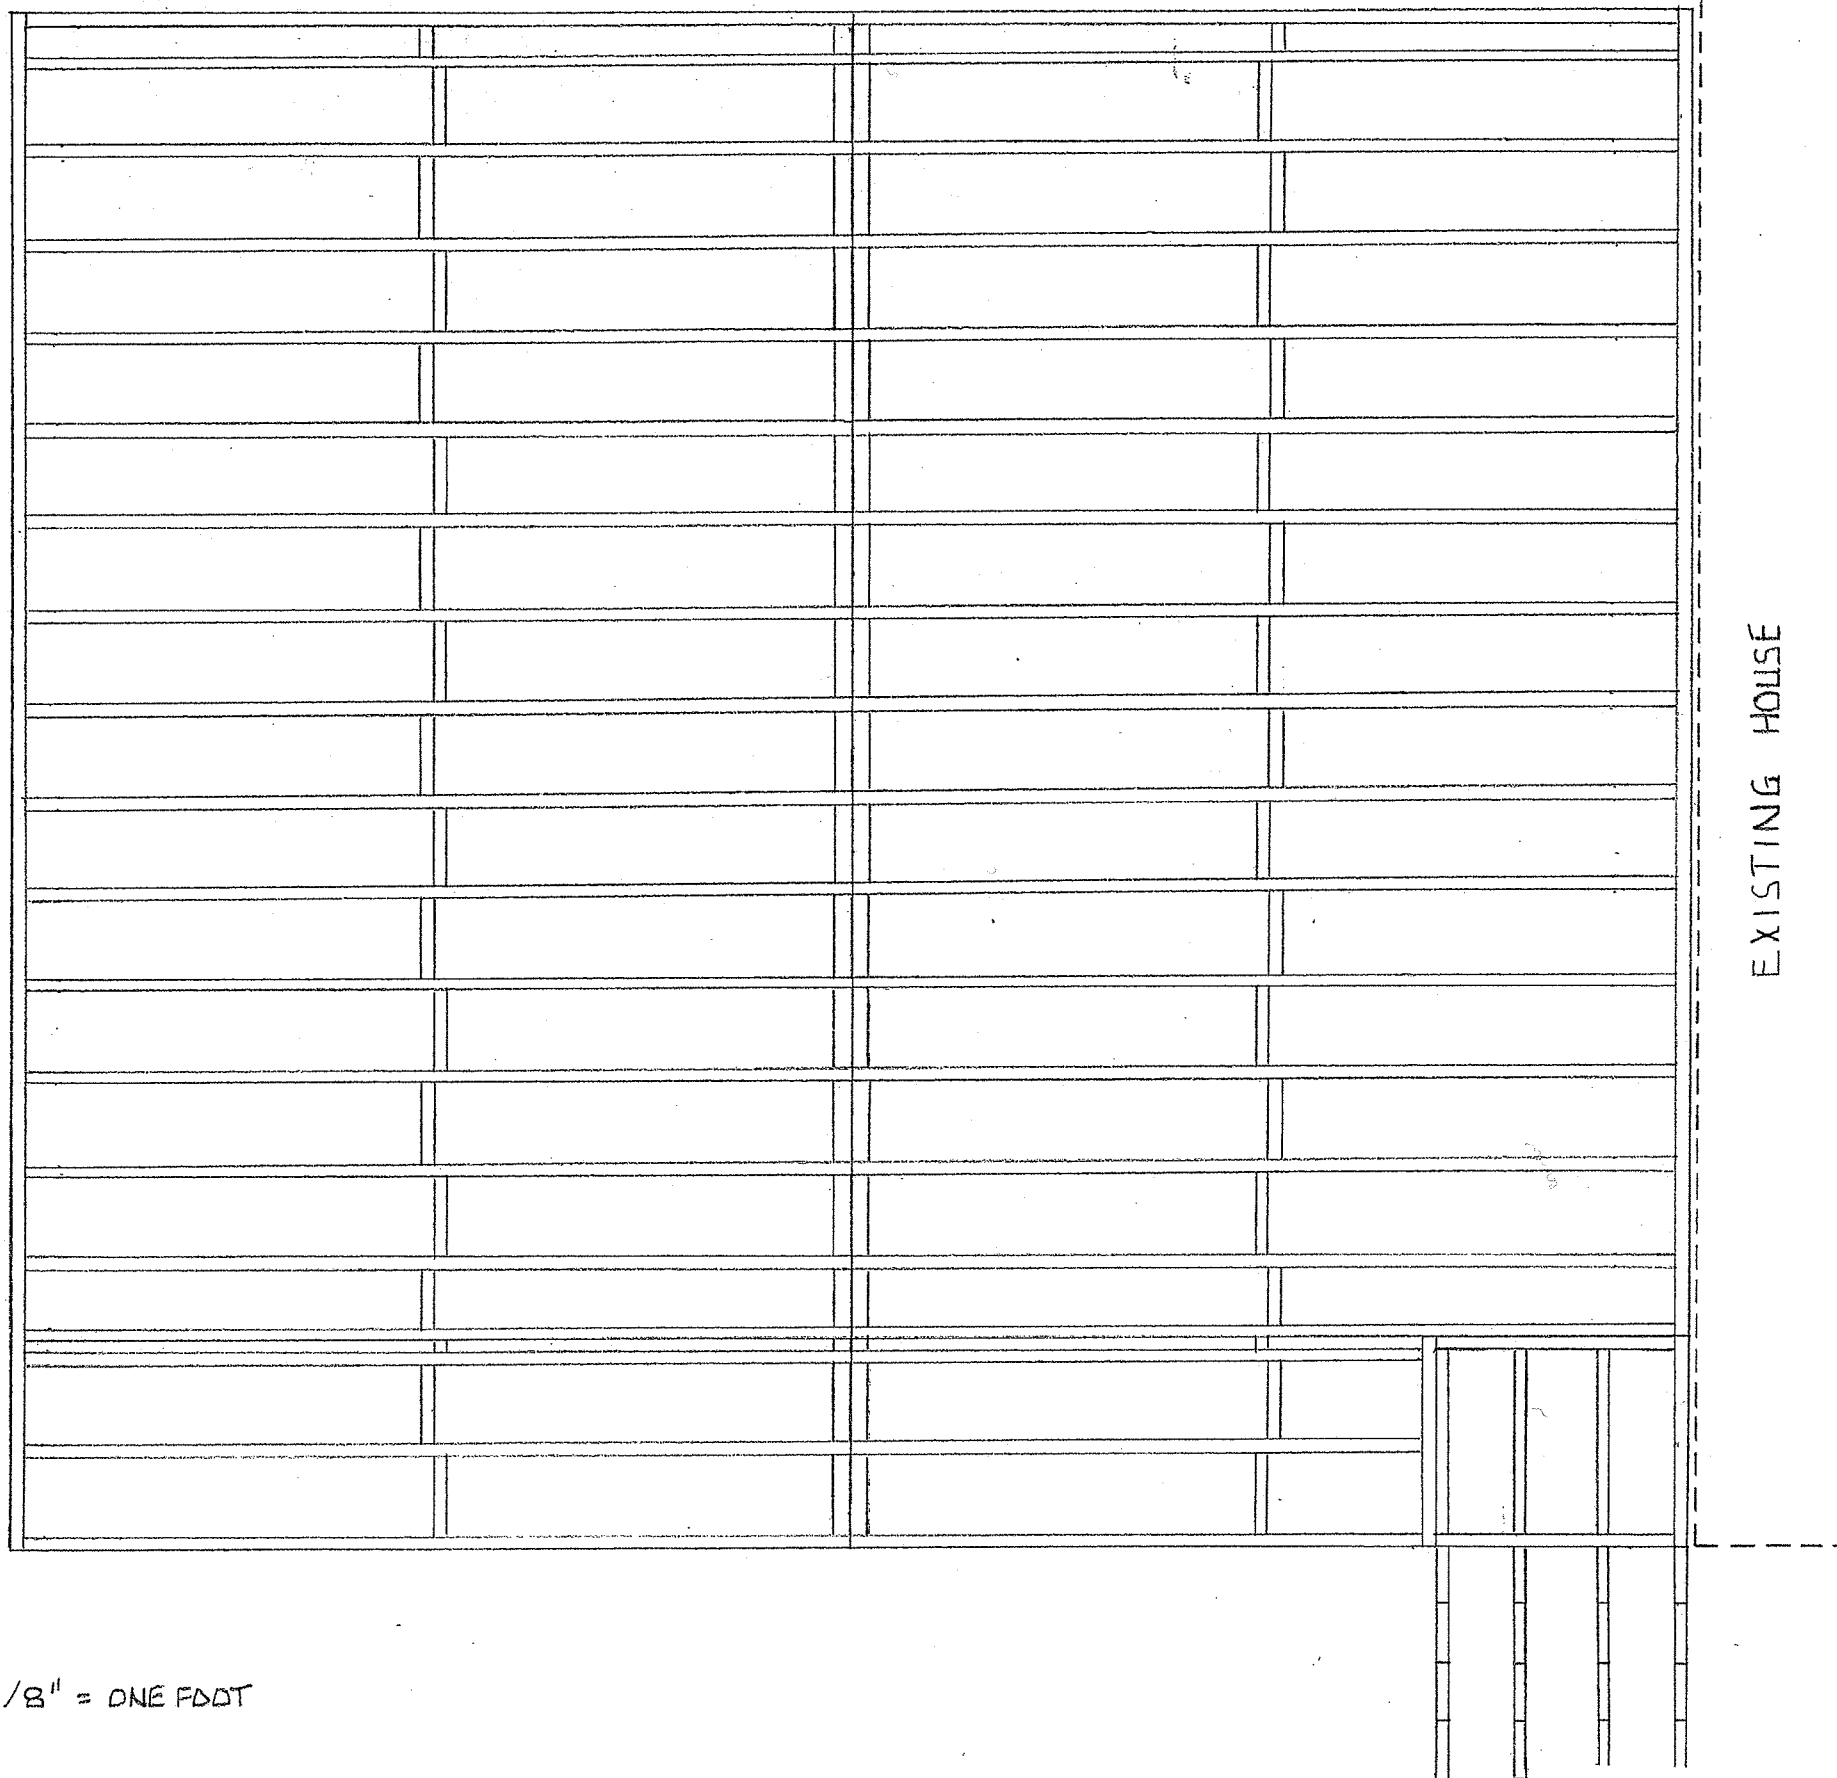

EXISTING HOUSE

* FLOOR FRAMING PLAN *

SCALE : 3/8" = ONE FOOT