
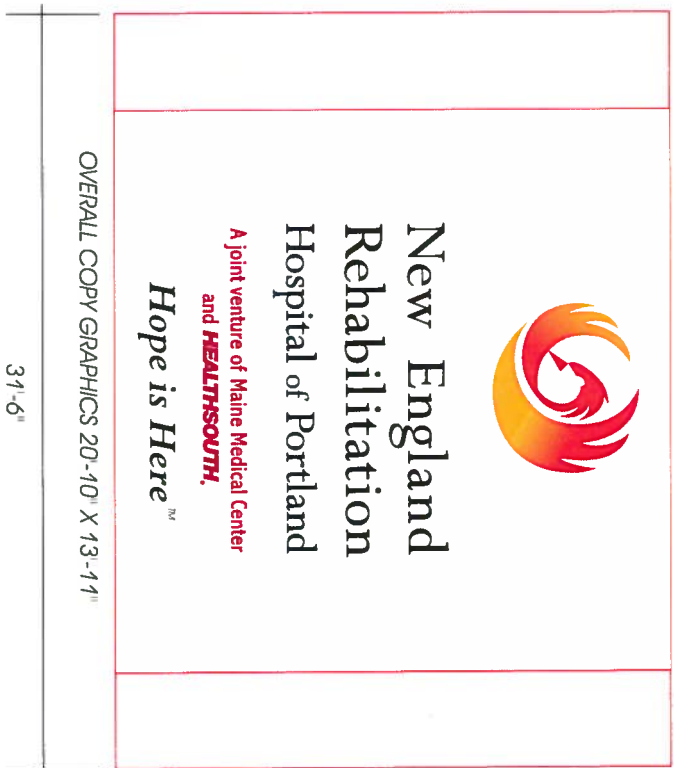


CONCEPT SKETCH

1/2" SINTRA CUT OUTS - STUD MOUNTED TO BUILDING EXTERIOR

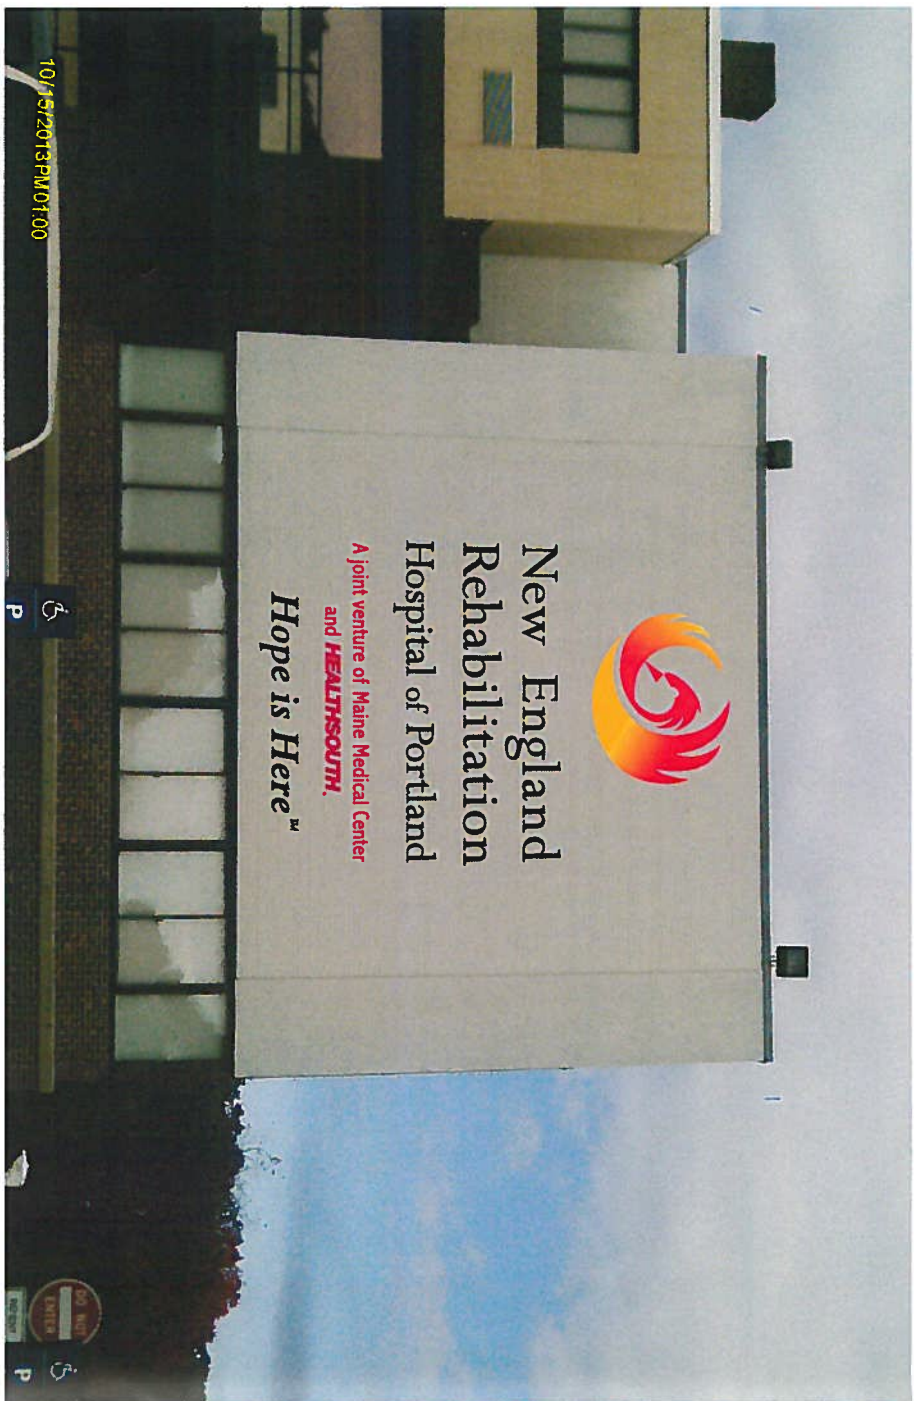

OVERALL COPY GRAPHICS 20'-10" X 13'-11"

31'-6"

73" X 85.12" PHENIX

1'-6" "H"

13.6" "H"

8" "W"

12.3" "H"

VECTOR ART REC. 10/16/13
GRADIENT FILL IMPORTED AS BANDS OF COLOR

RGB 0/0/0

PMS # 201 C

PLEASE NOTE:

THIS IS A PROGRESS PRINT - FIELD MEASUREMENTS MAY OR MAY NOT NEED TO BE VERIFIED.
THIS DESIGN IS THE EXCLUSIVE PROPERTY OF BAILEY SIGN INCORPORATED AND ALL RIGHTS TO ITS USE OR REPRODUCTION ARE RESERVED.
THE ACCURACY OF THIS COLOR RENDERING IS LIMITED BY MEDIA AND OUTPUT DEVICES AND IS INTENDED FOR REPRESENTATIONAL USE ONLY. ACTUAL MANUFACTURING GRAPHIC COLORS ALSO VARY DEPENDING ON PROCESSORS & MATERIALS USED. 100% COLOR MATCHES OF SUBMITTED SPECIFICATIONS CAN NOT BE GUARANTEED.
IF AN ELECTRICAL SIGN, THEN INSTALLATION MUST BE ACCOMPANIED BY A LICENSED ELECTRICIAN.
ELECTRIC CODES, THE REQUIREMENTS OF UNDERWRITERS LABORATORY CANADIAN STANDARDS ASSOCIATION AND/OR ANY APPLICABLE LOCAL CODES. THIS INCLUDES PROPER GROUNDING AND BONDING OF THE SIGN.
ALL ELECTRICAL SIGNS REQUIRE ROUTINE MAINTENANCE.
CLIENT

ACCEPTANCE SIGNATURE DATE

BAILEY SIGN SALES REPRESENTATIVE

APPROVED DATE

Bailey sign
www.baileysign.com
9 Thomas Drive
Col. Westbrook Executive Park
Westbrook, ME 04092
207-774-2843 / 1-800-539-SIGN
Fax: 774-1193
E-Mail: sales@baileysign.com


CUSTOMER / SIGN LOCATION
**MAINE MEDICAL CENTER
NE REHABILITATION HOSPITAL
BRIGHTON CAMPUS
PORTLAND, MAINE**

SALESPERSON: RH DRAWN BY: LWM

SCALE 1/8" = 1' DATE 10/16/13

REVISION # / DATE / NOTES / INITIALS
R1 11/20/13 OPTION B
R2 4/11/14 REVISE SPACING - ADD HOPE TM
R3 4/18/14 ADD PLOT

DRAWING #
07080 A R3

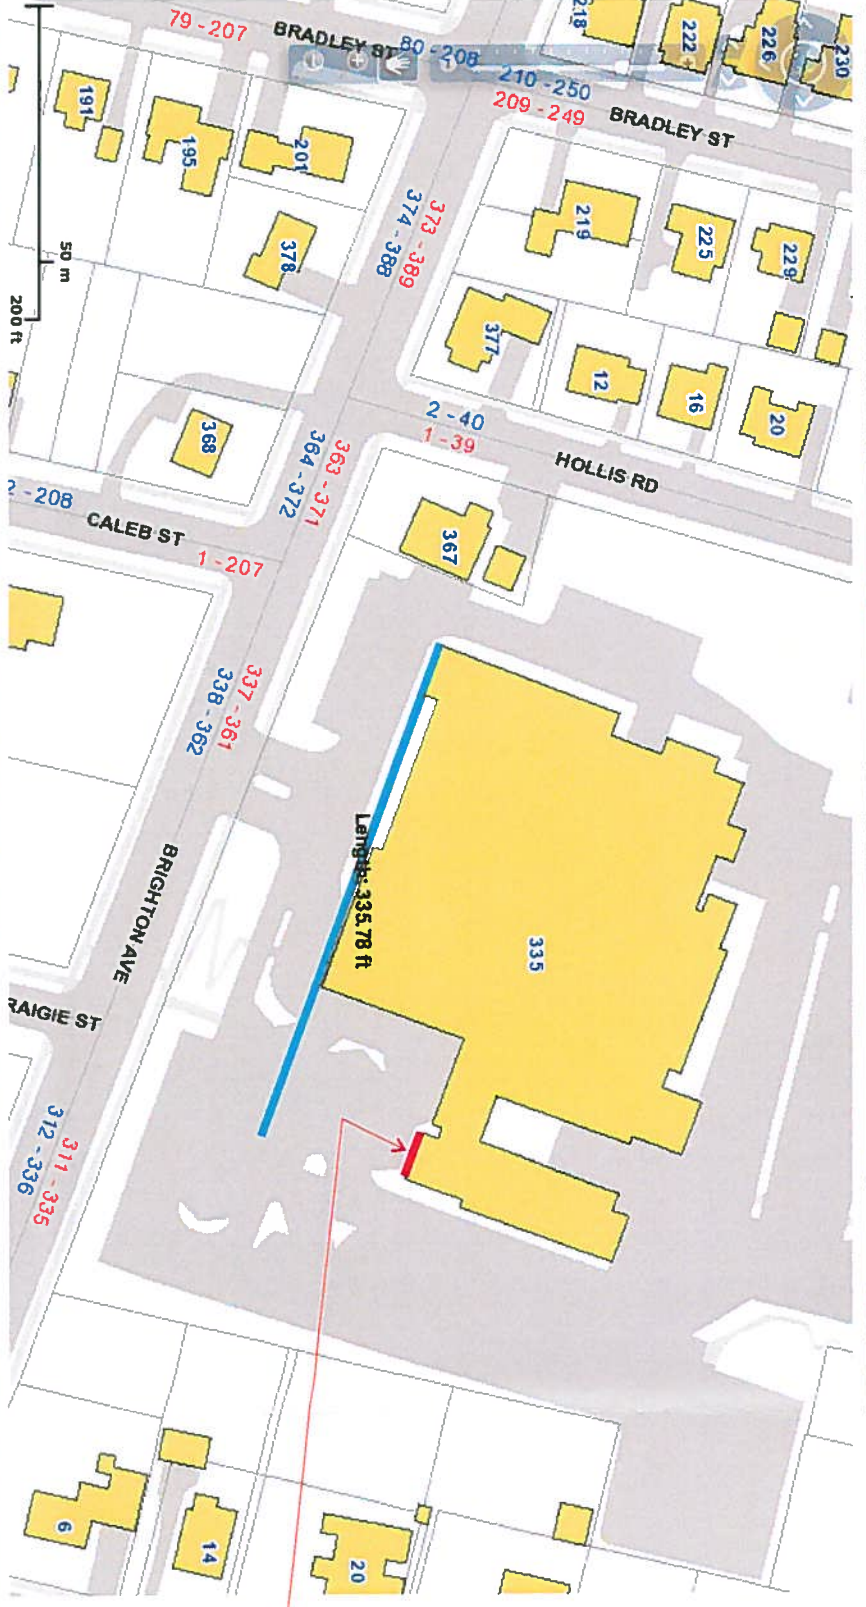

OVERALL COPY GRAPHICS 20'-10" X 13'-11"



PERMIT DRAWING

VECTOR ART REC. 10/16/13
GRADIENT FILL IMPORTED AS BANDS OF COLOR



RGB 0/0/0
PMS #201 C

PLEASE NOTE:

THIS IS A PROGRESS PRINT - FIELD MEASUREMENTS MAY OR MAY NOT NEED TO BE VERIFIED.
THIS DESIGN IS THE EXCLUSIVE PROPERTY OF BAILEY SIGN INCORPORATED AND ALL RIGHTS TO ITS USE OR REPRODUCTION ARE RESERVED.
THE ACCURACY OF THIS COLOR RENDERING IS LIMITED BY MEDIA AND OUTPUT DEVICES AND IS INTENDED FOR REPRESENTATIONAL USE ONLY. ACTUAL MANUFACTURING GRAPHIC COLORS ALSO VARY DEPENDING ON PROCESSES & MATERIALS USED. 100% COLOR MATCHES OF SUBMITTED SPECIFICATIONS CAN NOT BE GUARANTEED.
IF AN ELECTRICAL SIGN, THEN INSTALLATION MUST BE ACCOMPLISHED IN TOTAL COMPLIANCE WITH ARTICLE 600 OF THE NATIONAL ELECTRIC CODE, THE REQUIREMENTS OF UNDERWRITERS LABORATORY CANADIAN STANDARDS ASSOCIATION AND/OR ANY APPLICABLE LOCAL CODES. THIS INCLUDES PROPER GROUNDING AND BONDING OF THE SIGN.
ALL ELECTRICAL SIGNS REQUIRE ROUTINE MAINTENANCE.

CLIENT

ACCEPTANCE SIGNATURE DATE

BAILEY SIGN SALES REPRESENTATIVE

APPROVED DATE

www.baileysign.com
9 Thomas Drive
Col. Westbrook Executive Park
207-774-2843 / 1-800-539-SIGN
Fax: 774-1193
E-Mail: sales@baileysign.com

© COPYRIGHT 2013

CUSTOMER / SIGN LOCATION
**MAINE MEDICAL CENTER
NE REHABILITATION HOSPITAL**

BRIGHTON CAMPUS
PORTLAND, MAINE

SALESPERSON: RH DRAWN BY: LMM

1855
Q 6308

SCALE 1/8" = 1' 10/16/13

REVISION # / DATE / NOTES / INITIALS

R1 11/20/13 OPTION B

R2 4/11/14 REVISE SPACING - ADD HOPE TM

CONCEPT SKETCH

1/2" SINTRA CUT OUTS - STUD MOUNTED TO BUILDING EXTERIOR



DRAWING #
07080 A R2

SHEET OF