


ROOM FINISH SCHEDULE

ROOM NO	ROOM NAME	FLOOR	BASE	WALLS				CEILING	NOTES
				N	S	E	W		
052	CORRIDOR	RTF1	WB	PT	PT	PT	PT	APC1	---
062	STORAGE	ETR	ETR	ETR	ETR	ETR	ETR	ETR	---
063	ELECTRICAL	ETR	ETR	ETR	ETR	ETR	ETR	ETR	---
064	CHECK-IN/GREETER	ETR	ETR	PT	PT	PT	PT	ETR	---
065	INTERVIEW/EXAM	RTF1	WB	PT	PT	PT	PT	ETR	---
066	INTERVIEW/EXAM	RTF1	WB	PT	PT	PT	PT	ETR	---
067	MULTI-PURPOSE	ETR	ETR	PT	PT	PT	PT	ETR	---
068	INTAKE/BLOOD DRAW	RTF1	WB	PT	PT	PT	PT	ETR	---
070	INTAKE/BLOOD DRAW	RTF1	WB	PT	PT	PT	PT	ETR	---
071	WAITING	RTF1/RTF2	WB	PT	PT	PT	PT	APC2	---
072	HT/WT	RTF1	WB	PT	PT	PT	PT	ETR	---
073	EVS/ELECTRICAL	ETR	ETR	ETR	ETR	ETR	ETR	ETR	---
074	STAFF RM	ETR	ETR	ETR	ETR	ETR	ETR	ETR	---
076	LAB	ETR	ETR	ETR	ETR	ETR	ETR	ETR	---
077	CORRIDOR	RTF1/RTF2	WB	PT	PT	PT	PT	ETR	Refer to rcp for areas of new ceiling
079	CALL CENTER	RTF1	WB	PT	PT	PT	PT	APC2	---
093	VENDING	ETR	ETR/WB	ETR	ETR	PT	ETR	ETR	---
117	WH CH	RTF1	WB	PT/WC	PT/WC	PT/WC	PT/WC	PT	Impact resistant wall protection to 4'-0"
133	TOILET	ETR	ETR	ETR	ETR	ETR	ETR	ETR	---
185	INTERVIEW	RTF1	WB	PT	PT	PT	PT	APC1	---
186	QUIET	RTF1	WB	PT	PT	PT	PT	APC1	---
187	INTERVIEW	RTF1	WB	PT	PT	PT	PT	ETR	---
188	INTERVIEW	RTF1	WB	PT	PT	PT	PT	ETR	---
189	OFFICE	RTF1	WB	PT	PT	PT	PT	APC1	---
190	INTERVIEW	RTF1	WB	PT	PT	PT	PT	APC1	---
191	MEDICAL RECORDS	RTF1	WB	PT	PT	PT	PT	ETR	---
192	TOILET	ETR	ETR	PT/ETR	PT/ETR	PT/ETR	PT/ETR	ETR	---
193	TOILET	ETR	ETR	PT/ETR	PT/ETR	PT/ETR	PT/ETR	ETR	---
194	PHLEBOTOMY	RTF1	WB	PT	PT	PT	PT	APC1	---
195	PHLEBOTOMY	RTF1	WB	PT	PT	PT	PT	APC1	---
196	CORRIDOR	RTF1	WB	PT	PT	PT	PT	APC1	---
197	TOILET	ETR	ETR	PT	PT	PT	PT	APC1	---
198	TOILET	ETR	ETR	PT	PT	PT	PT	APC1	---
199	TOILET	ETR	ETR	PT	PT	PT	PT	APC1	---
202	SECURITY	RFT1	WB	PT	PT	PT	PT	APC1	---

FINISH LEGEND
 APC - ACOUSTIC PANEL CEILING
 ETR - EXISTING TO REMAIN
 IWC - IMPACT RESISTANT WALL PROTECTION
 PT - PAINT
 WB - RESILIENT WALL BASE
 RTF - RESILIENT TILE FLOORING

NOTE:
 SEE SPECIFICATION FOR ADDITIONAL FINISH INFORMATION
 RTF1 - 12x12 VCT
 RTF2 - 12x24 VCT

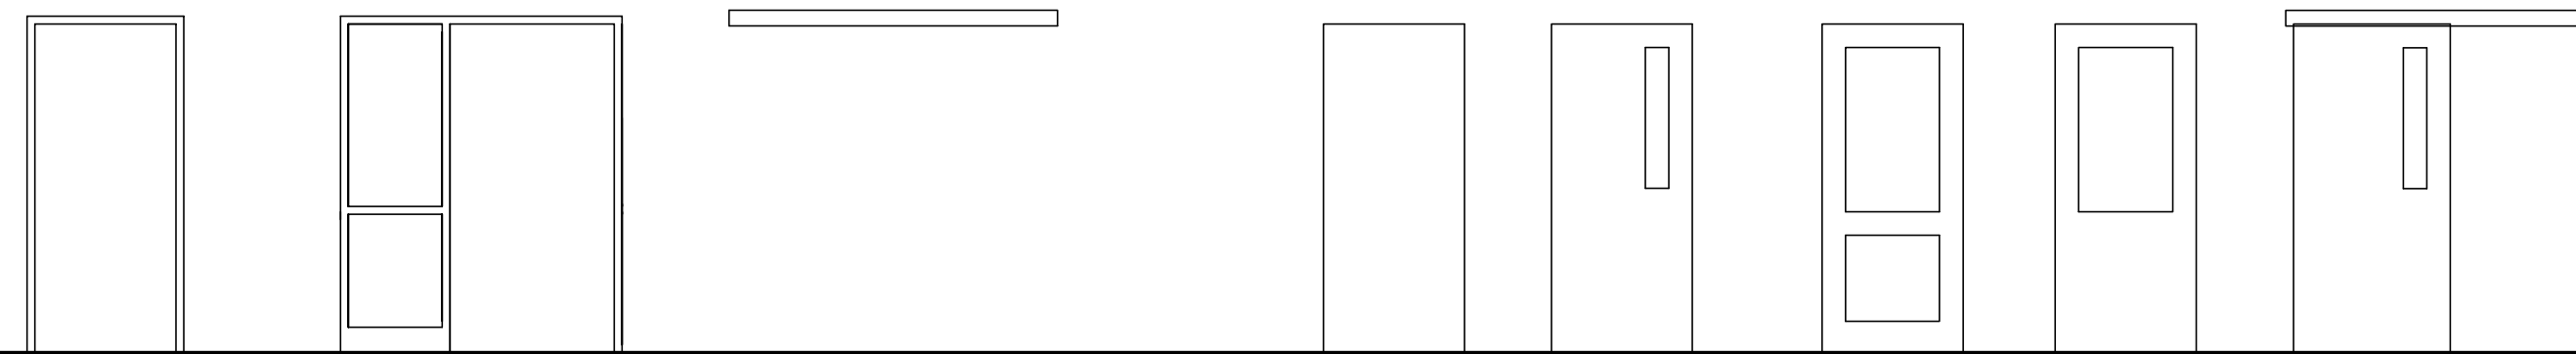

FRAME TYPES



DOOR TYPES

DOOR AND FRAME SCHEDULE

NUMBER	DOOR					FRAME			FIRE RATING LABEL	HARDWARE SET NO	NOTES	
	WD	HGT	Type	MATL	GLAZING	Type	MATL	HEAD				JAMB
52	3'-0"	7'-0"	NG	WD	---	1	HM	---	---	---	1	---
65	3'-6"	7'-0"	F	WD	---	1	HM	---	---	---	2	---
71	3'-6"	7'-0"	FG	WD	TEMP	2	HM	---	---	---	1	DOOR HELD OPEN TO 180 DEG. W/ MAGNETIC HOLD OPEN
77	3'-6"	7'-0"	FG	WD	TEMP	2	HM	---	---	---	10	AUTOMATIC DOOR OPERATOR ACID ETCHED GLASS AT DOOR AND SIDE LIGHT
83	3'-6"	7'-0"	NG	WD	---	1	HM	---	---	---	7	---
171	3'-6"	7'-0"	FG	WD	TEMP	2	HM	---	---	---	10	AUTOMATIC DOOR OPERATOR ACID ETCHED GLASS AT DOOR AND SIDE LIGHT
186	3'-0"	7'-0"	BD	WD	---	3	---	---	---	---	11	---
189	3'-0"	7'-0"	NG	WD	---	1	HM	---	---	---	4	---
190	3'-6"	7'-0"	F	WD	---	1	HM	---	---	---	2	---
191	3'-0"	7'-0"	BD	WD	---	3	---	---	---	---	11	---
194	3'-0"	7'-0"	FG	WD	TEMP	EXIST	HM	---	---	---	1	---
195	3'-0"	7'-0"	HG	WD	TEMP	1	HM	---	---	---	2	---
196	3'-0"	7'-0"	NG	WD	---	1	HM	---	---	---	1	---
202	3'-0"	7'-0"	NG	WD	---	1	HM	---	---	---	3	REUSE DOOR AND HARDWARE REMOVED RETAINED FROM EXISTING SECURITY OFFICE GASKET TO REDUCE SOUND TRANSMISSION

F1 FINISH SCHEDULE

F1 DOOR INFORMATION

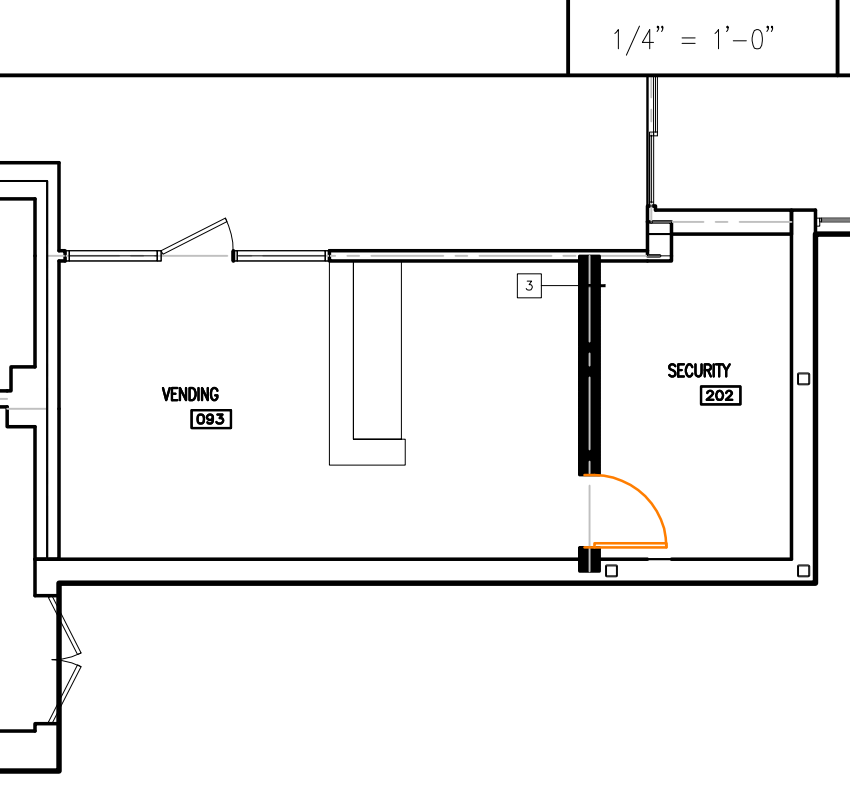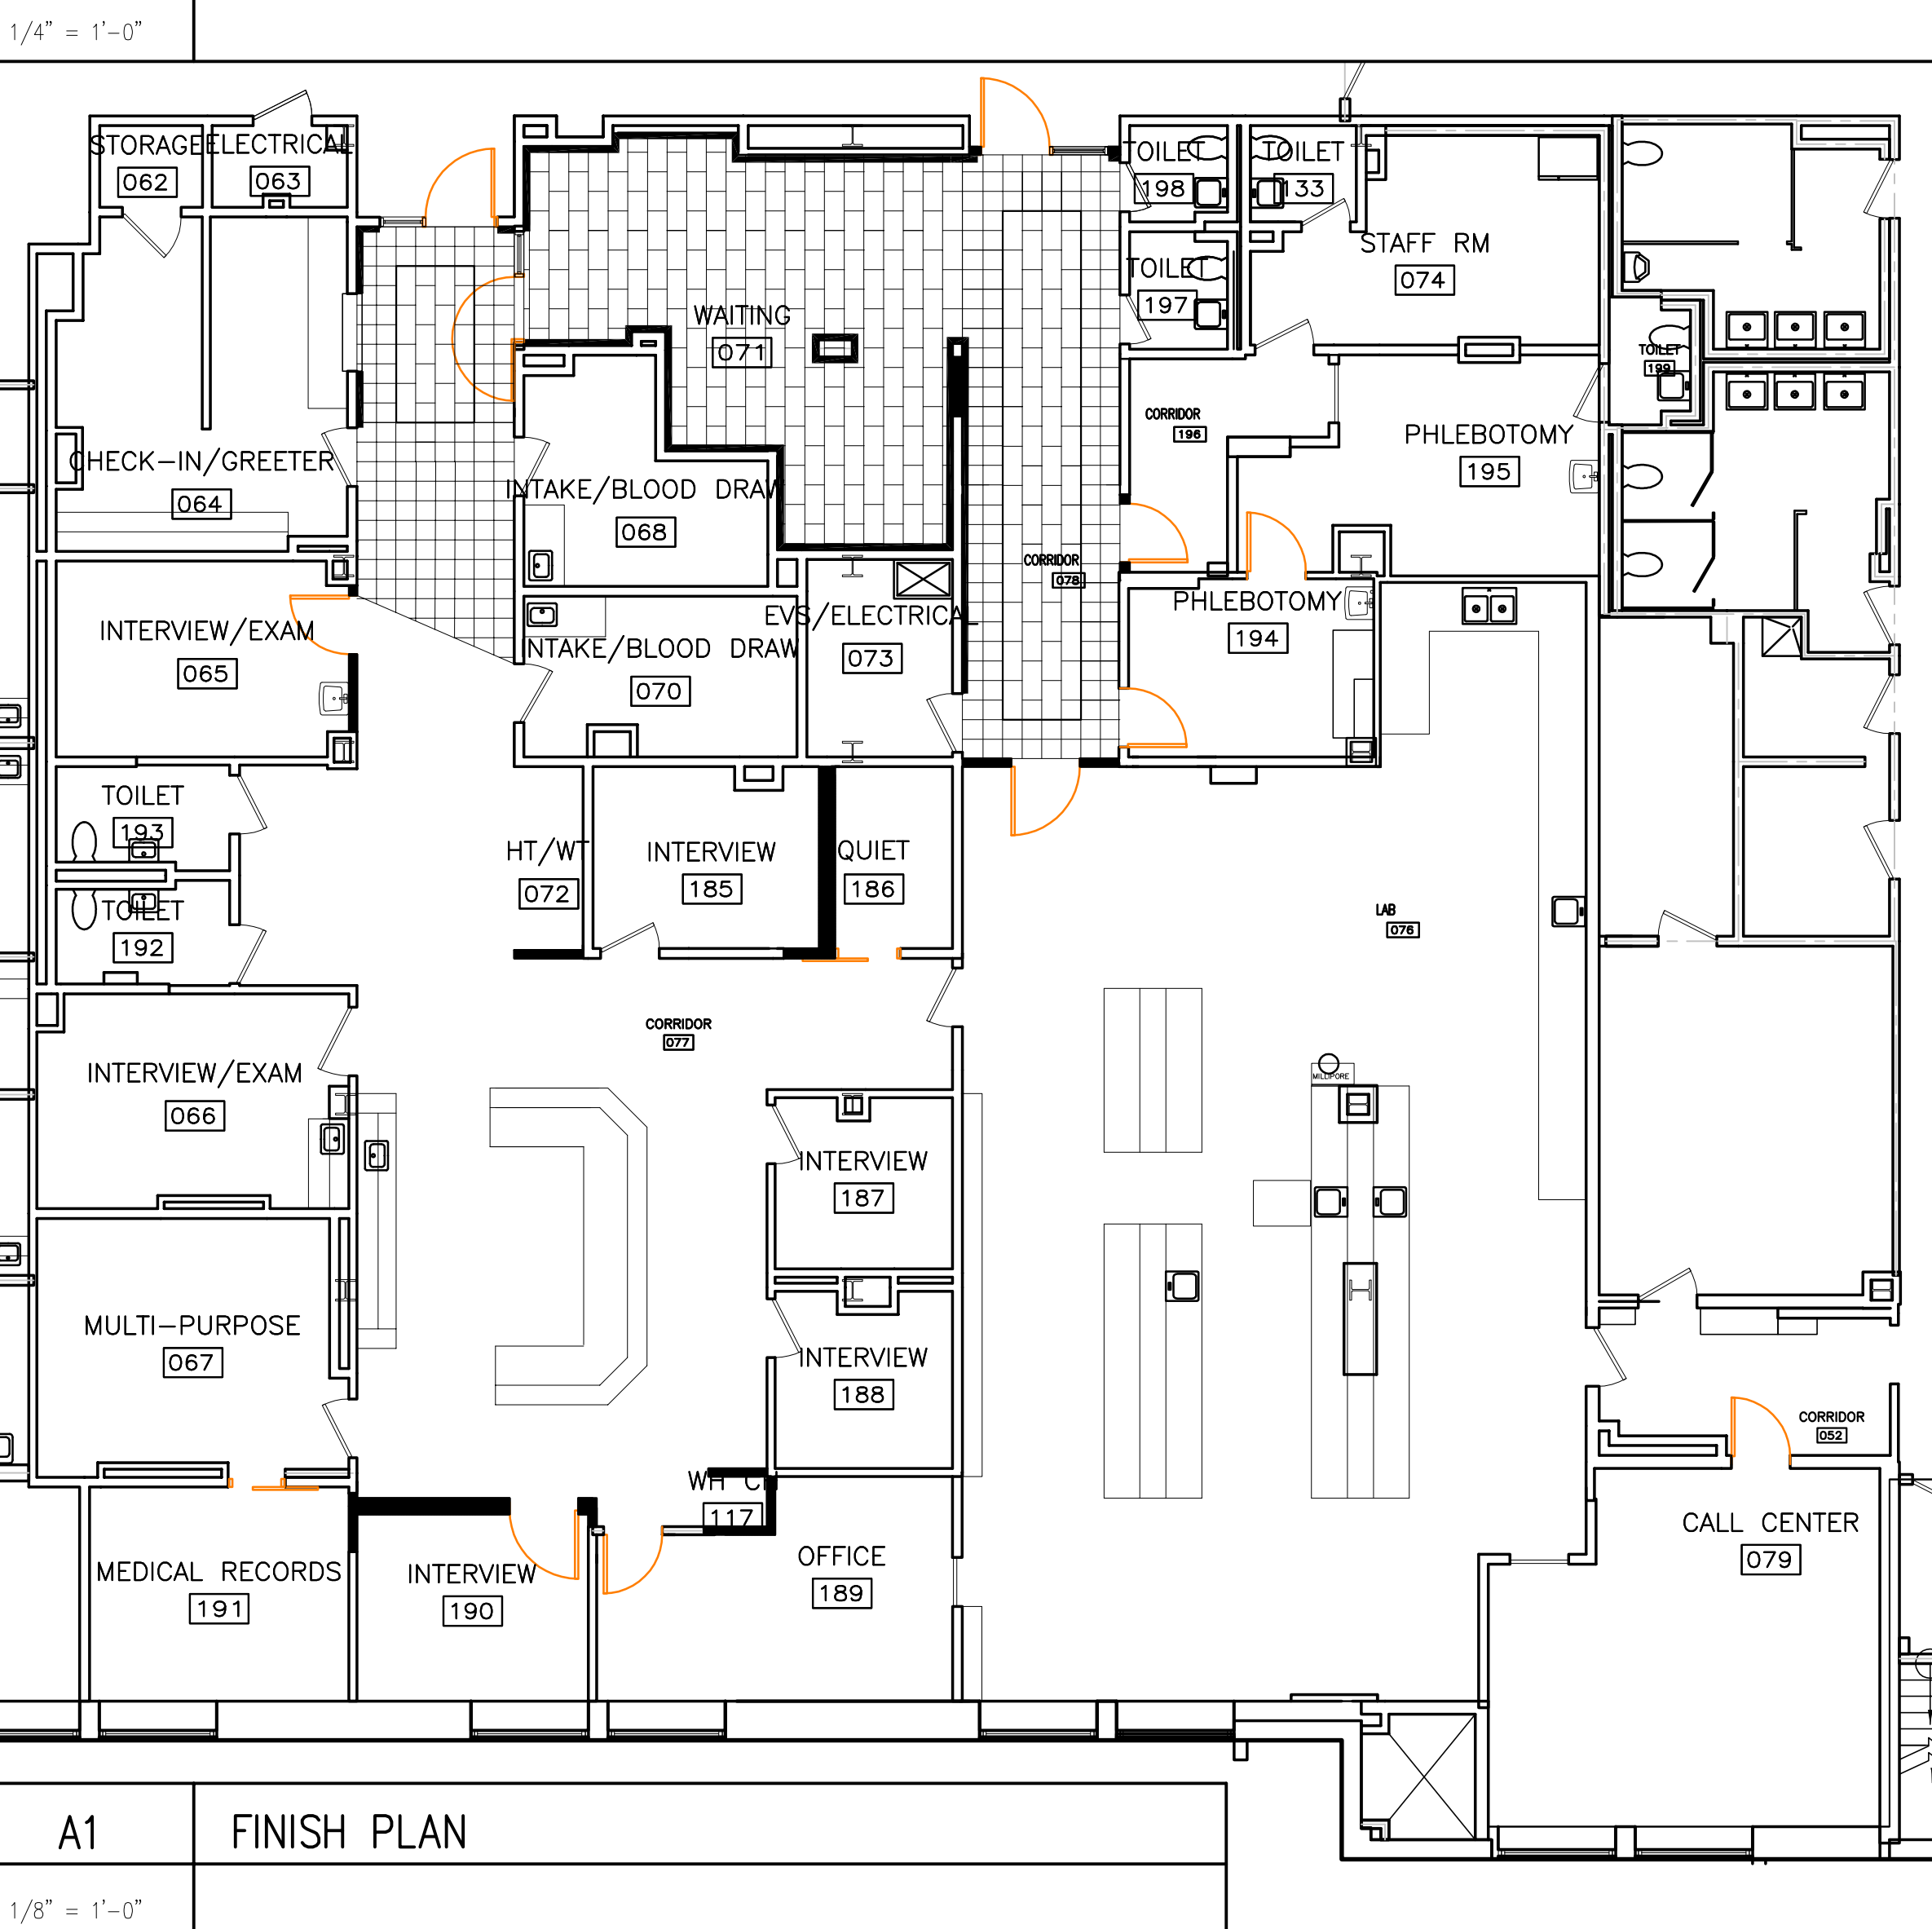

A1 FINISH PLAN

1/8" = 1'-0"
 NOTE: FINISH PLAN INCLUDES AREAS WITH FLOORING PATTERN ONLY. SEE FINISH SCHEDULE FOR EXTENT OF NEW FLOORING.

A1 FINISH PLAN

Allied Engineering
 Structural Mechanical Electrical Consulting
 160 Veranda Street
 Portland, Maine 04103
 T: 307.251.2260
 F: 307.251.2266
 Web: www.allied-eng.com

ISSUED FOR CONSTRUCTION
 09 / 25 / 15



DESIGN GROUP COLLABORATIVE
 ARCHITECTURE DESIGN + PLANNING
 40 CHURCH STREET ELLSWORTH, MAINE (207) 664-0560
 22 FREE STREET PORTLAND, MAINE (207) 659-3300

MAINE MEDICAL CENTER
 PREP NORDX RENOVATIONS
 PORTLAND, MAINE

SCHEDULES AND FINISH PLAN

SHEET TITLE:	9/25/15	GRAPHIC SCALE:
DATE:	AS NOTED	
PROJECT NO.:	1220333	SHEET No.:
DRAWN BY:	LMC	
CHECKED BY:	CMH	

AE-600